
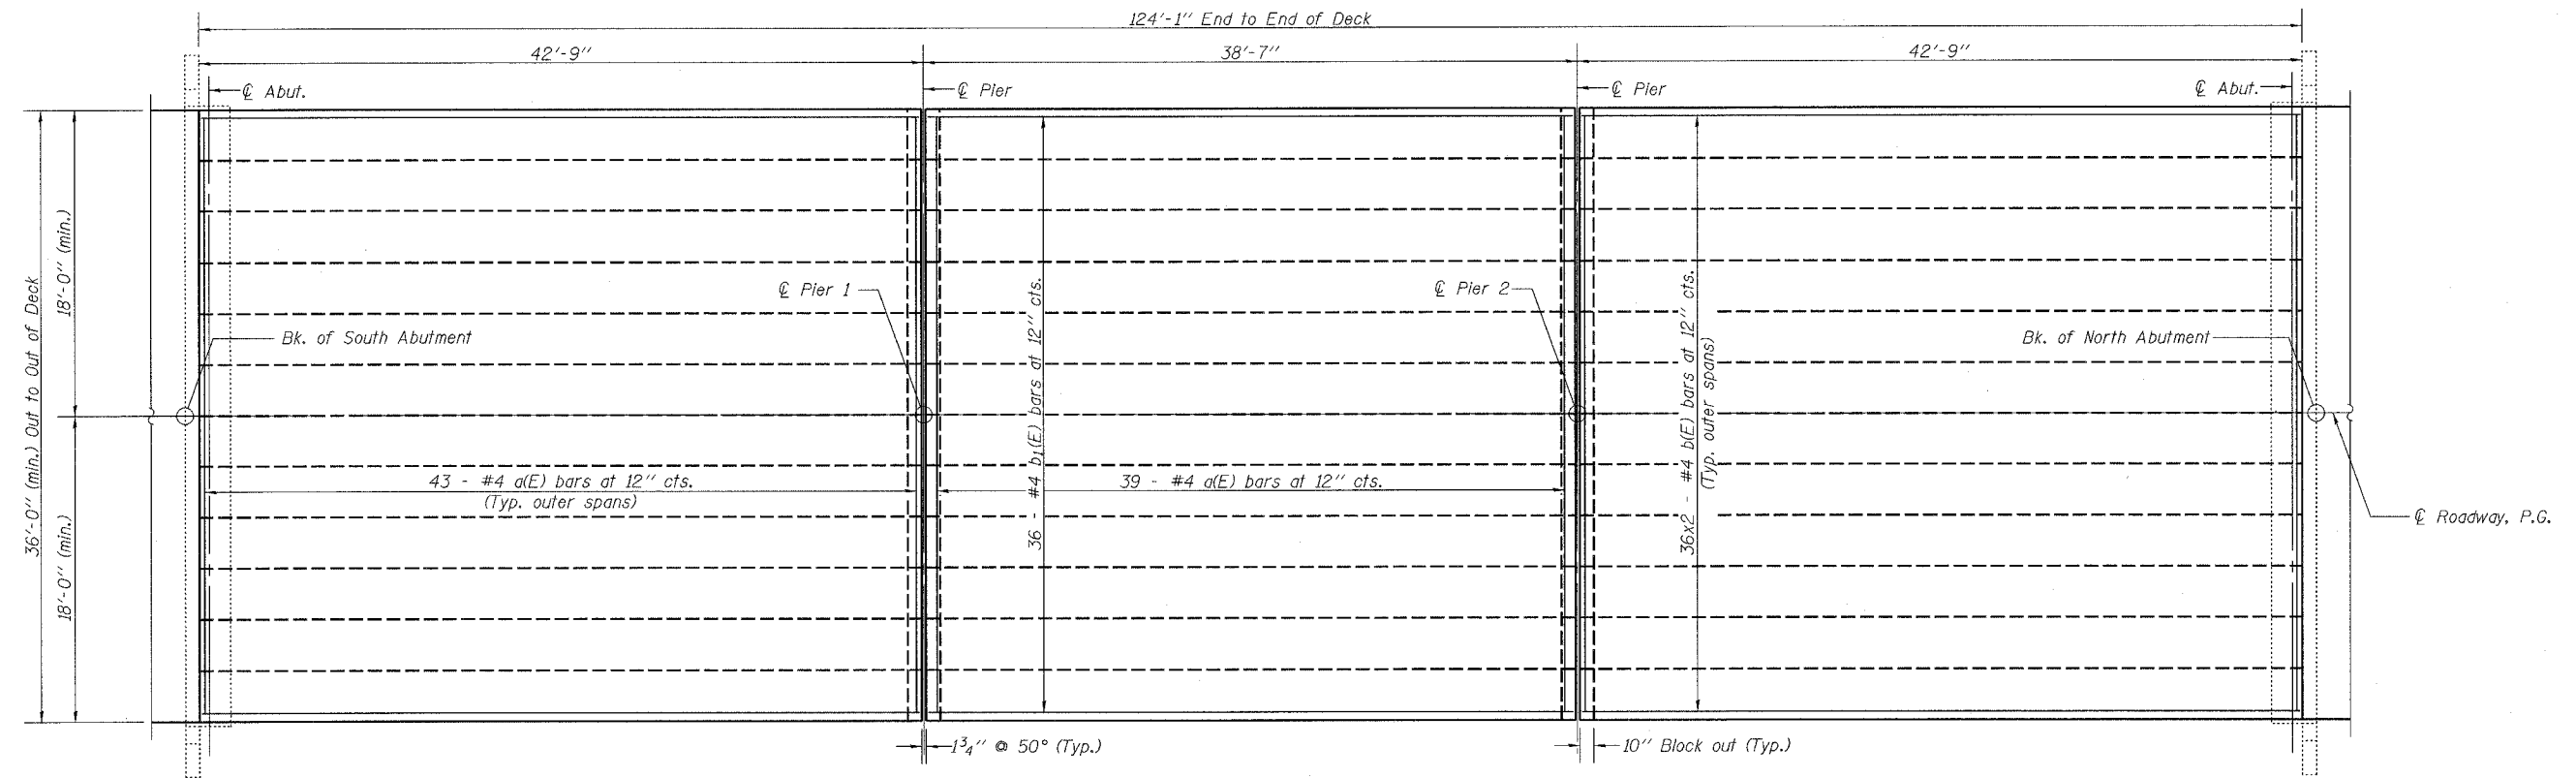


ROUTE NO.	SECTION	COUNTY	TOTAL SHEETS	SHEET NO.	SHEET NO. 3
FAP 653	28 VBR	LIVINGSTON	28	14	9 SHEETS
FED. ROAD DIST. NO. 7	ILLINOIS	FED. AID PROJECT			

Contract # 66609

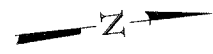

**PLAN**

**NOTES**

For remainder of superstructure details, See Sheets 4, 5, and 6 of 9.  
 Reinforcement bars designated (E) shall be epoxy coated.

<p>Excellence through Ownership</p> <p>200 West Front Street Wheaton, IL 60187</p>	ILLINOIS DEPARTMENT OF TRANSPORTATION SUPERSTRUCTURE IL-18 OVER NORFOLK SOUTHERN R.R. FAP RTE 653 - SECTION 28 VBR LIVINGSTON COUNTY STATION 742+85.76 STRUCTURE NO. 053-0061
	DATE: 3-15-2006 DRAWN BY: LCM CHECKED BY: WJV

3/15/2006 I:\112802831\Structure\Final Plans.dgn