


PLOT DATE = 3/15/2008
 FILE NAME = #FILE#
 PLOT SCALE = #SCALE#
 USER NAME = #USER#

ORIGINAL SURVEYED SURVEY BY DATE
 NOTE BOOK TEMPLATE AREAS CHECKED

FINAL SURVEYED SURVEY BY DATE
 NOTE BOOK TEMPLATE AREAS CHECKED

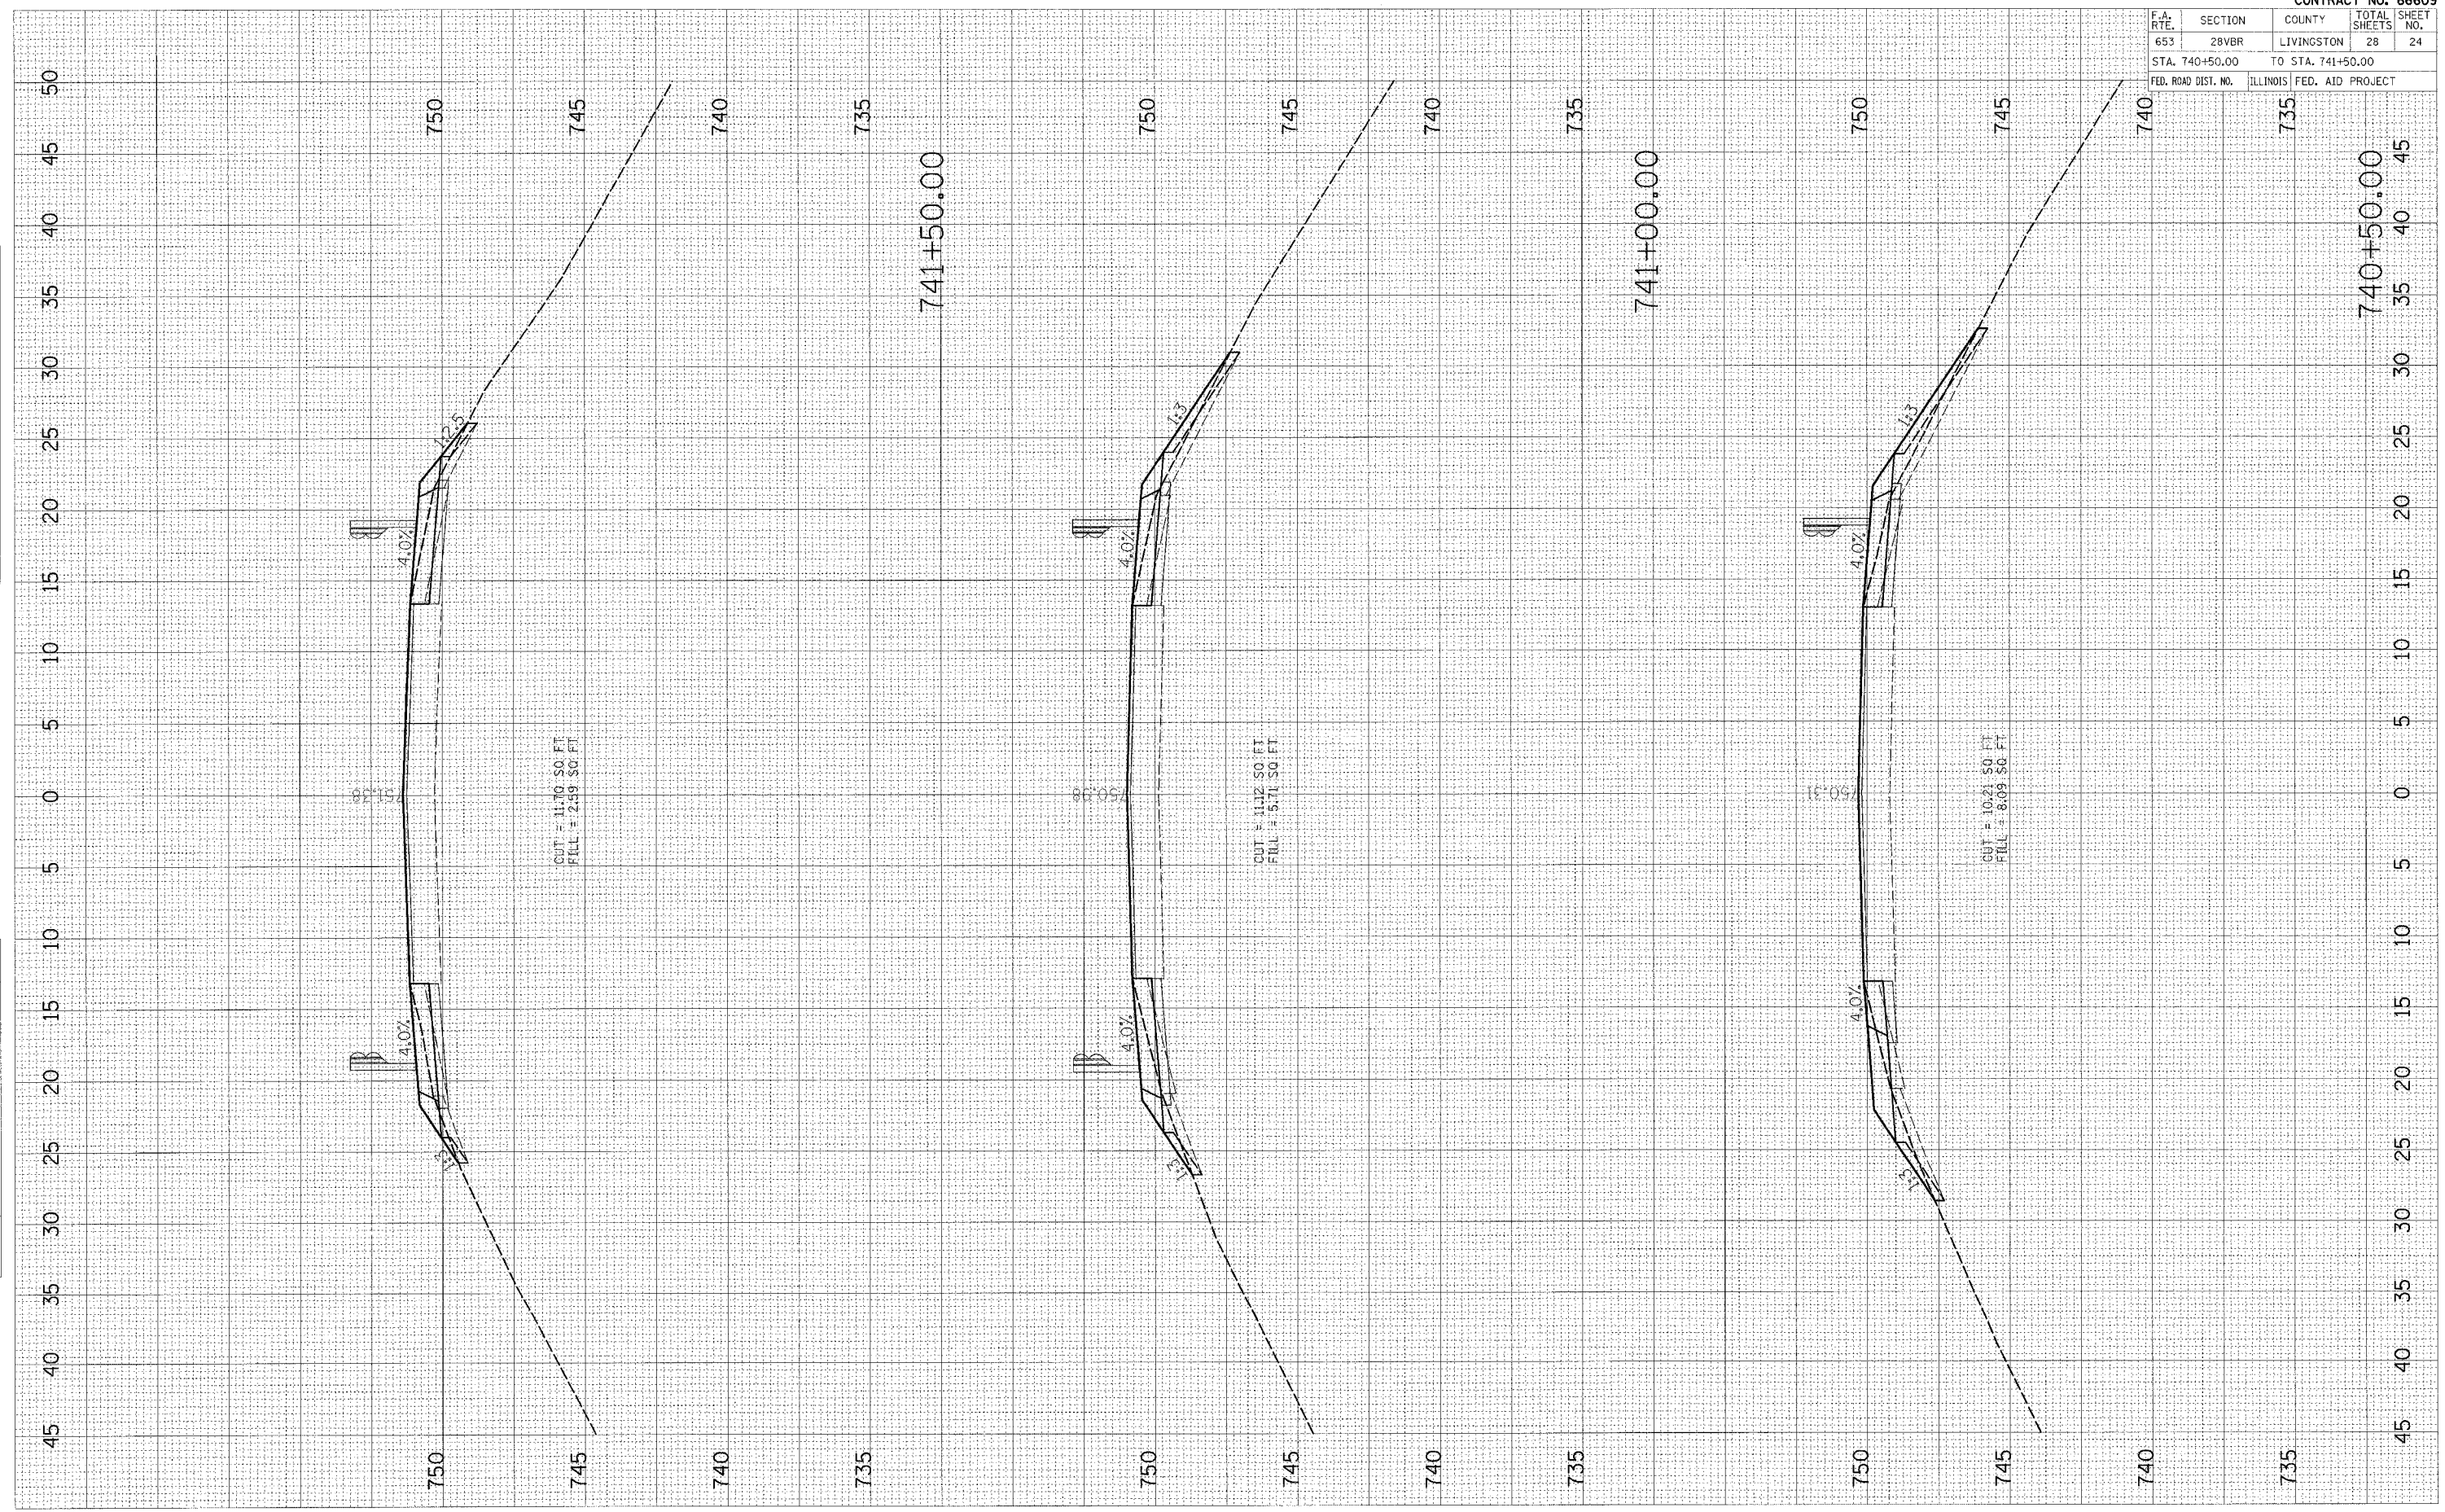

| | | | | |
|---------------------|---------------------------|-------------------|--------------|-----------|
| CONTRACT NO. 66609 | | | | |
| F.A. RTE. | SECTION | COUNTY | TOTAL SHEETS | SHEET NO. |
| 653 | 28VBR | LIVINGSTON | 28 | 24 |
| STA. 740+50.00 | | TO STA. 741+50.00 | | |
| FED. ROAD DIST. NO. | ILLINOIS FED. AID PROJECT | | | |

740+50.00
 45
 40
 35
 30
 25
 20
 15
 10
 5
 0
 5
 10
 15
 20
 25
 30
 35
 40
 45