


PLOT DATE = 3/15/2006  
 FILE NAME = #FILE#  
 PLOT SCALE = #SCALE#  
 USER NAME = #USER#

ORIGINAL SURVEY NO. SURVEY NO. DATE  
 NO. TEMPL. BY  
 AREAS CHECKED

FINAL SURVEY NO. SURVEY NO. DATE  
 NO. TEMPL. BY  
 AREAS CHECKED

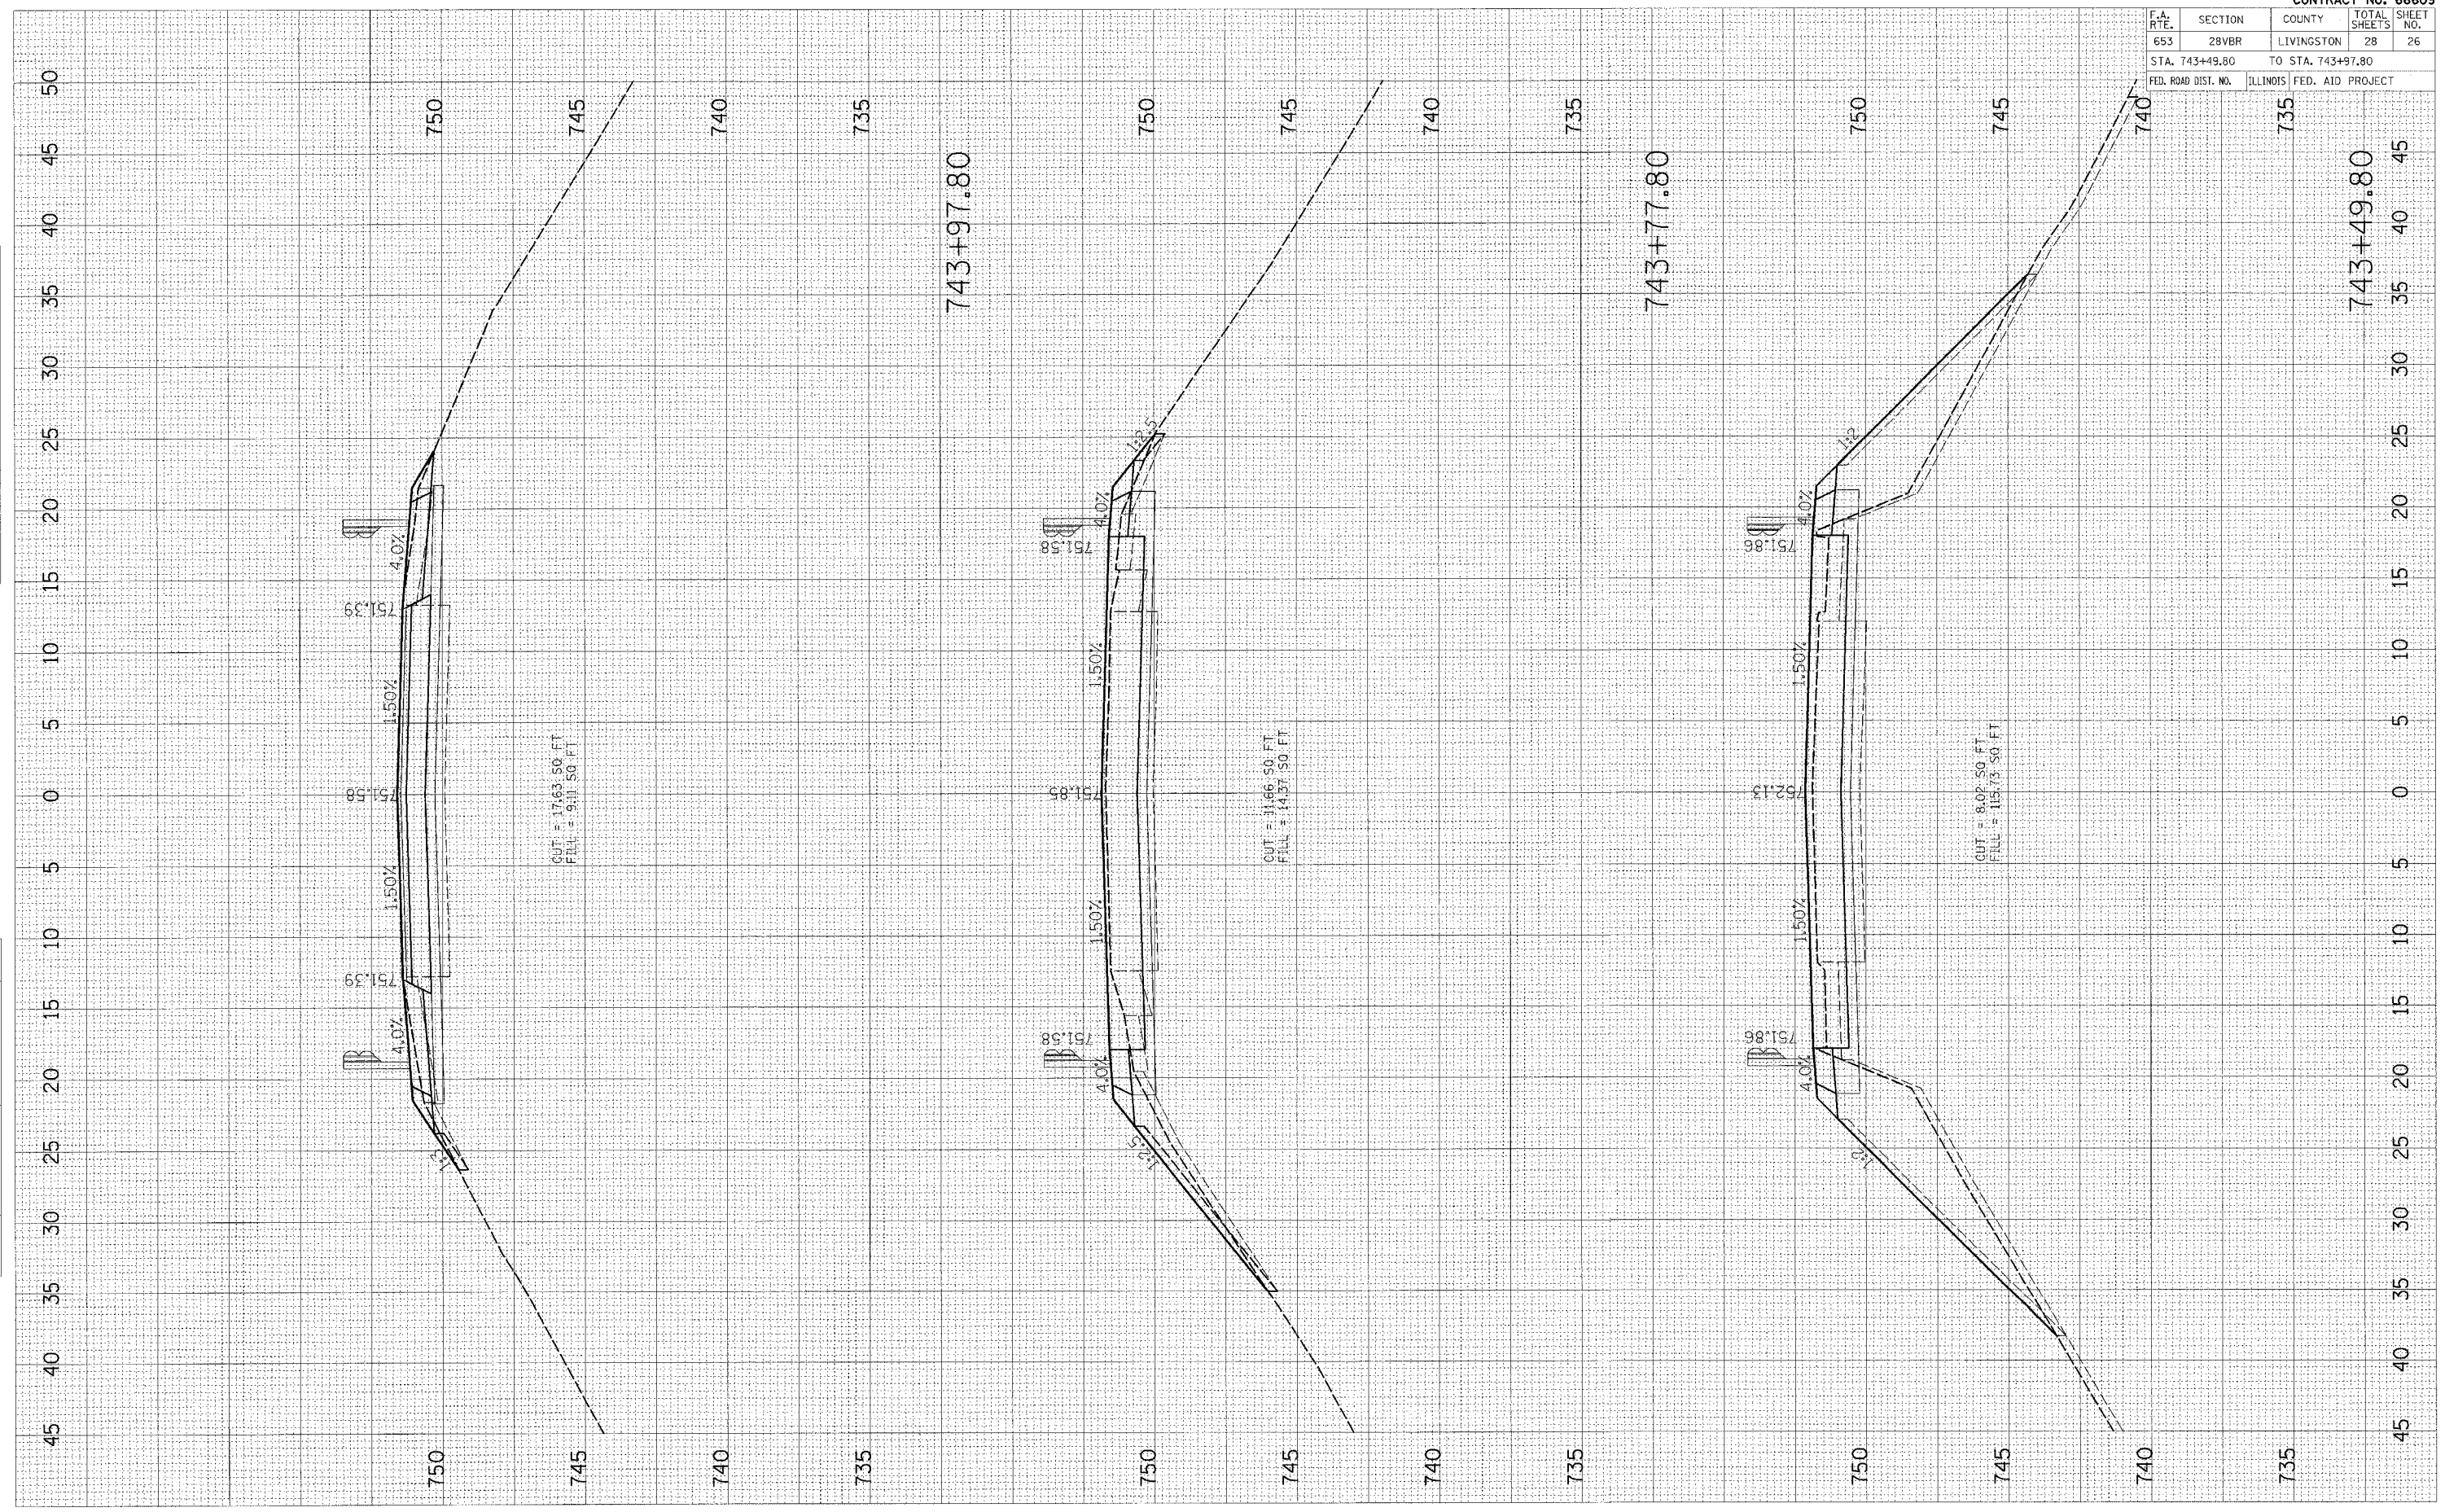

F.A. RTE.	SECTION	COUNTY	TOTAL SHEETS	SHEET NO.
653	28VBR	LIVINGSTON	28	26
STA. 743+49.80		TO STA. 743+97.80		
FED. ROAD DIST. NO.		ILLINOIS FED. AID PROJECT		

743+97.80  
 743+49.80