


PLOT DATE = 3/15/2006
 FILE NAME = #FILE#
 PLOT SCALE = #SCALE#
 USER NAME = #USER#

ORIGINAL SURVEY BY DATE
 SURVEYED BY _____
 NOTE BOOK _____
 TEMPLATE _____
 AREAS _____
 AREAS CHECKED _____

FINAL SURVEY BY DATE
 SURVEYED BY _____
 NOTE BOOK _____
 TEMPLATE _____
 AREAS _____
 AREAS CHECKED _____

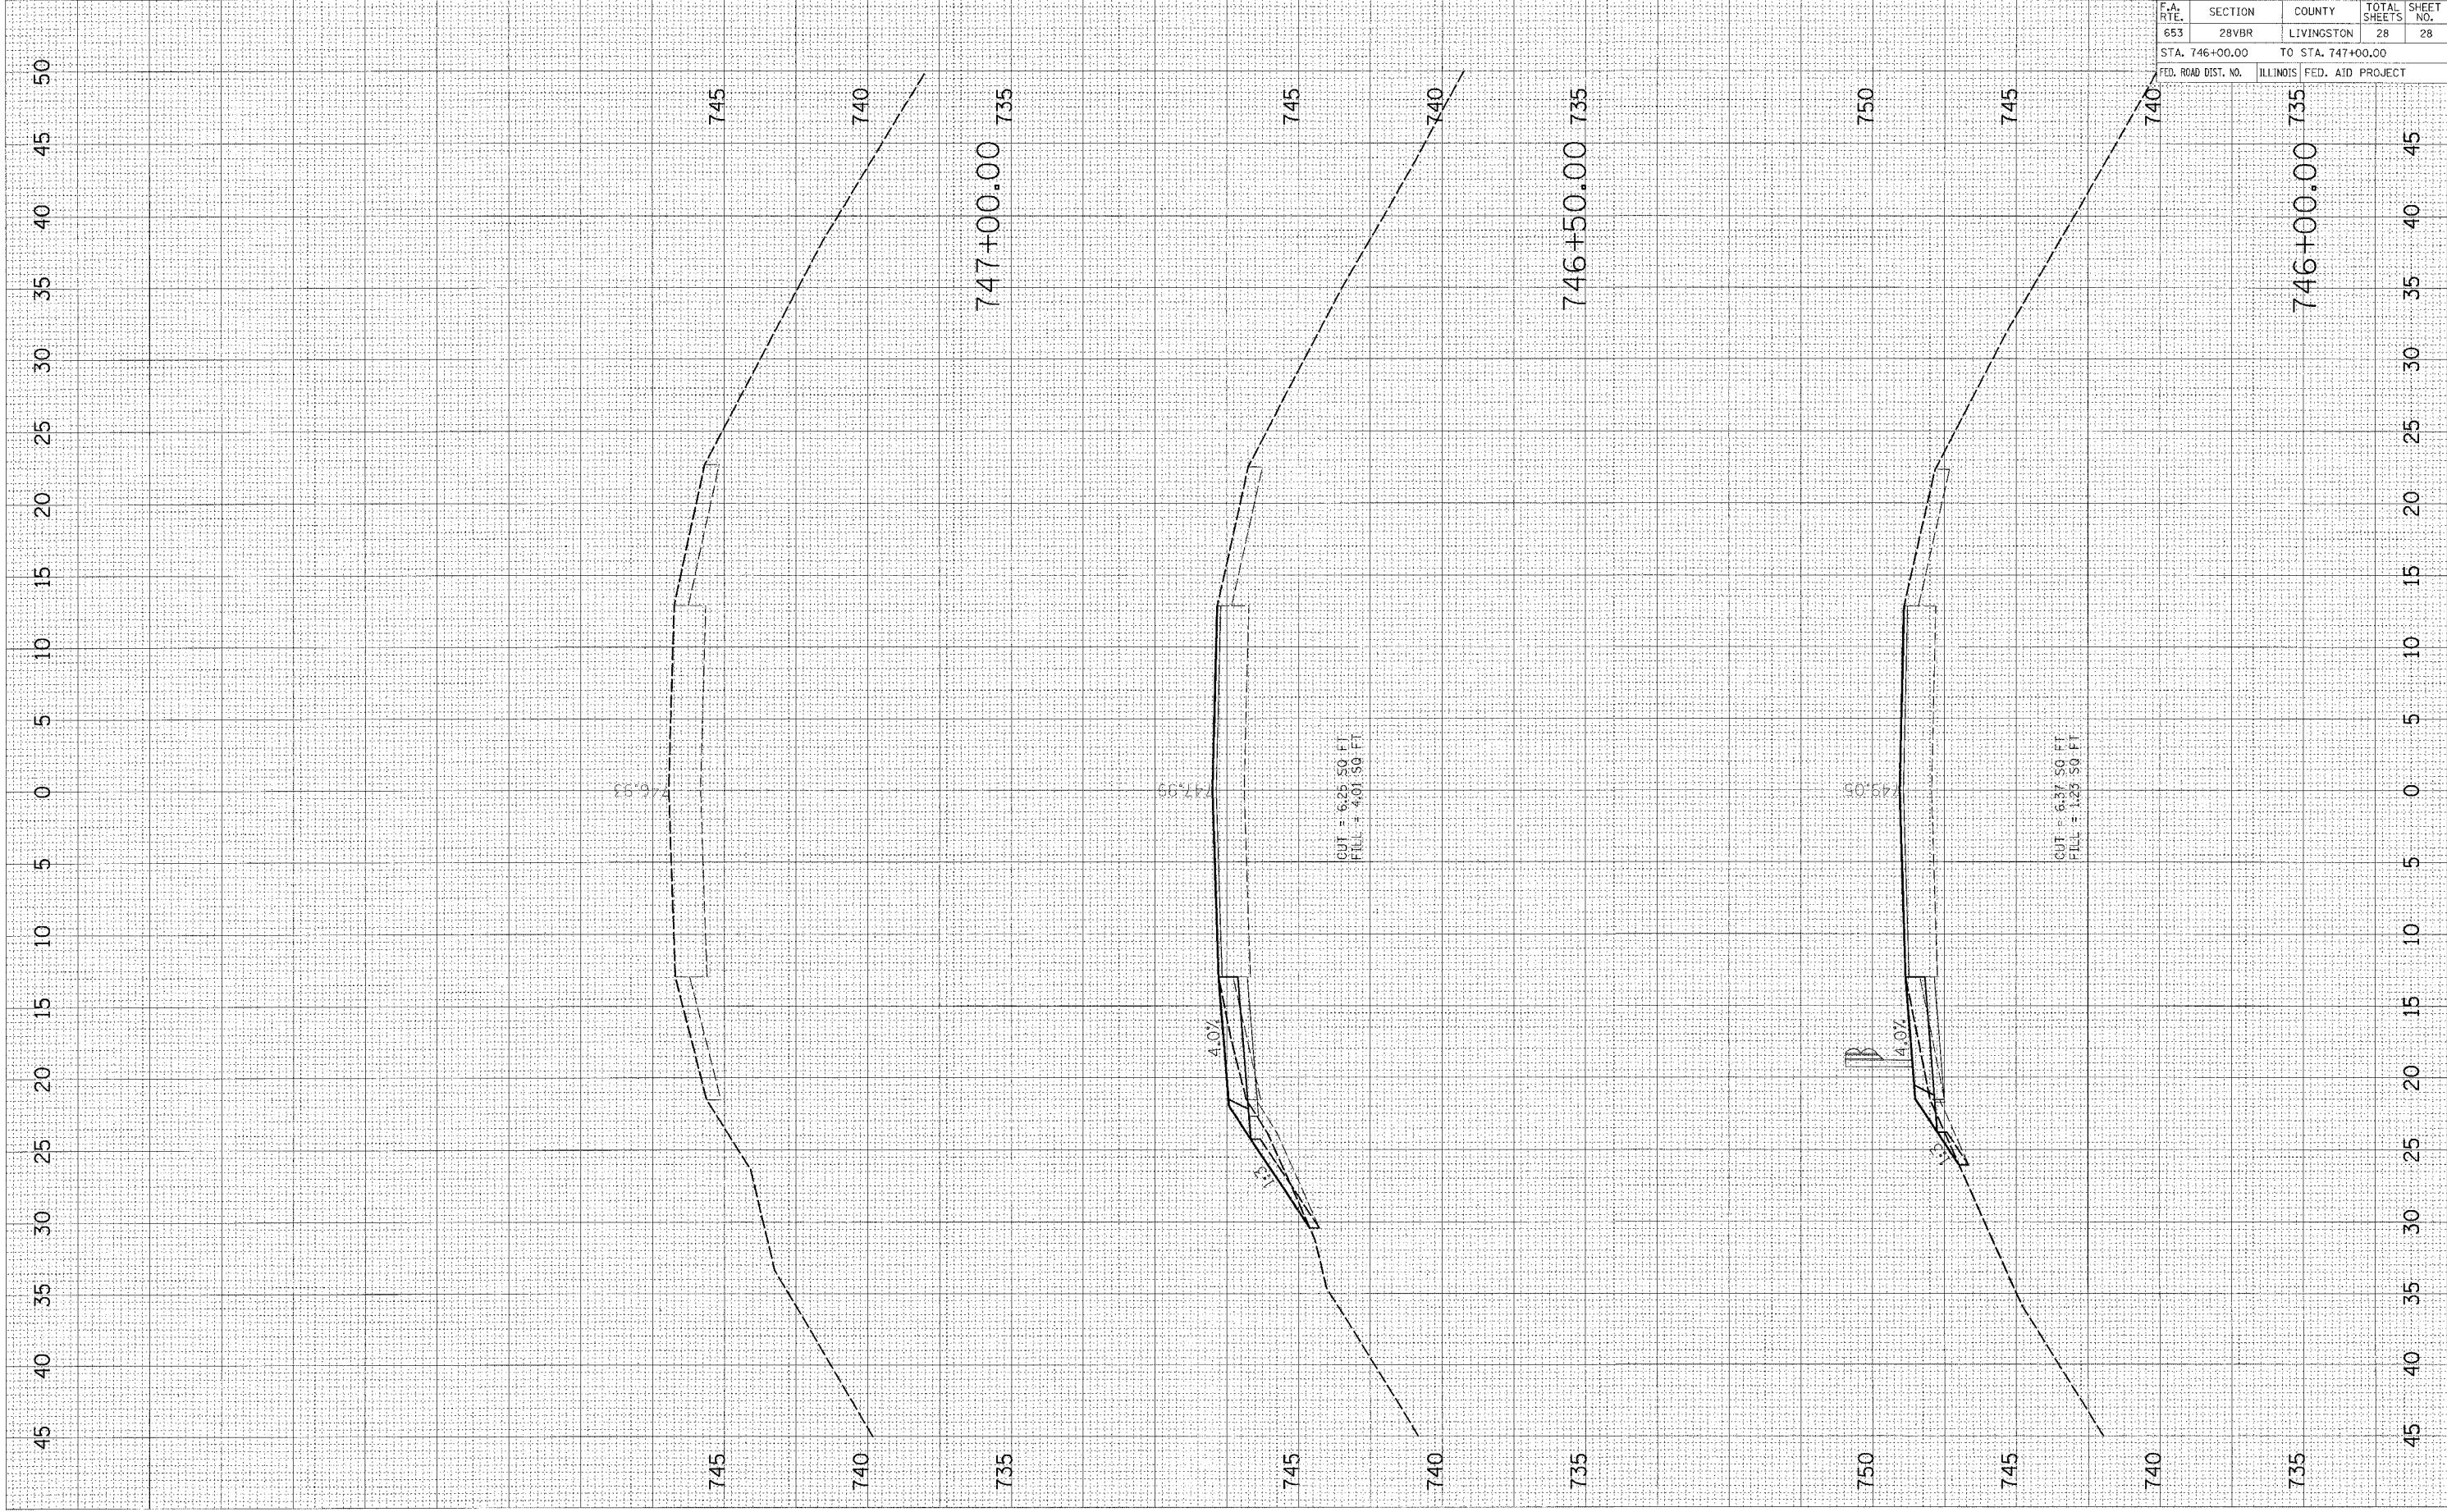

CONTRACT NO. 66609				
F.A. RTE.	SECTION	COUNTY	TOTAL SHEETS	SHEET NO.
653	28VBR	LIVINGSTON	28	28
STA. 746+00.00		TO STA. 747+00.00		
FED. ROAD DIST. NO.	ILLINOIS	FED. AID PROJECT		