



F.A.S. RTE.	SECTION	COUNTY	TOTAL SHEETS	SHEET NO.
2402	013B-211	PEORIA		29
STA. 310+52.33 TO STA. 312+37.67		ILLINOIS FED. AID PROJECT		
FED. ROAD DIST. NO. 4				

D4 SCOUR MITIGATION 2006
ADDENDUM

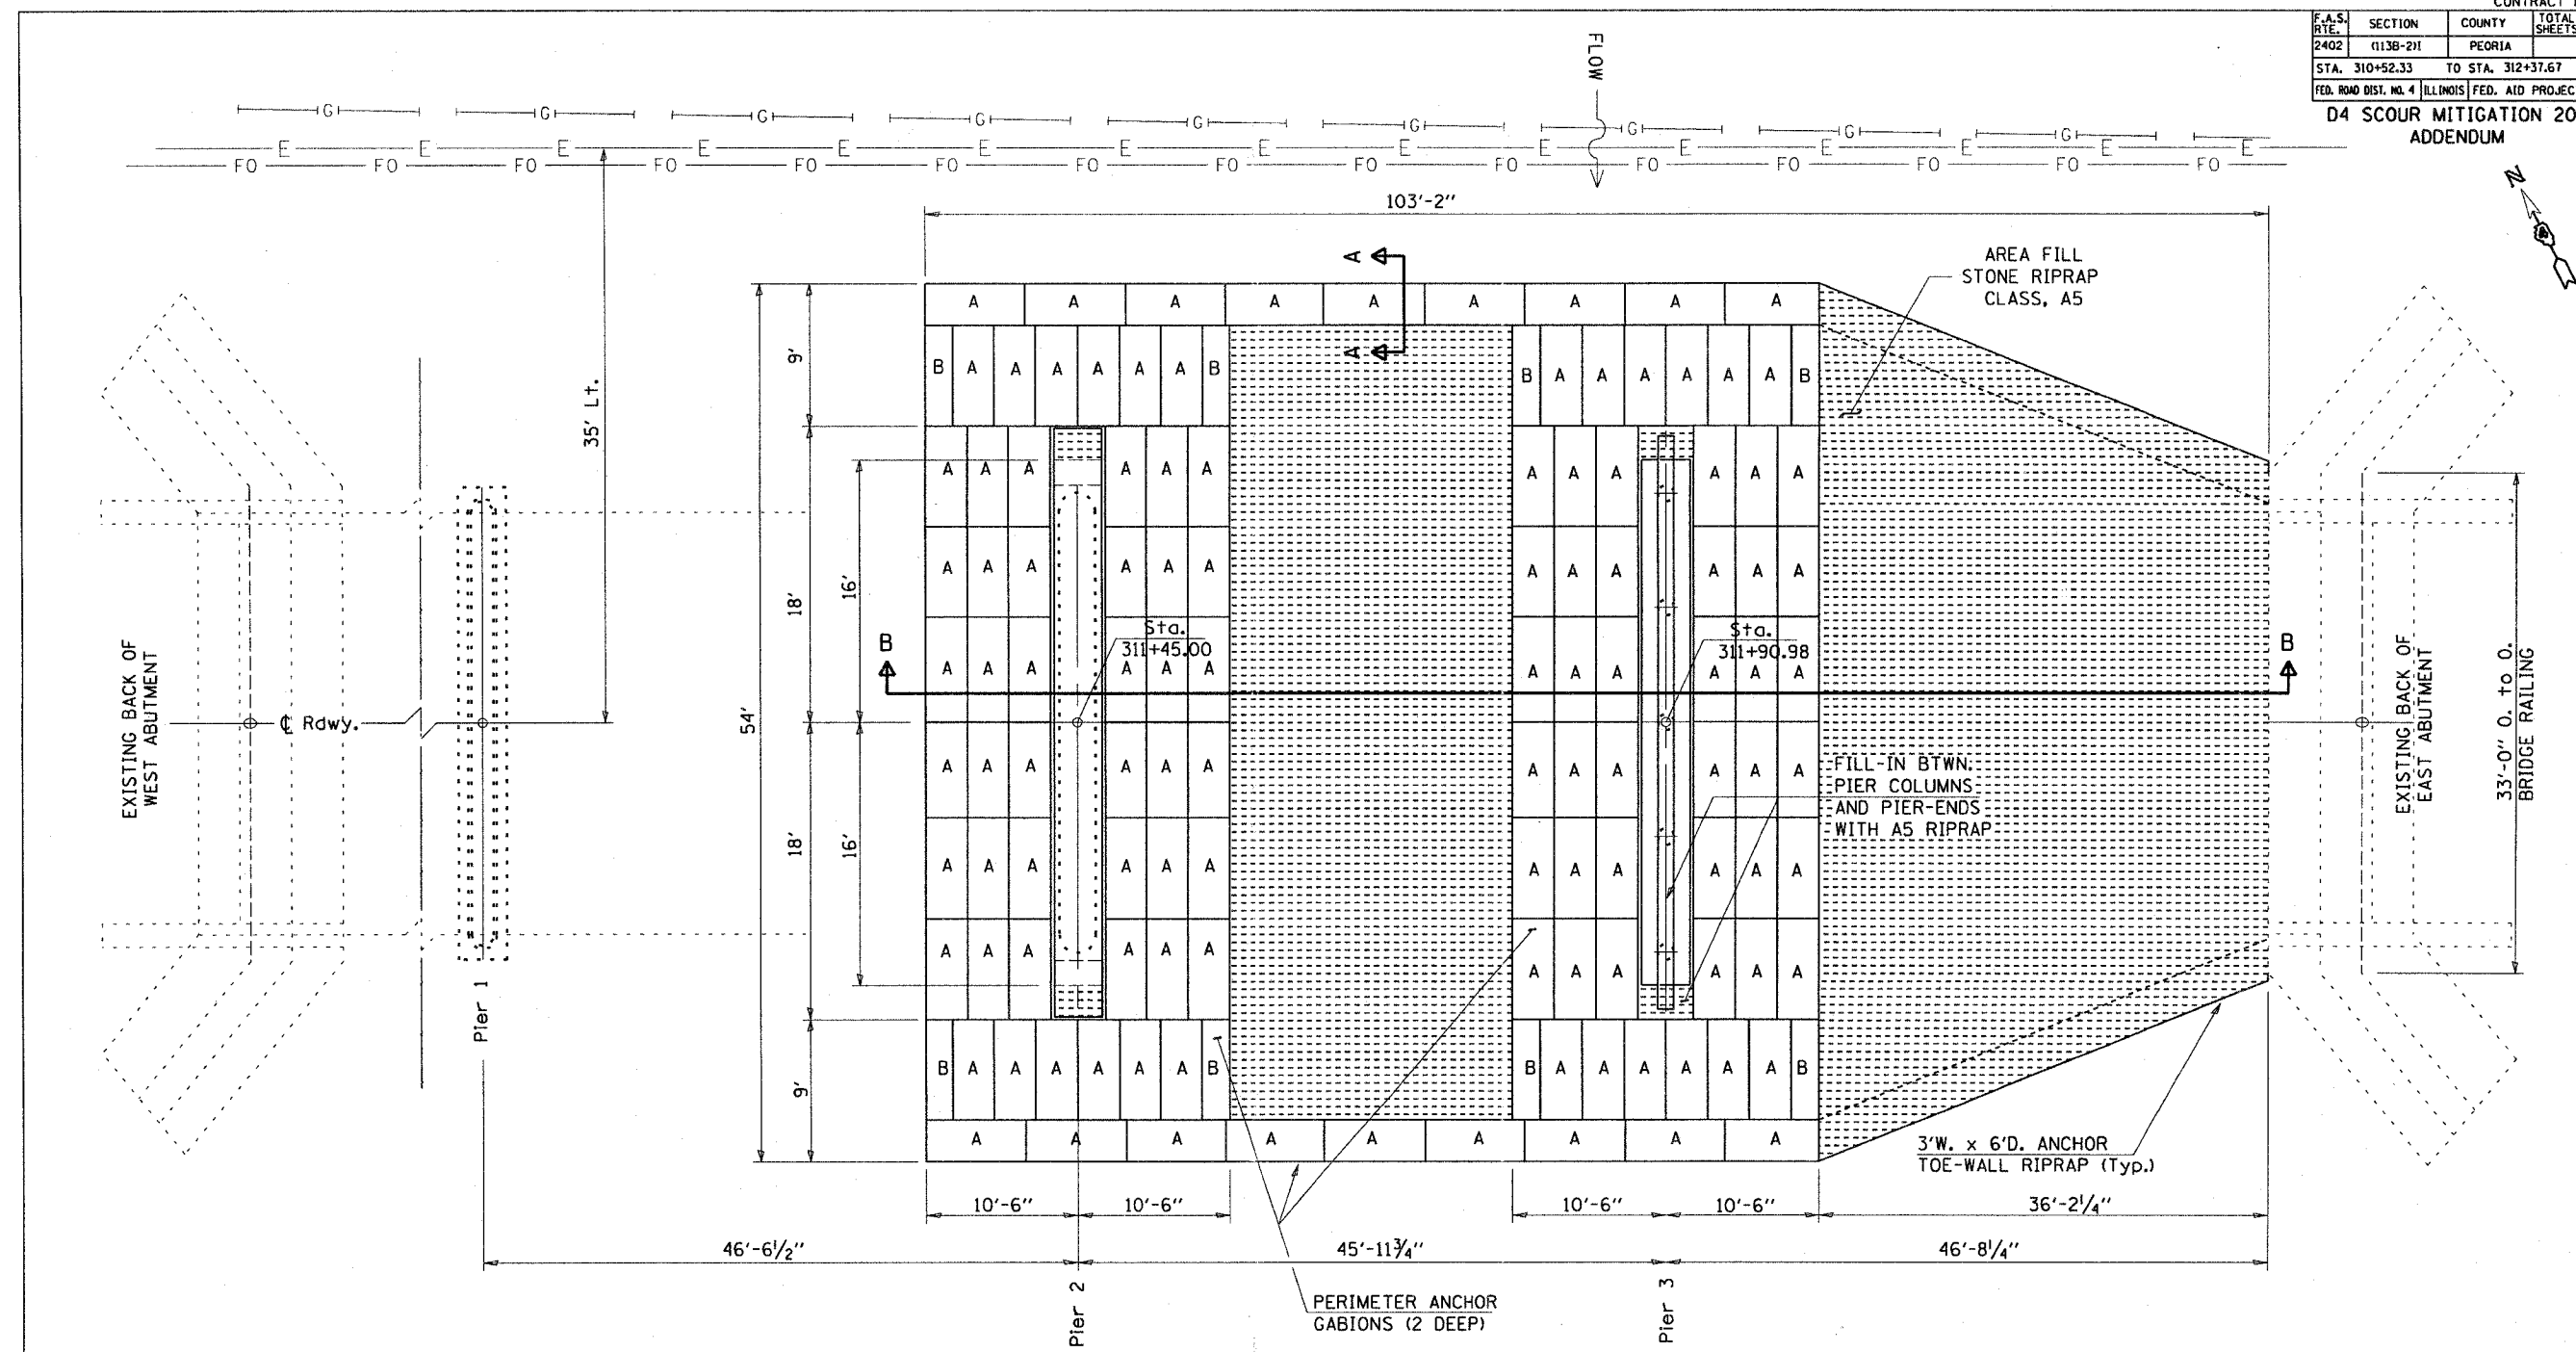

GABION LEGEND			
MARK	LENGTH	WIDTH	HEIGHT
A	6'	3'	3'
B	6'	1'-6"	3'
C	VARIOUS	3'	3'

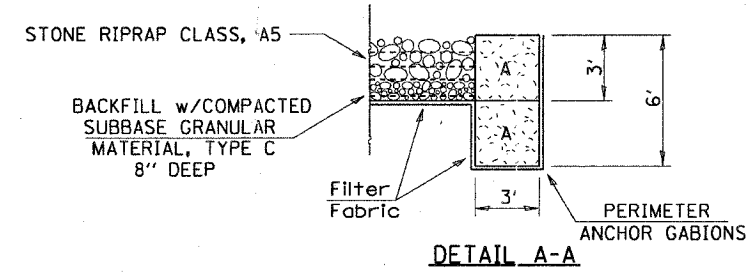

REVISED
5-30-06
SHEET

REVISIONS	
NAME	DATE

US 150 over KICKAPOO CRK.
PEORIA CNTY. SN. 072-0033

ILLINOIS DEPARTMENT OF TRANSPORTATION

SCOUR COUNTERMEASURE LAYOUT

SCALE: VERT. HORIZ. DATE 03-18-2006

DRAWN BY CEJ
CHECKED BY

PLOT DATE: 03/18/06
PLOT SCALE: AS SHOWN
PLOT SCALE: AS SHOWN
REFERENCE: AREF