


F.A.S. RTE.	SECTION	COUNTY	TOTAL SHEETS	SHEET NO.
2402	(113B-21)	PEORIA	30	30
STA. 310+52.33		TO STA. 312+37.67		
FED. ROAD DIST. NO. 4 ILLINOIS FED. AID PROJECT				
D4 SCOUR MITIGATION 2006 ADDENDUM				

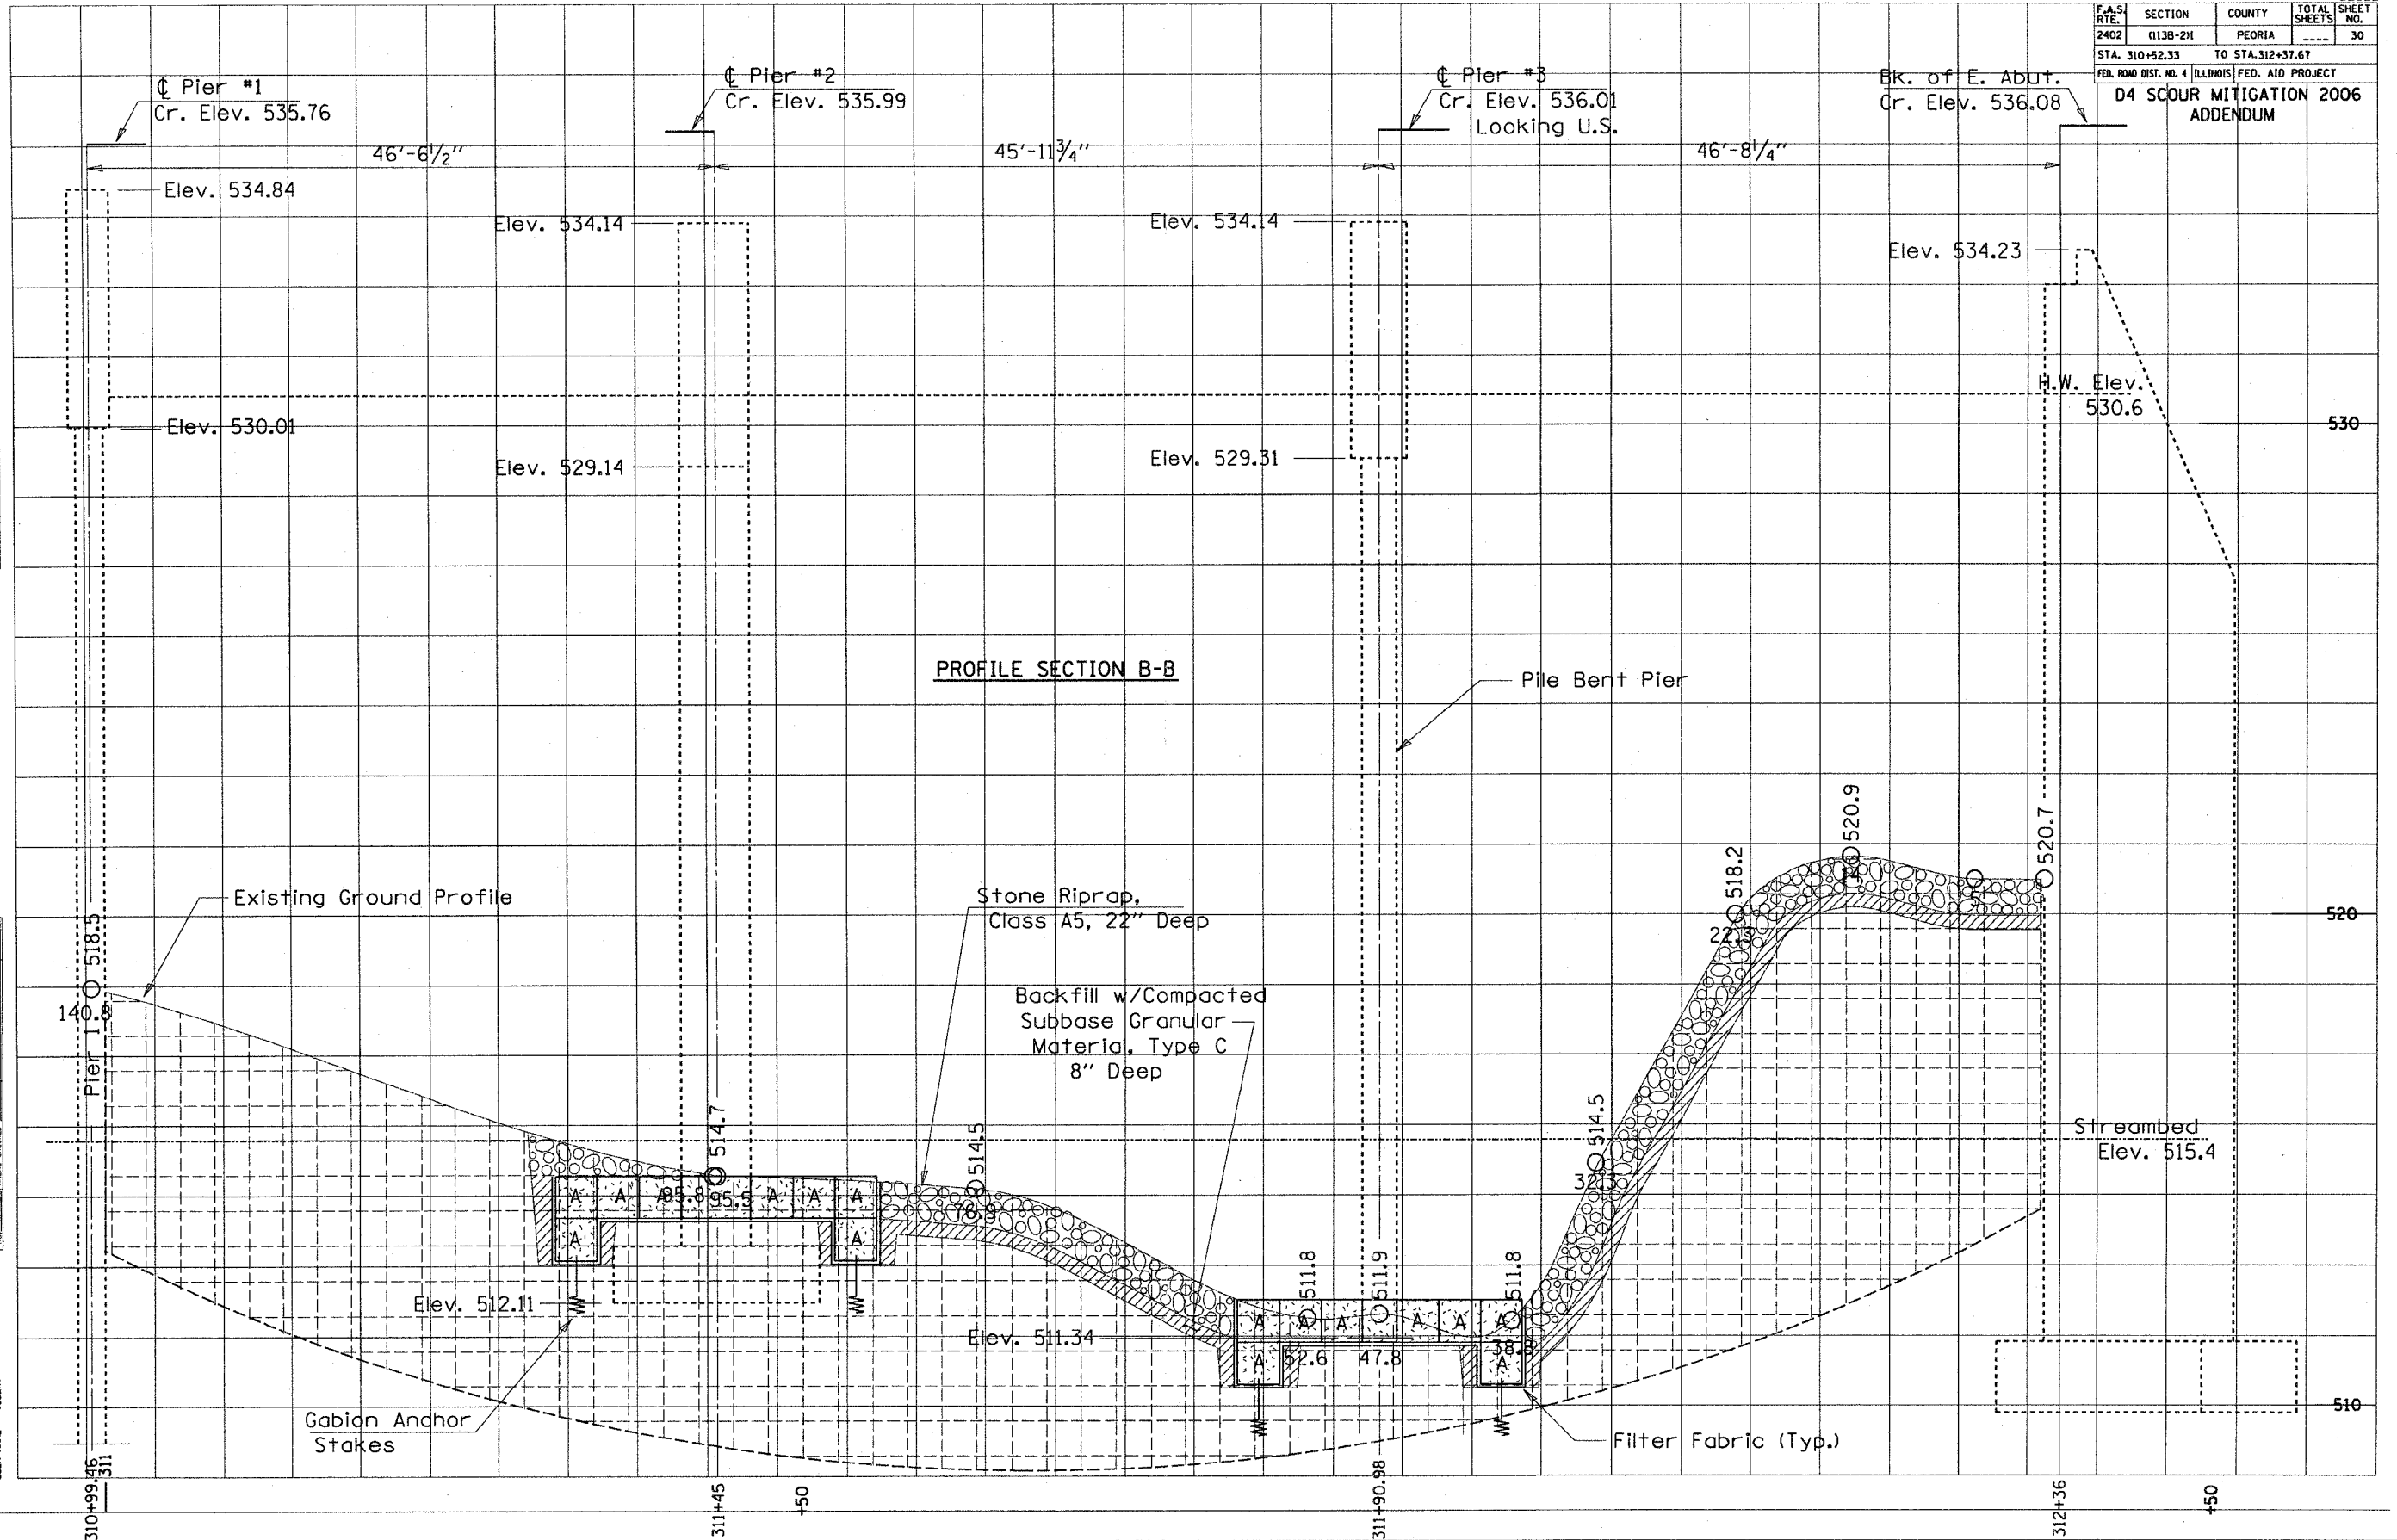

DATE	
BY	
DESIGNED	
PLOTTED	
TEMPLATE	
AREAS CHECKED	
NO.	

DATE	
BY	
DESIGNED	
PLOTTED	
TEMPLATE	
AREAS CHECKED	
NO.	

PLOT DATE • NOTES
 FILE NAME • FILES
 PLOT SCALE • SCALES
 USER NAME • USER

REVISED
 5-30-06
 SHEET