


F.A.P. RTE.	SECTION	COUNTY	TOTAL SHEETS	SHEET NO.
315	55-2	MCDONOUGH	1025	88
STA. 383+00		TO STA. 412+00		
FED. ROAD DIST. NO. 4		ILLINOIS FED. AID PROJECT		

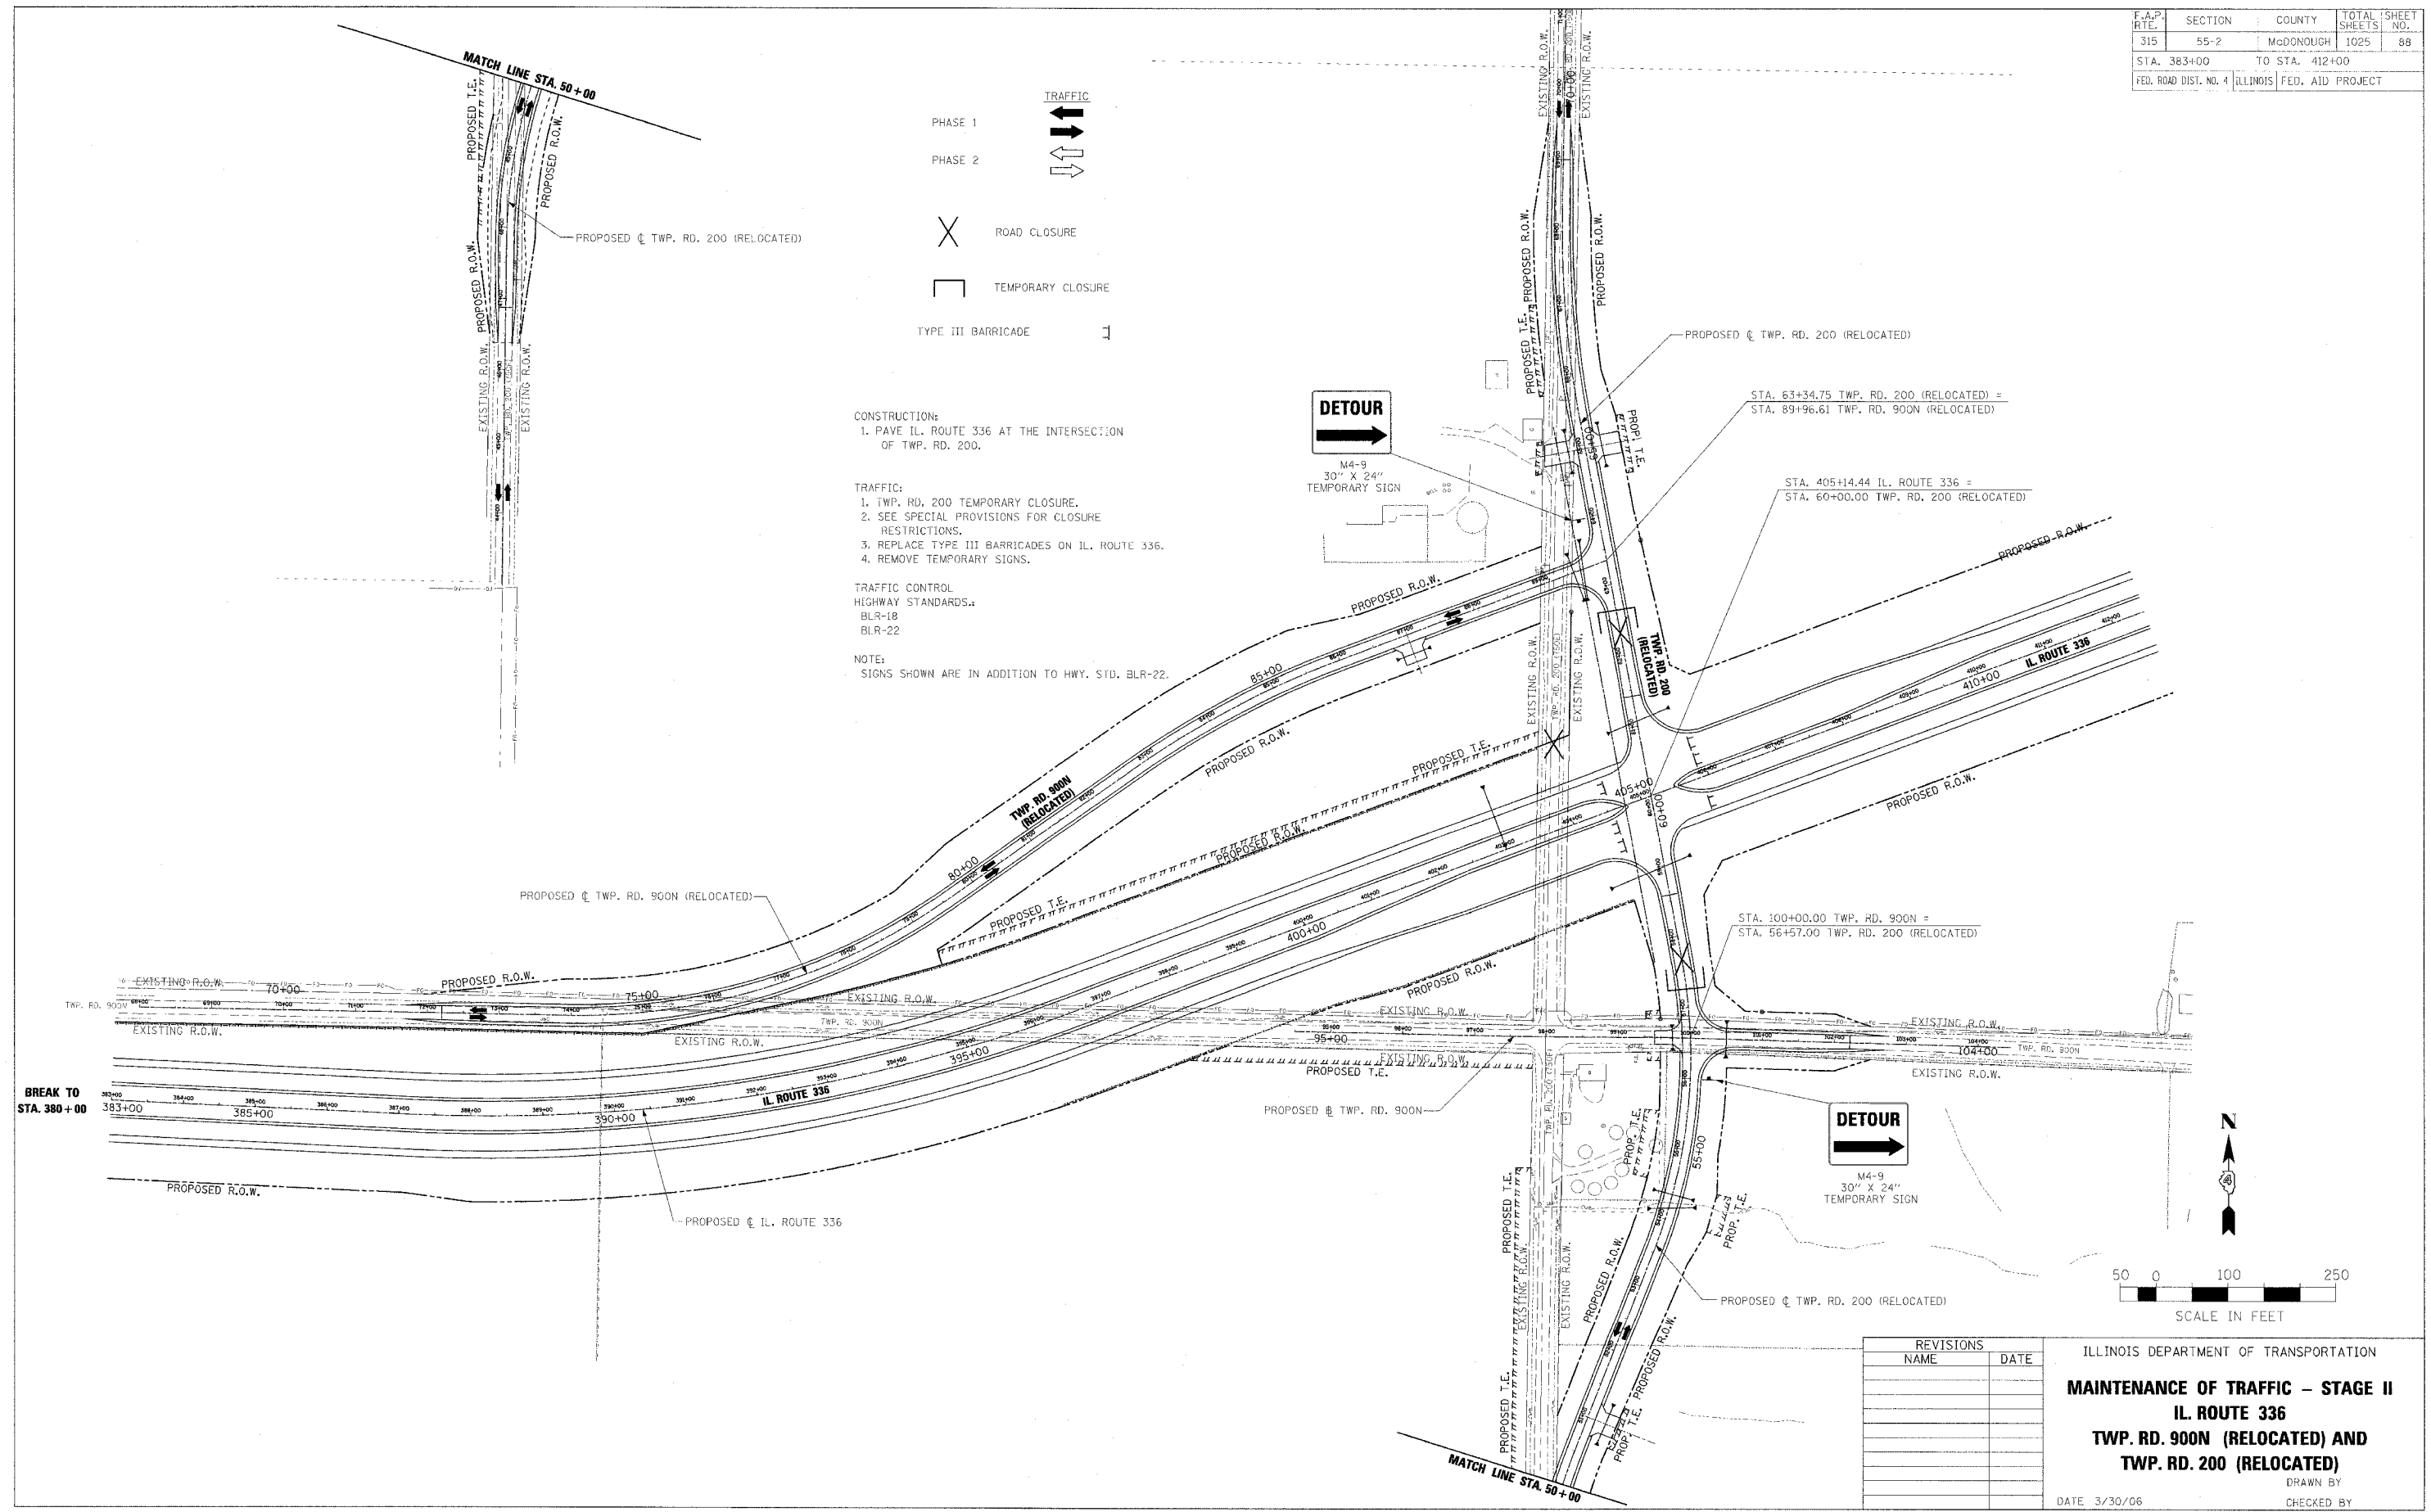

- TRAFFIC
- PHASE 1
- PHASE 2
- ROAD CLOSURE
- TEMPORARY CLOSURE
- TYPE III BARRICADE

CONSTRUCTION:


- PAVE IL. ROUTE 336 AT THE INTERSECTION OF TWP. RD. 200.

TRAFFIC:

- TWP. RD. 200 TEMPORARY CLOSURE.
- SEE SPECIAL PROVISIONS FOR CLOSURE RESTRICTIONS.
- REPLACE TYPE III BARRICADES ON IL. ROUTE 336.
- REMOVE TEMPORARY SIGNS.

TRAFFIC CONTROL
HIGHWAY STANDARDS:
BLR-18
BLR-22

NOTE:
SIGNS SHOWN ARE IN ADDITION TO HWY. STD. BLR-22.

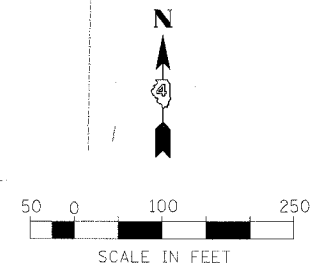

REVISIONS	
NAME	DATE

ILLINOIS DEPARTMENT OF TRANSPORTATION

MAINTENANCE OF TRAFFIC – STAGE II

IL. ROUTE 336

TWP. RD. 900N (RELOCATED) AND

TWP. RD. 200 (RELOCATED)

DRAWN BY

CHECKED BY

DATE 3/30/06