
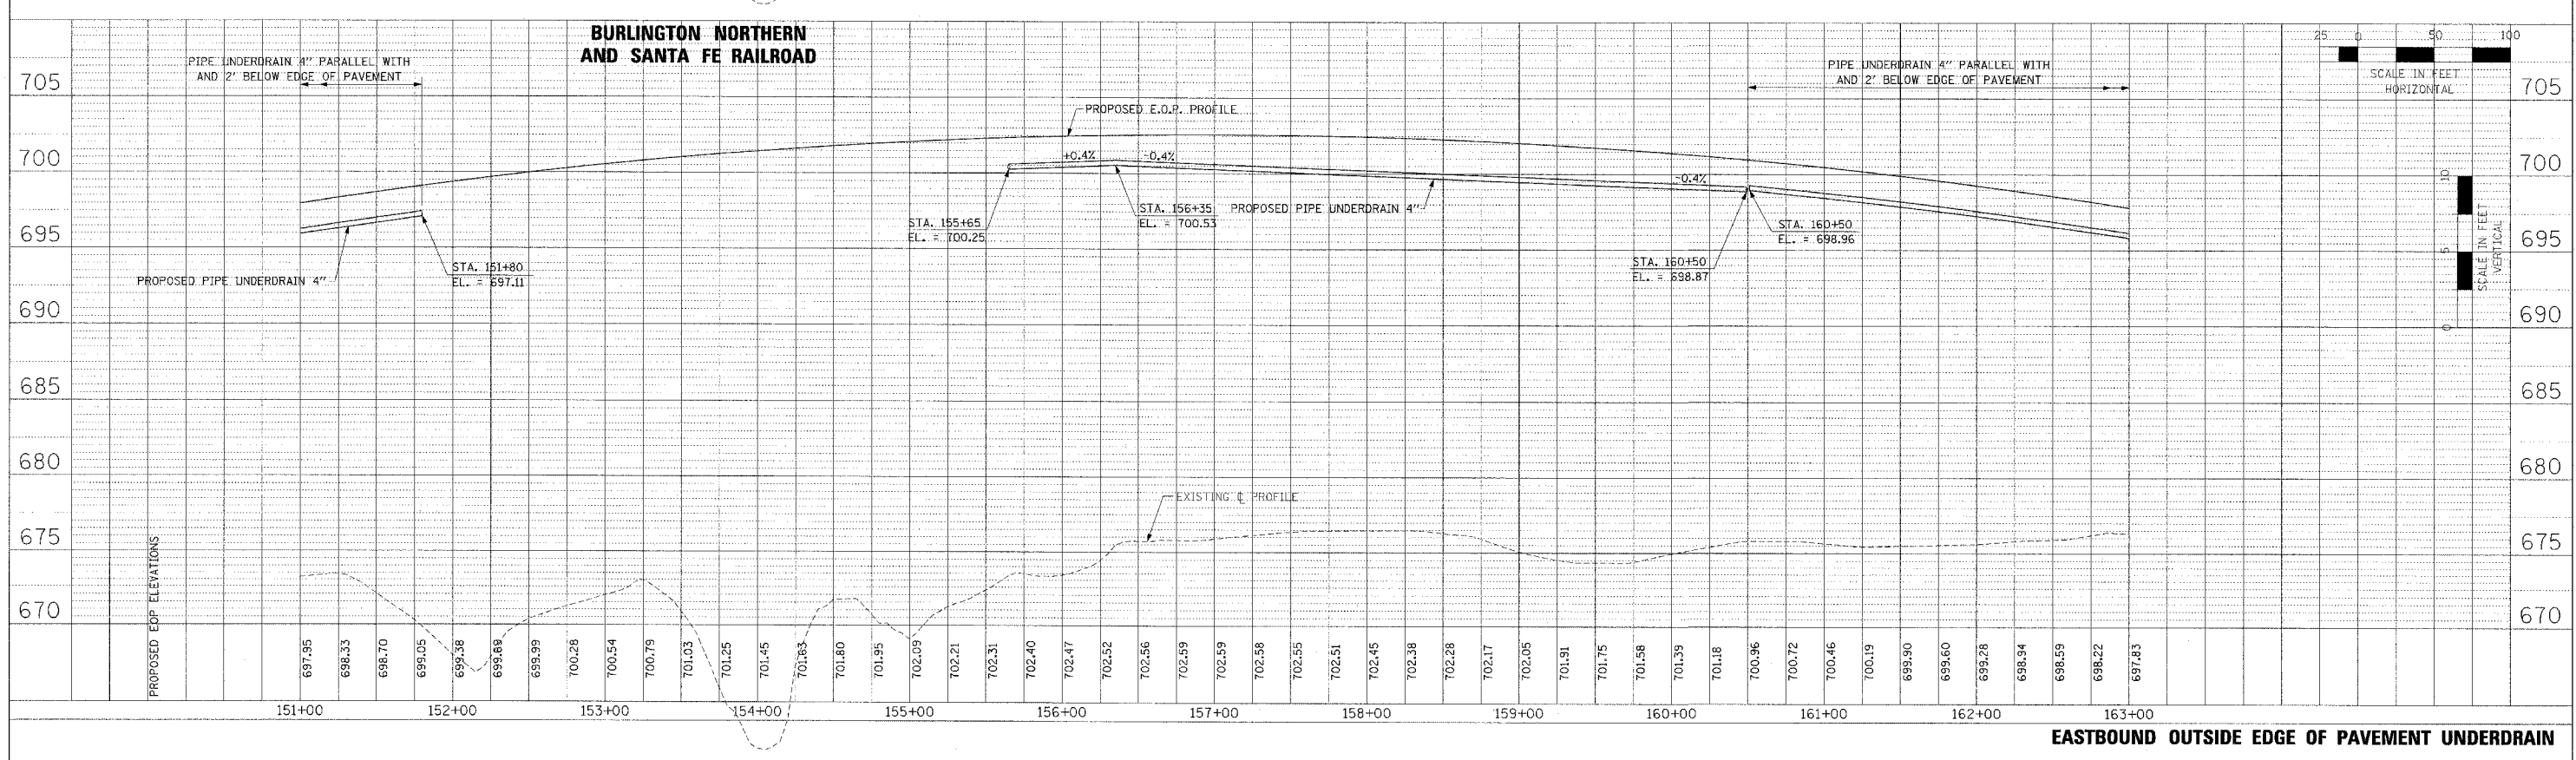


F.A.P. RTE.	SECTION	COUNTY	TOTAL SHEETS	SHEET NO.
315	55-2	McDONOUGH	1025	255
STA. 151+00		TO STA. 163+00		
FED. ROAD DIST. NO. 4 ILLINOIS FED. AID PROJECT				

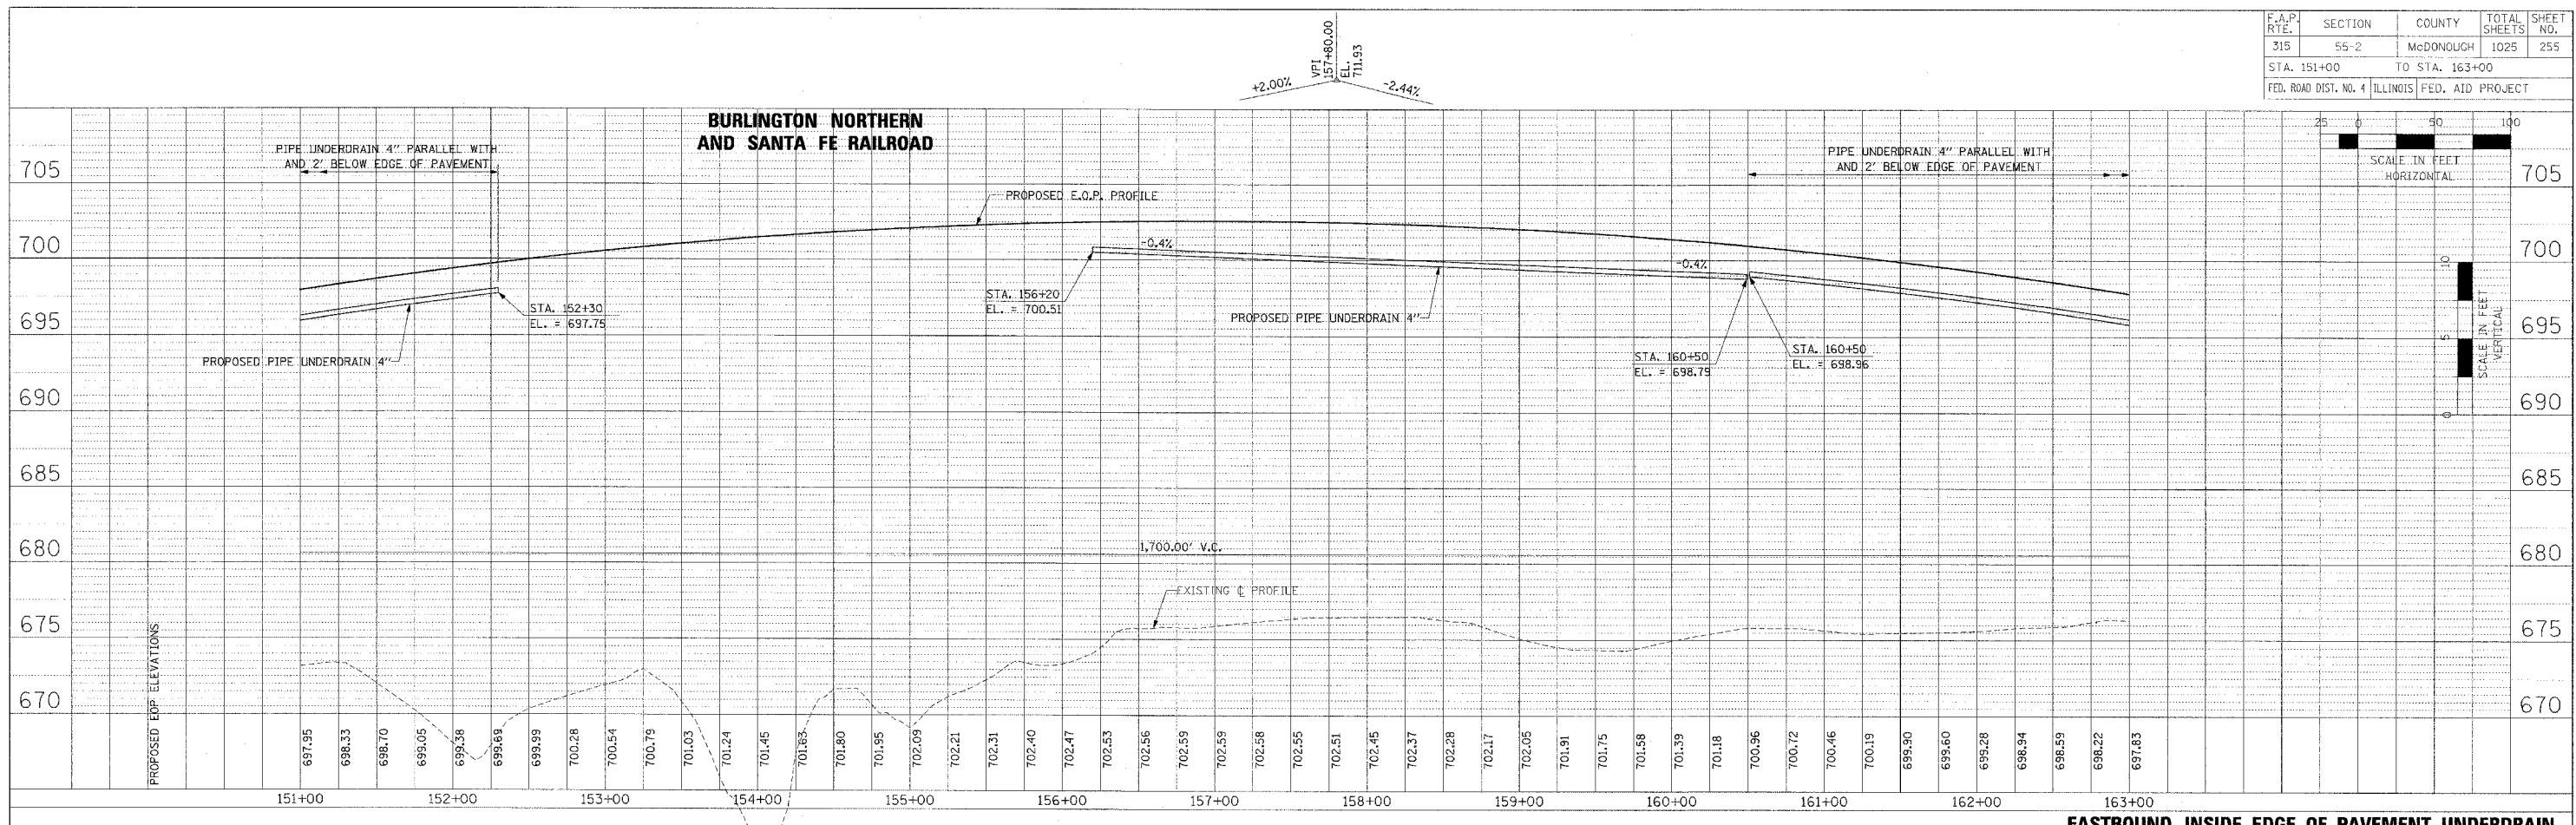

PIPE UNDERDRAIN PROFILES - IL. ROUTE 336 - EASTBOUND STA. 151+00 TO STA. 163+00

PLAN	DESIGNED BY	DATE
NO. 1011	BY	
NO.	DATE	

PROFILE	DESIGNED BY	DATE
NO. 1011	BY	
NO.	DATE	