
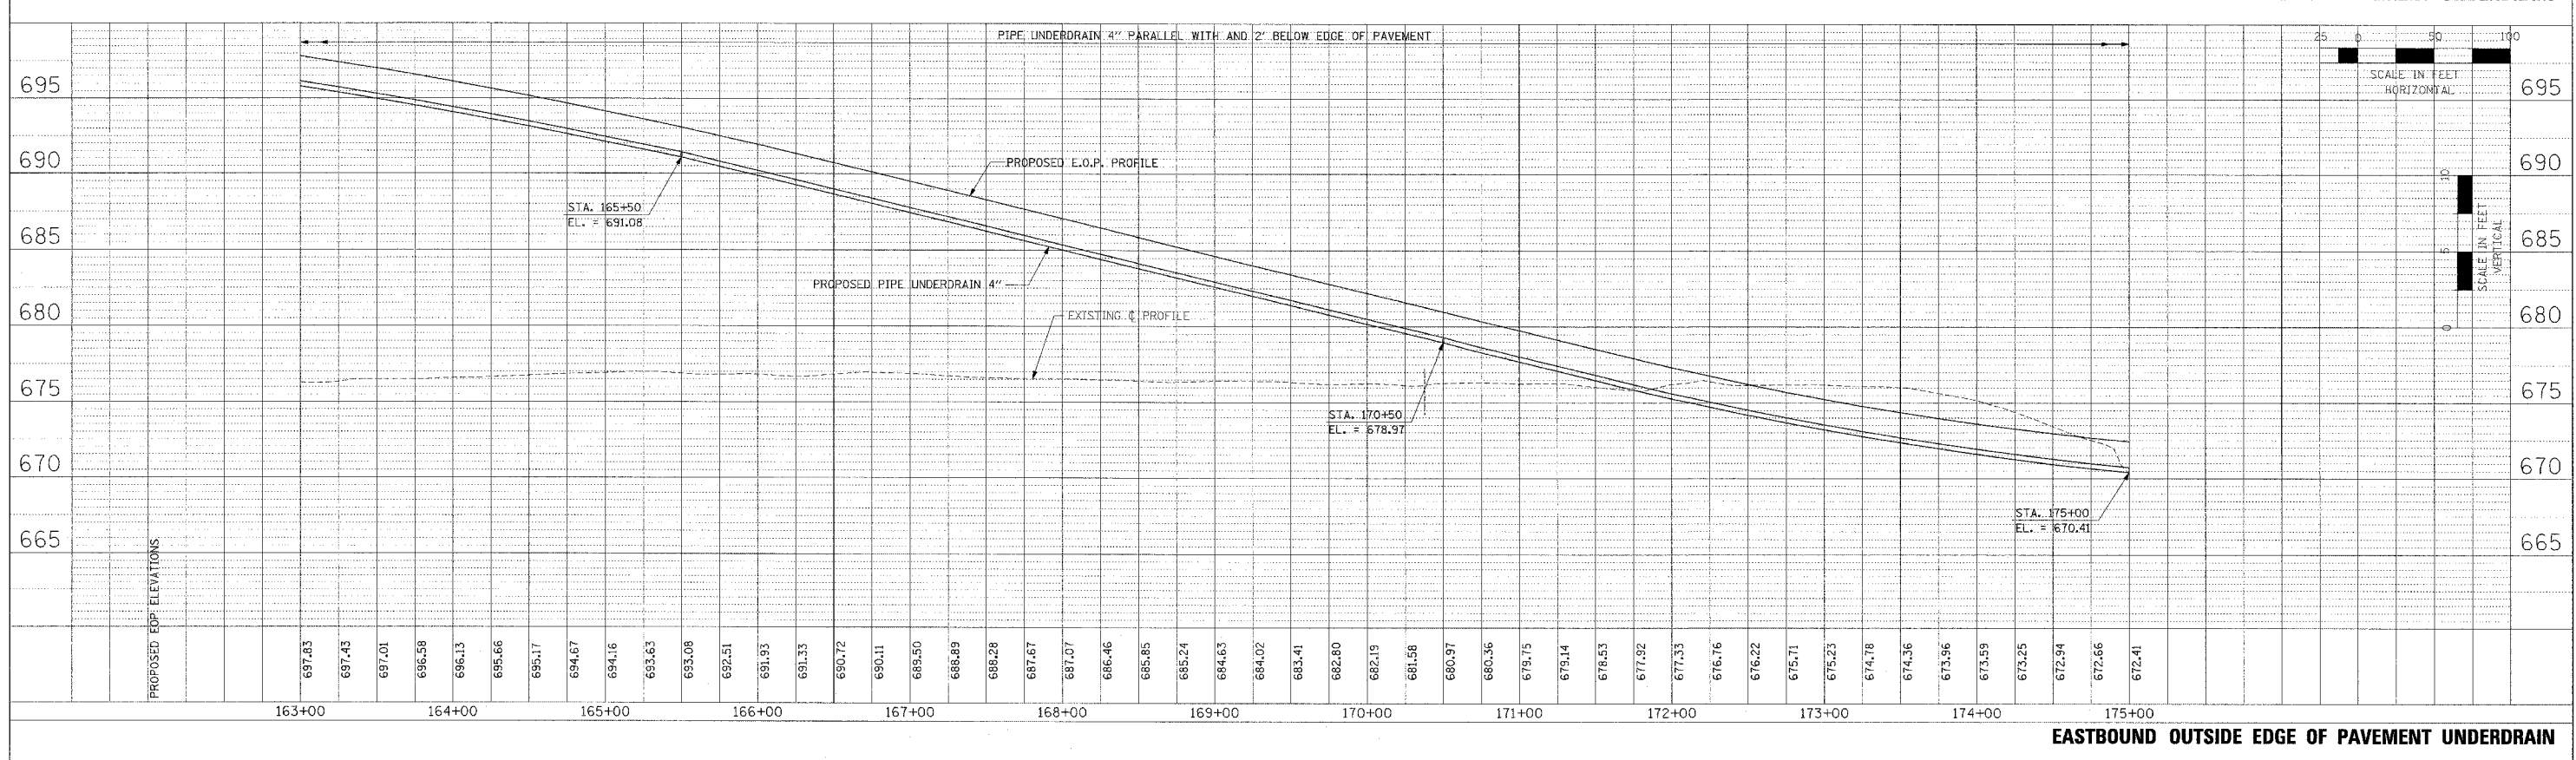


|   |         |                |              |           |
|---|---------|----------------|--------------|-----------|
| F.A.P. RT.E.                                    | SECTION | COUNTY         | TOTAL SHEETS | SHEET NO. |
| 315   | 55-2    | MCDONOUGH      | 1025         | 257       |
| STA. 163+00                                     |         | TO STA. 175+00 |              |           |
| FED. ROAD DIST. NO. 4 ILLINOIS FED. AID PROJECT |         |                |              |           |

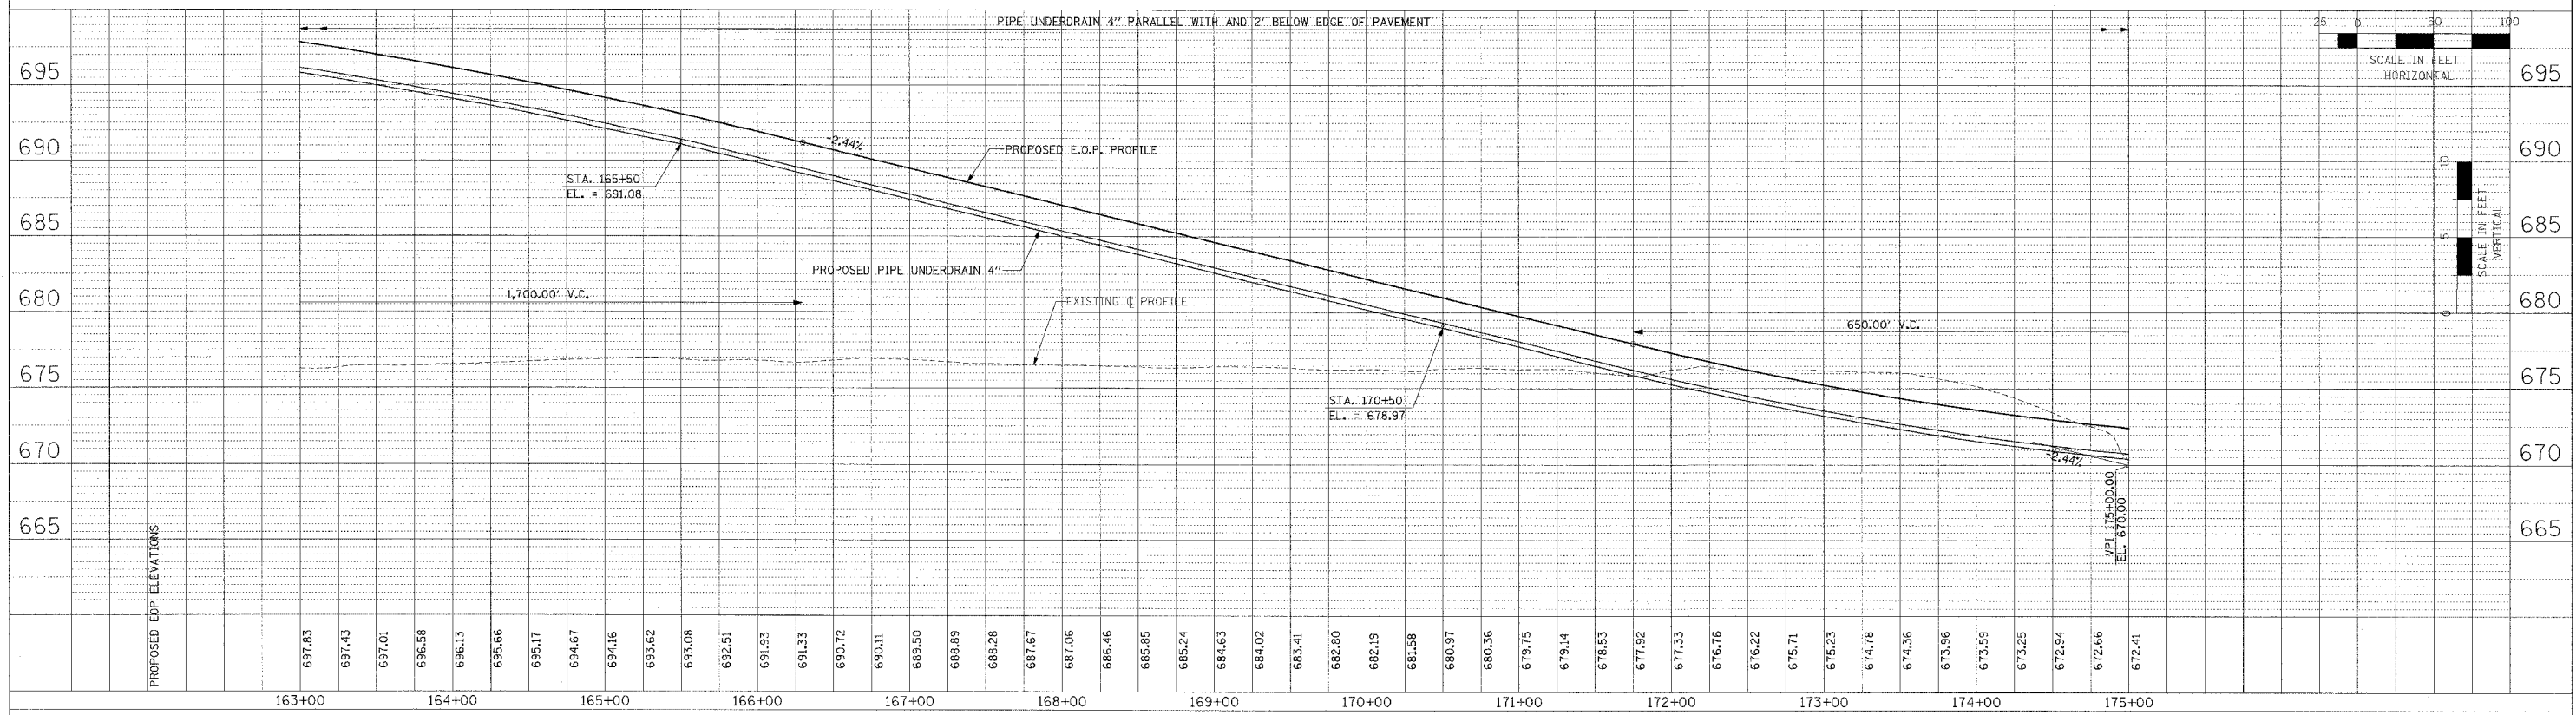

PIPE UNDERDRAIN PROFILES - IL. ROUTE 336 - EASTBOUND STA. 163+00 TO STA. 175+00

|          |      |
|----------|------|
| PLAN     | DATE |
| REVISION | BY   |
| NOTED    |      |
| NO. 1    |      |
| NO. 2    |      |
| NO. 3    |      |
| NO. 4    |      |
| NO. 5    |      |
| NO. 6    |      |
| NO. 7    |      |
| NO. 8    |      |
| NO. 9    |      |
| NO. 10   |      |

|          |      |
|----------|------|
| PROFILE  | DATE |
| REVISION | BY   |
| NOTED    |      |
| NO. 1    |      |
| NO. 2    |      |
| NO. 3    |      |
| NO. 4    |      |
| NO. 5    |      |
| NO. 6    |      |
| NO. 7    |      |
| NO. 8    |      |
| NO. 9    |      |
| NO. 10   |      |