
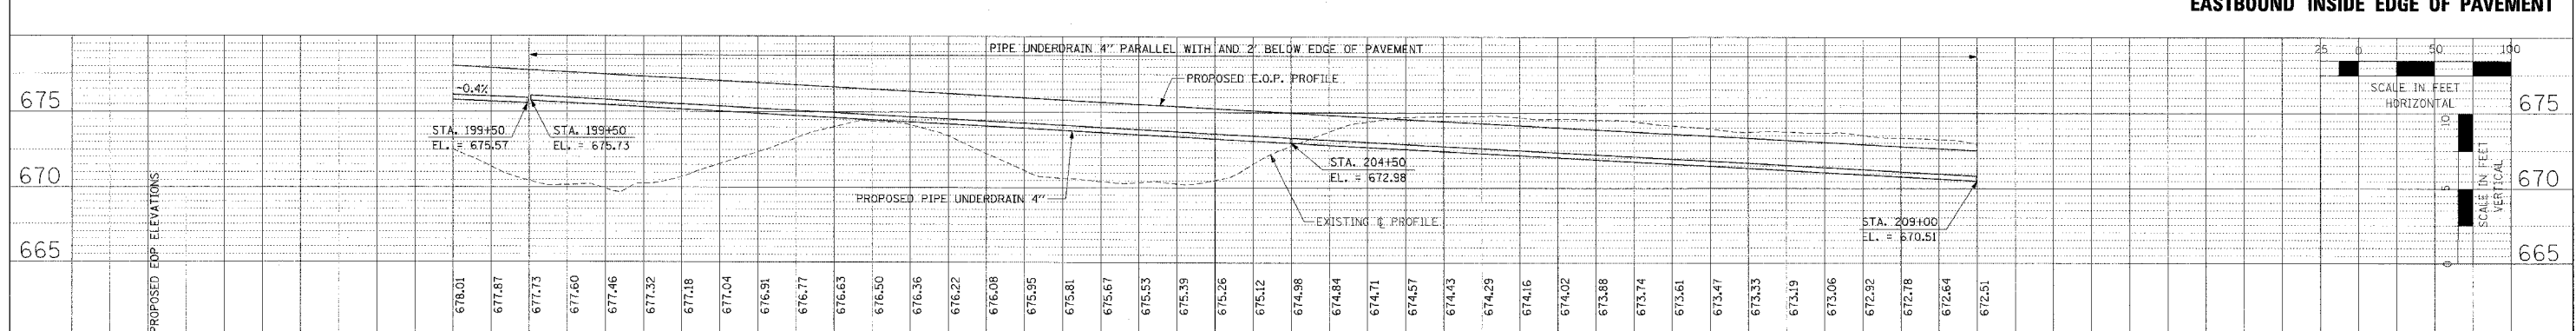
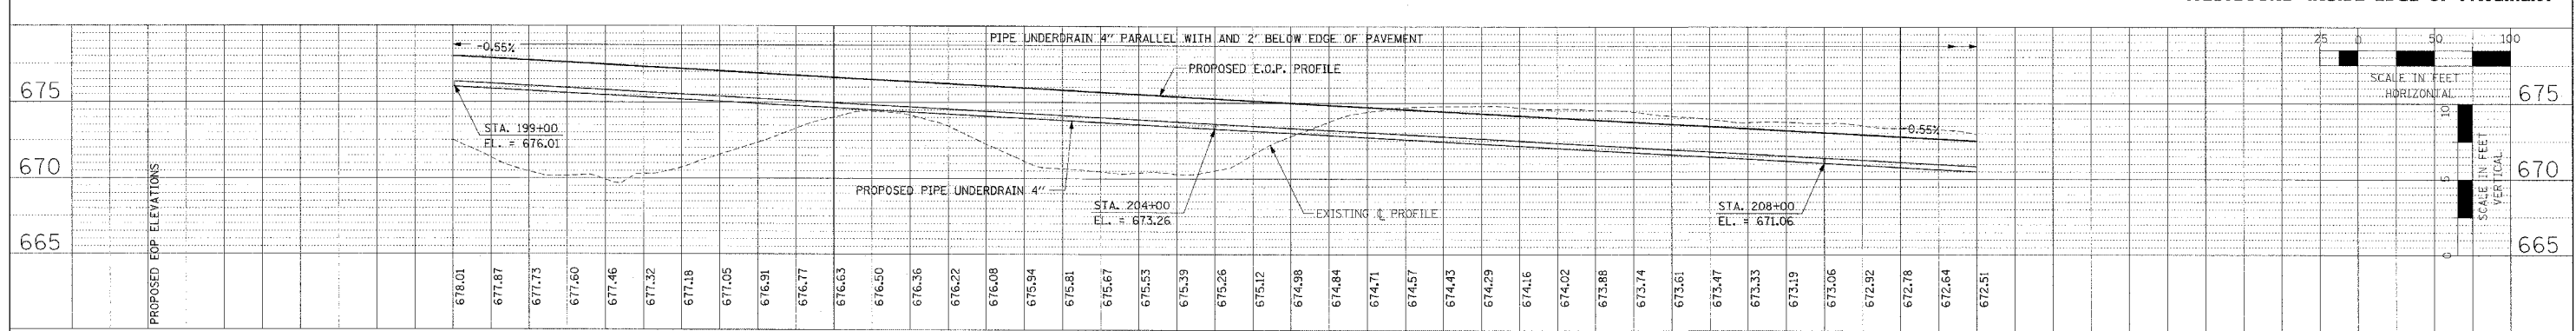
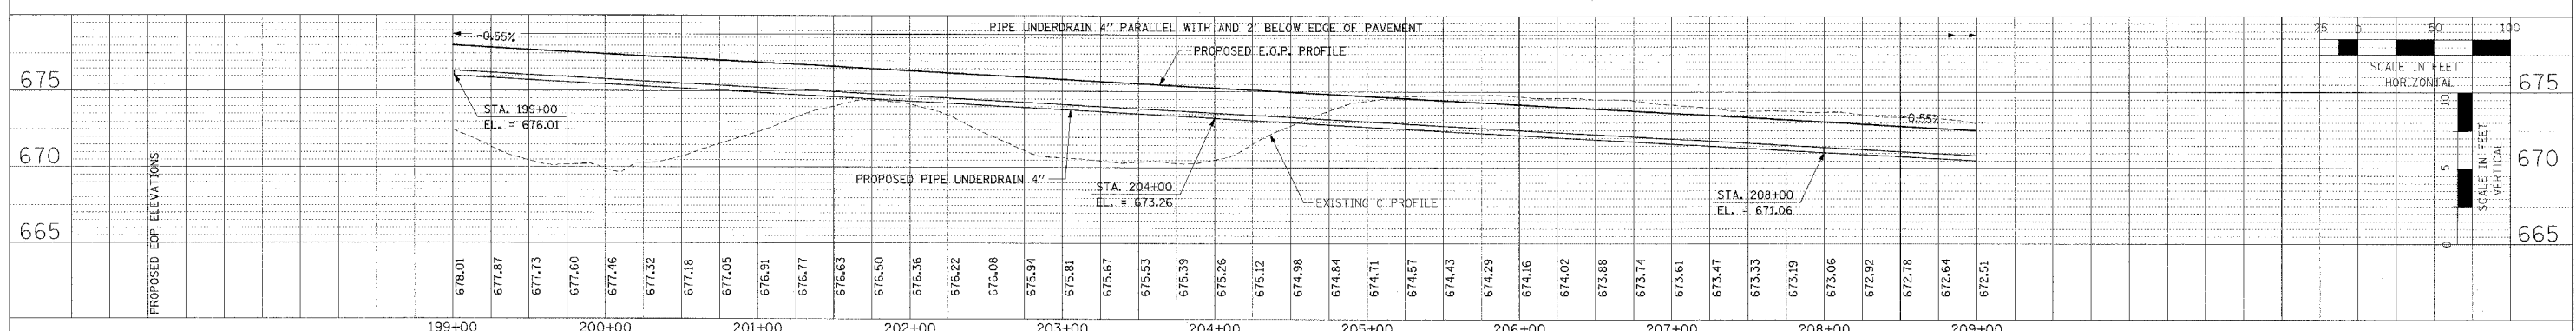


F.A.P. RITE	SECTION	COUNTY	TOTAL SHEETS	SHEET NO.
315	55-2	MCDONOUGH	1025	260
STA. 199+00		TO STA. 209+00		
FED. ROAD DIST. NO. 4 ILLINOIS FED. AID PROJECT				

DATE: _____
 BY: _____
 CHECKED: _____
 DATE: _____
 NO. _____
 ROAD FILE NAME: _____

DATE: _____
 BY: _____
 CHECKED: _____
 DATE: _____
 NO. _____
 ROAD FILE NAME: _____

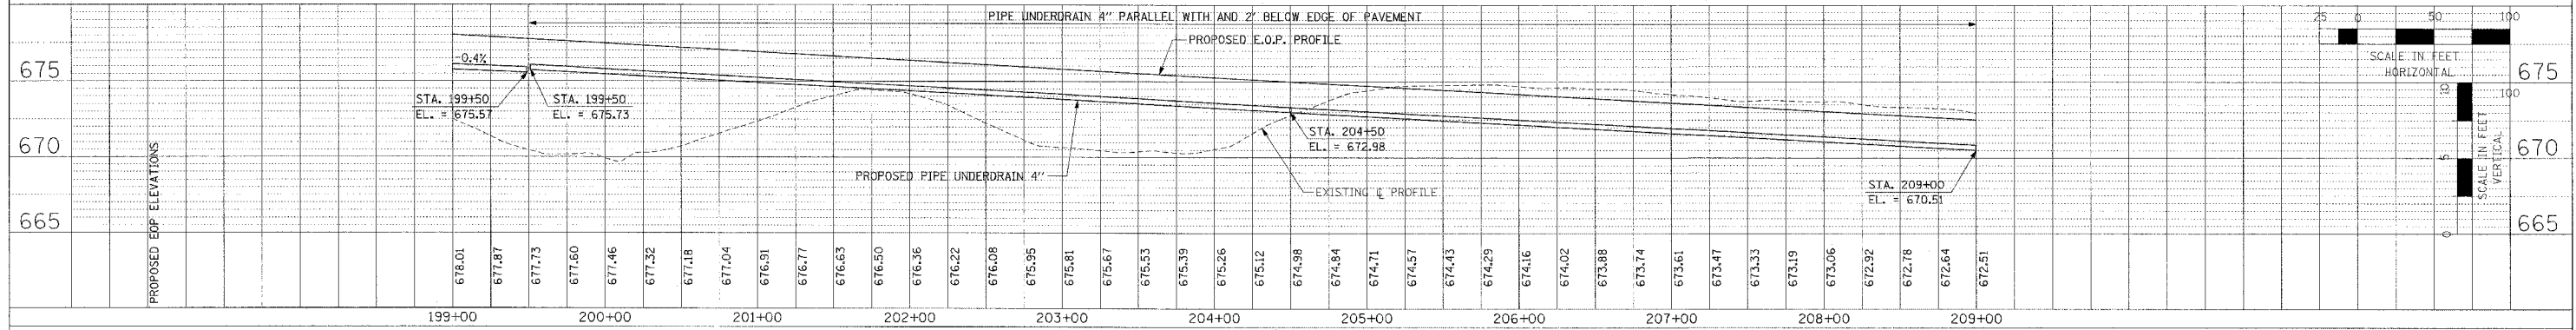

PIPE UNDERDRAIN PROFILES - IL. ROUTE 336 - STA. 199+00 TO STA. 209+00