



F.A.P. RTE.	SECTION	COUNTY	TOTAL SHEETS	SHEET NO.
315	55-2	McDONOUGH	1025	261
STA. 209+00		TO STA. 221+00		
FED. ROAD DIST. NO. 4 ILLINOIS FED. AID PROJECT				

PLAN	DESIGNED BY	DATE
	NO. 1000	
	NO. 1000	
	NO. 1000	


PROFILE	DESIGNED BY	DATE
	NO. 1000	
	NO. 1000	
	NO. 1000	

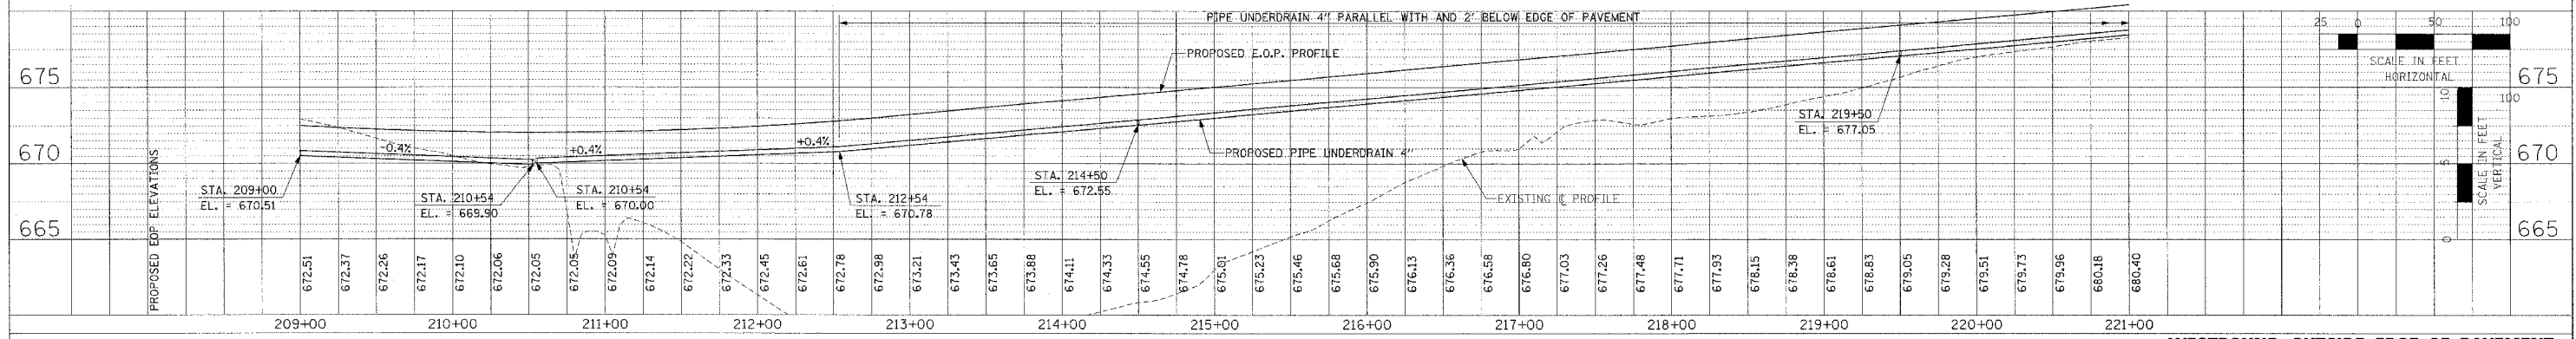


WESTBOUND OUTSIDE EDGE OF PAVEMENT

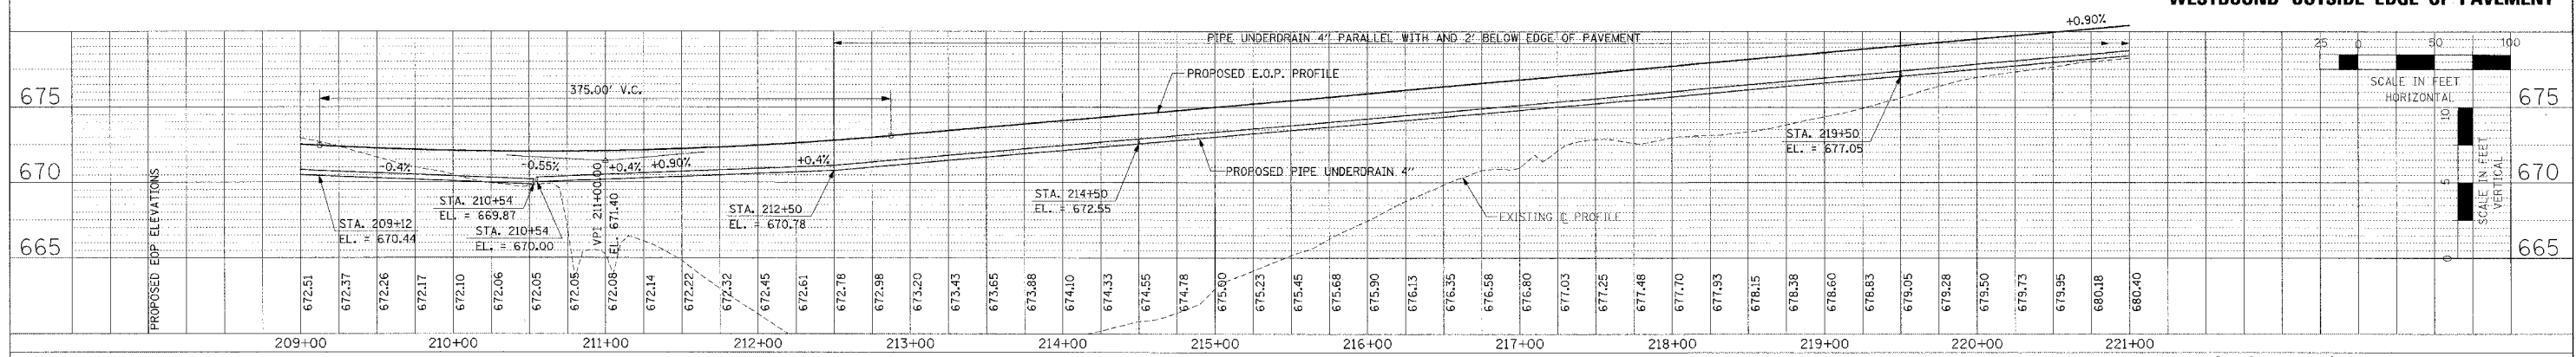

WESTBOUND INSIDE EDGE OF PAVEMENT

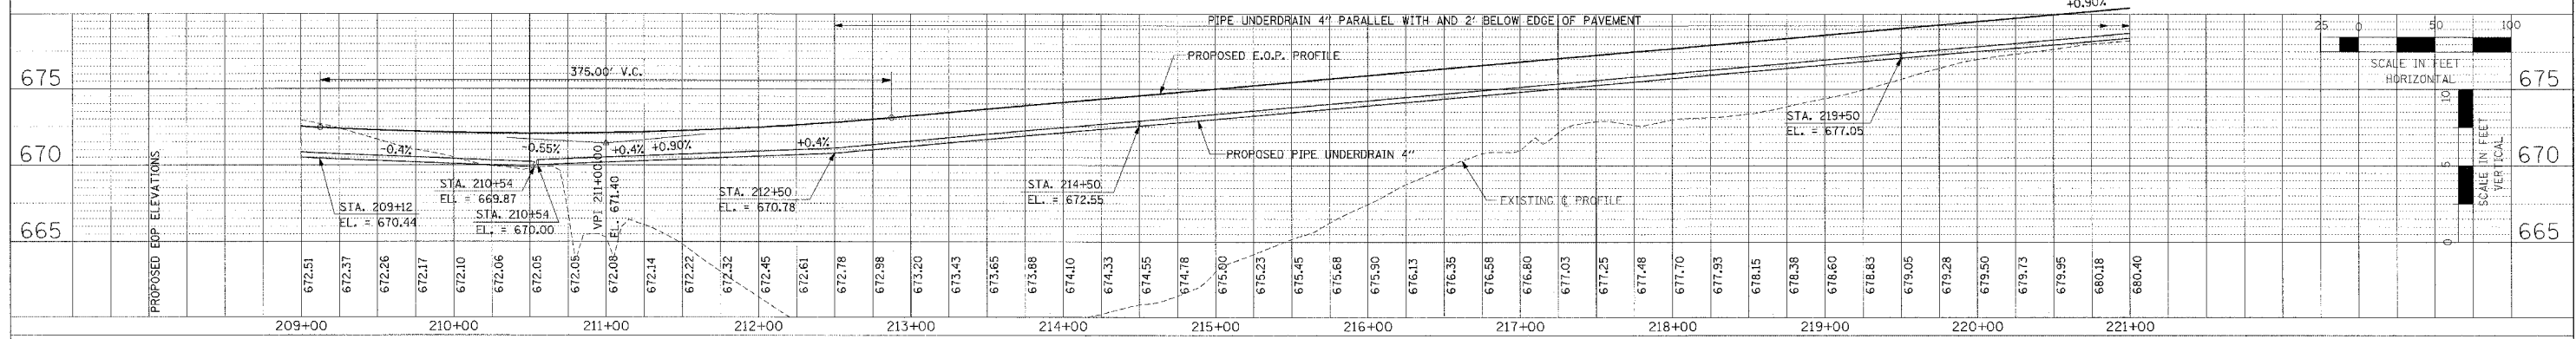

EASTBOUND INSIDE EDGE OF PAVEMENT

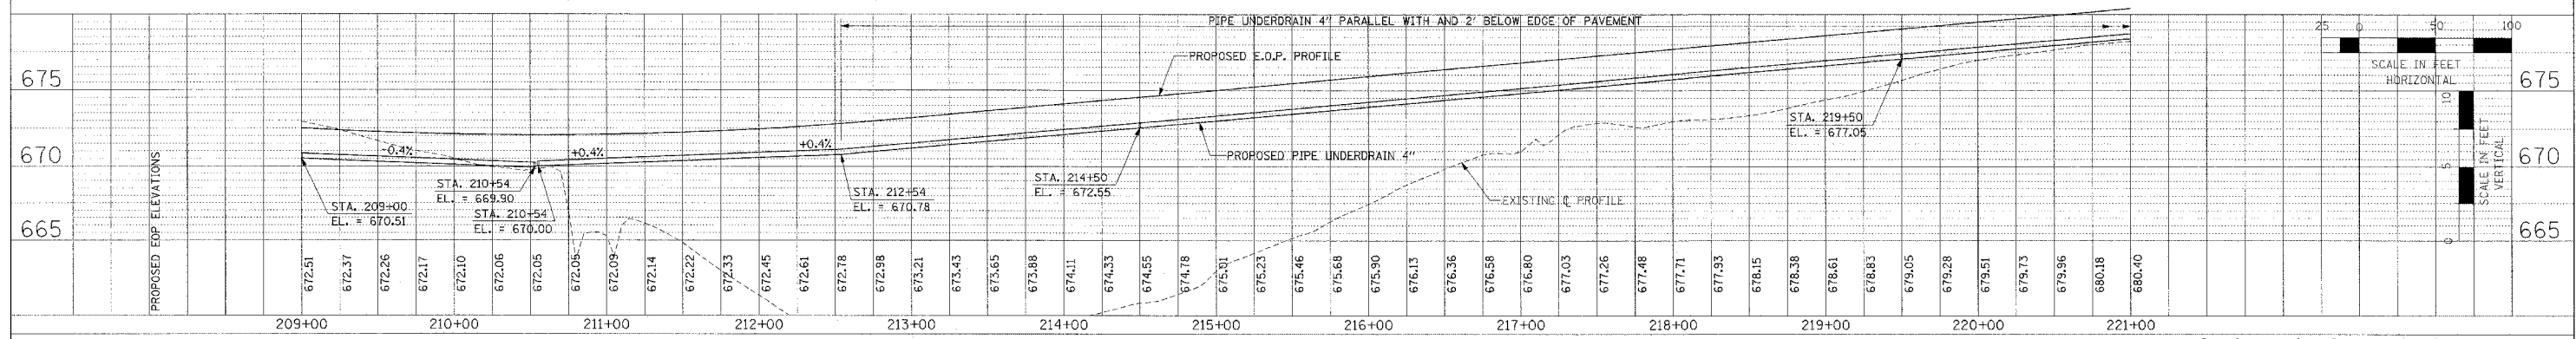

EASTBOUND OUTSIDE EDGE OF PAVEMENT

PIPE UNDERDRAIN PROFILES - IL. ROUTE 336 - STA. 209+00 TO STA. 221+00