
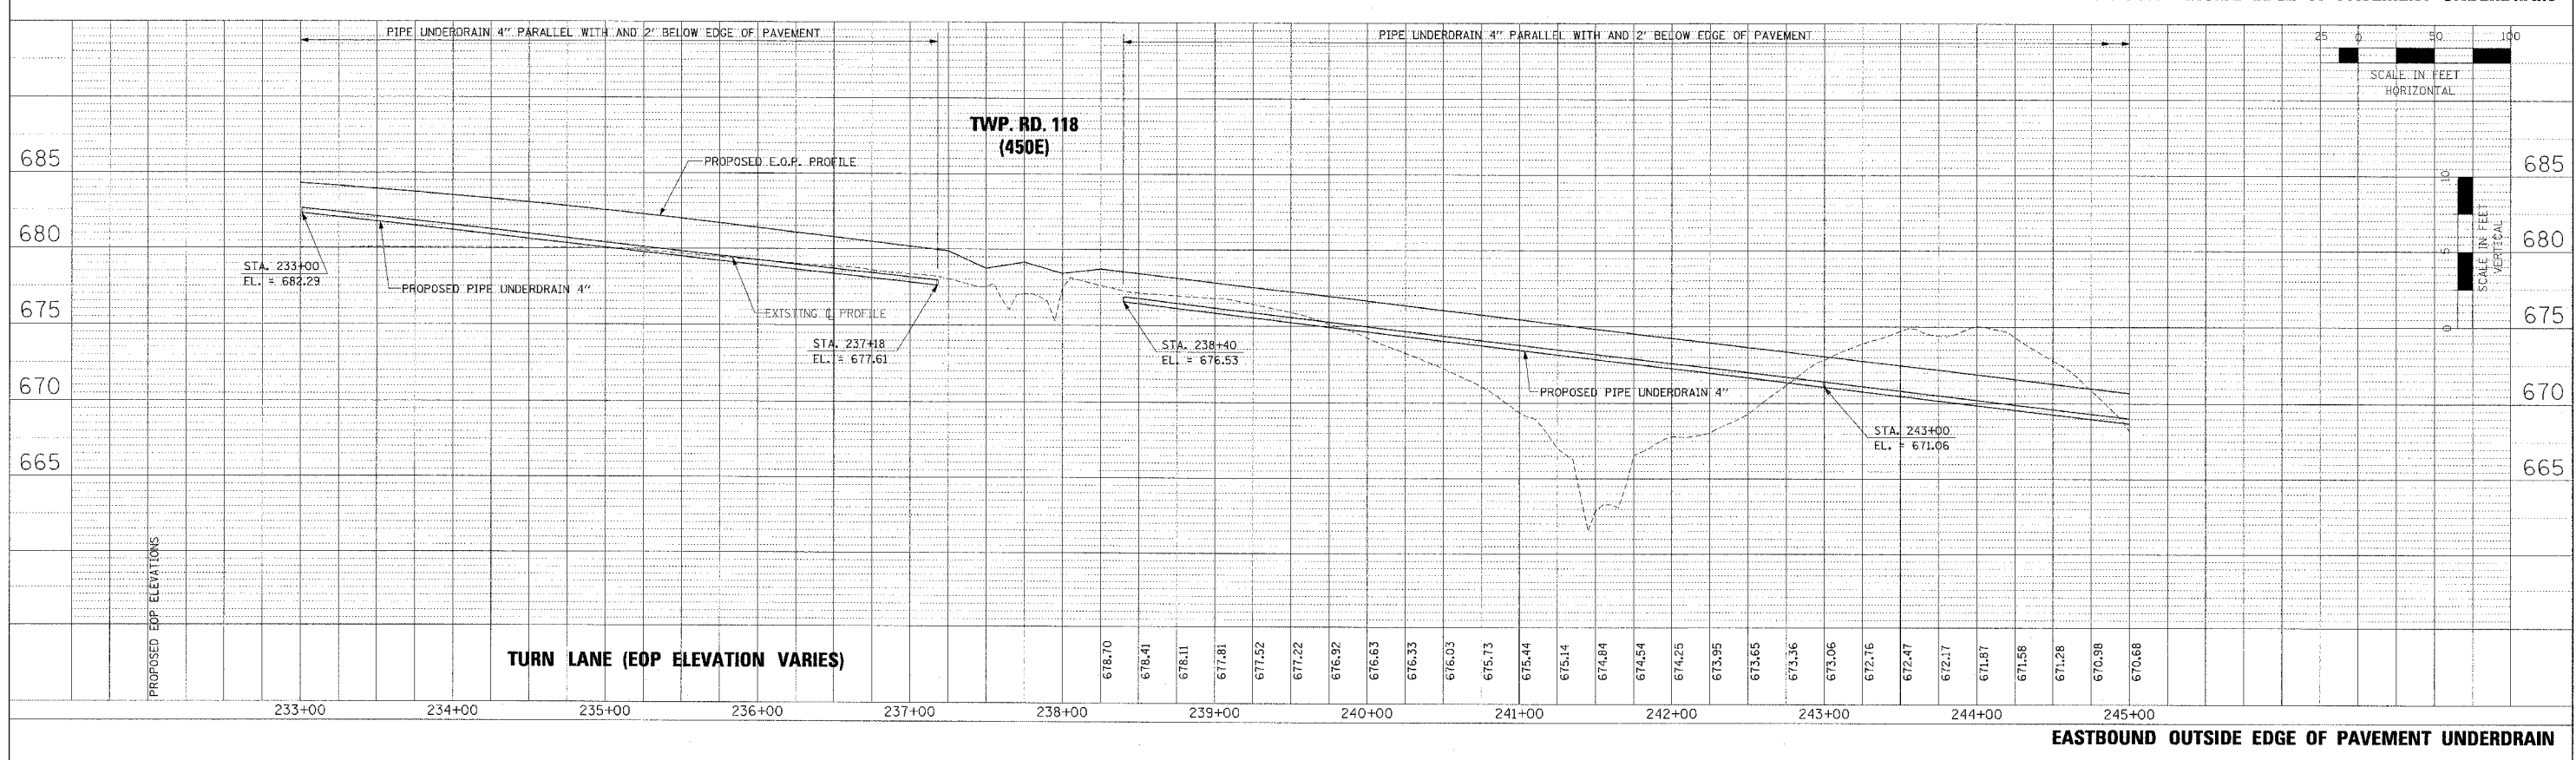


F.A.P. RTE.	SECTION	COUNTY	TOTAL SHEETS	SHEET NO.
315	55-2	McDONOUGH	1025	264
STA. 233+00		TO STA. 245+00		
FED. ROAD DIST. NO. 4 (ILLINOIS) FED. AID PROJECT				

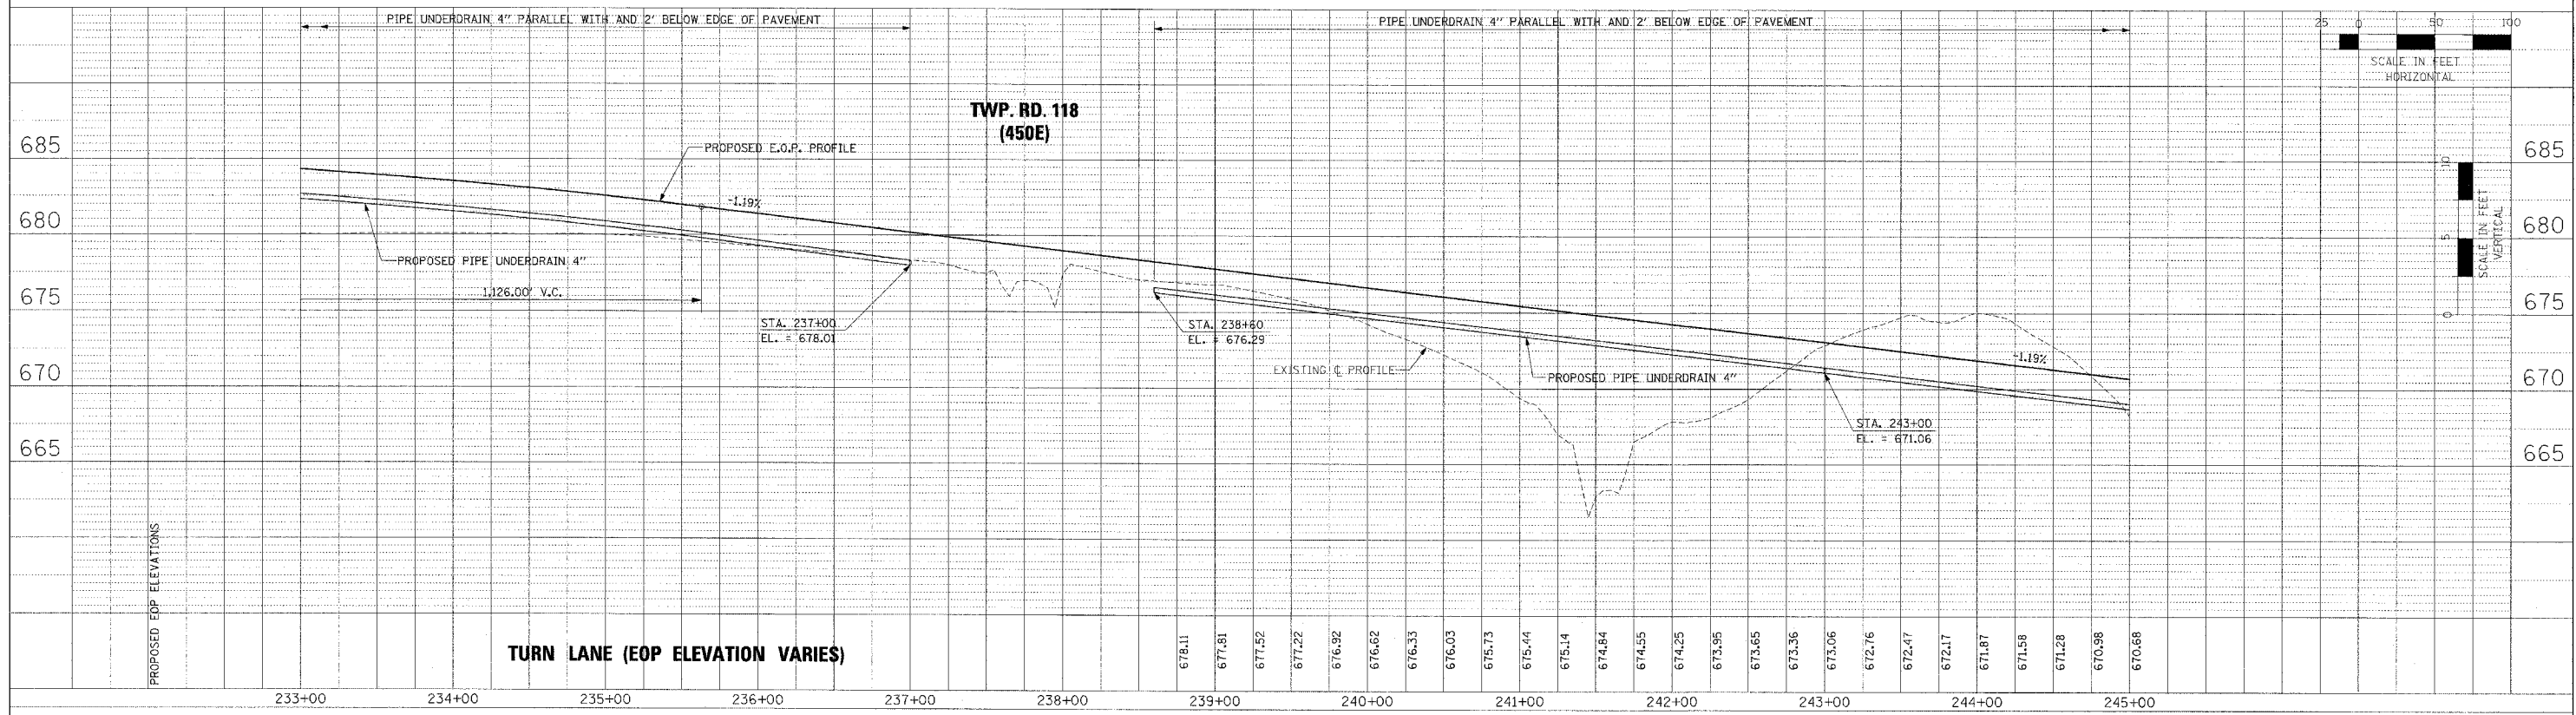

PIPE UNDERDRAIN PROFILES - IL. ROUTE 336 - EASTBOUND STA. 233+00 TO STA. 245+00

DATE: \_\_\_\_\_ BY: \_\_\_\_\_  
 DRAWN BY: \_\_\_\_\_  
 CHECKED BY: \_\_\_\_\_  
 DATE: \_\_\_\_\_

DATE: \_\_\_\_\_ BY: \_\_\_\_\_  
 DRAWN BY: \_\_\_\_\_  
 CHECKED BY: \_\_\_\_\_  
 DATE: \_\_\_\_\_