



F.A.P. RTE.	SECTION	COUNTY	TOTAL SHEETS	SHEET NO.
315	55-2	McDONOUGH	1025	265
STA. 245+00		TO STA. 257+00		
FED. ROAD DIST. NO. 4 ILLINOIS FED. AID PROJECT				

PLAN	DATE
BY	
CHECKED	
DESIGNED	
NO. _____	

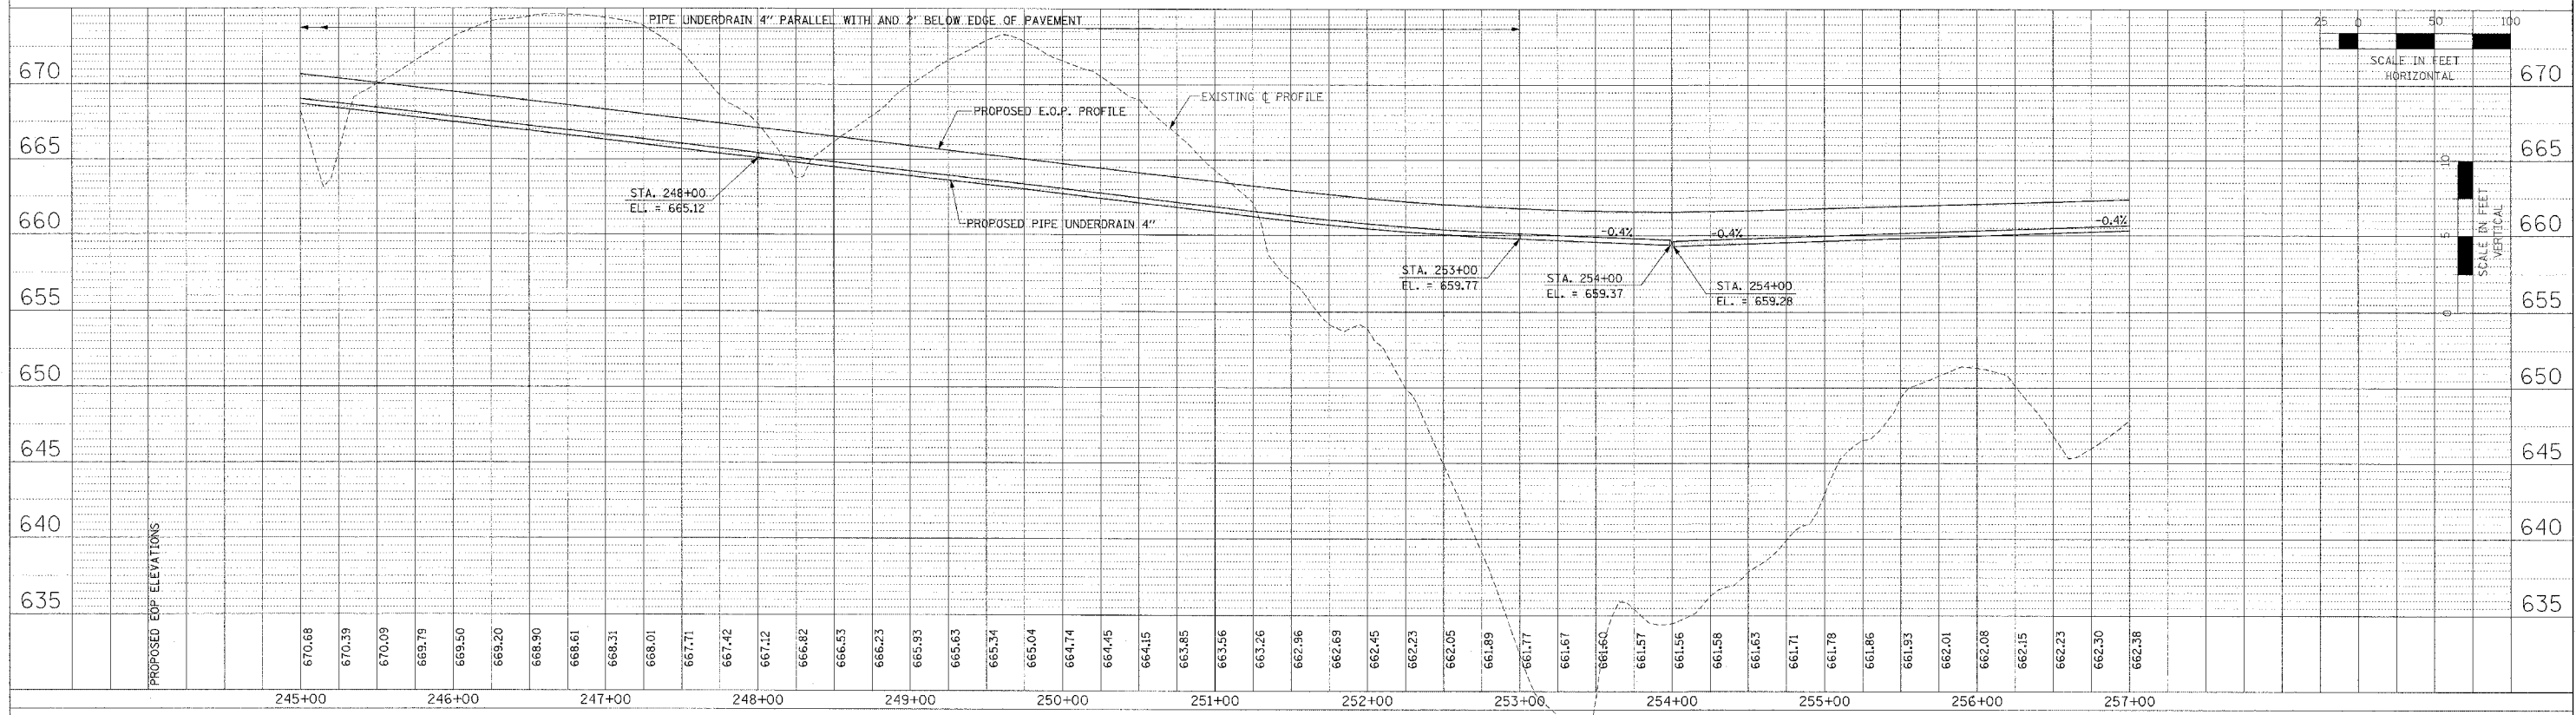

WESTBOUND OUTSIDE EDGE OF PAVEMENT UNDERDRAIN

PROFILE	DATE
BY	
CHECKED	
DESIGNED	
NO. _____	

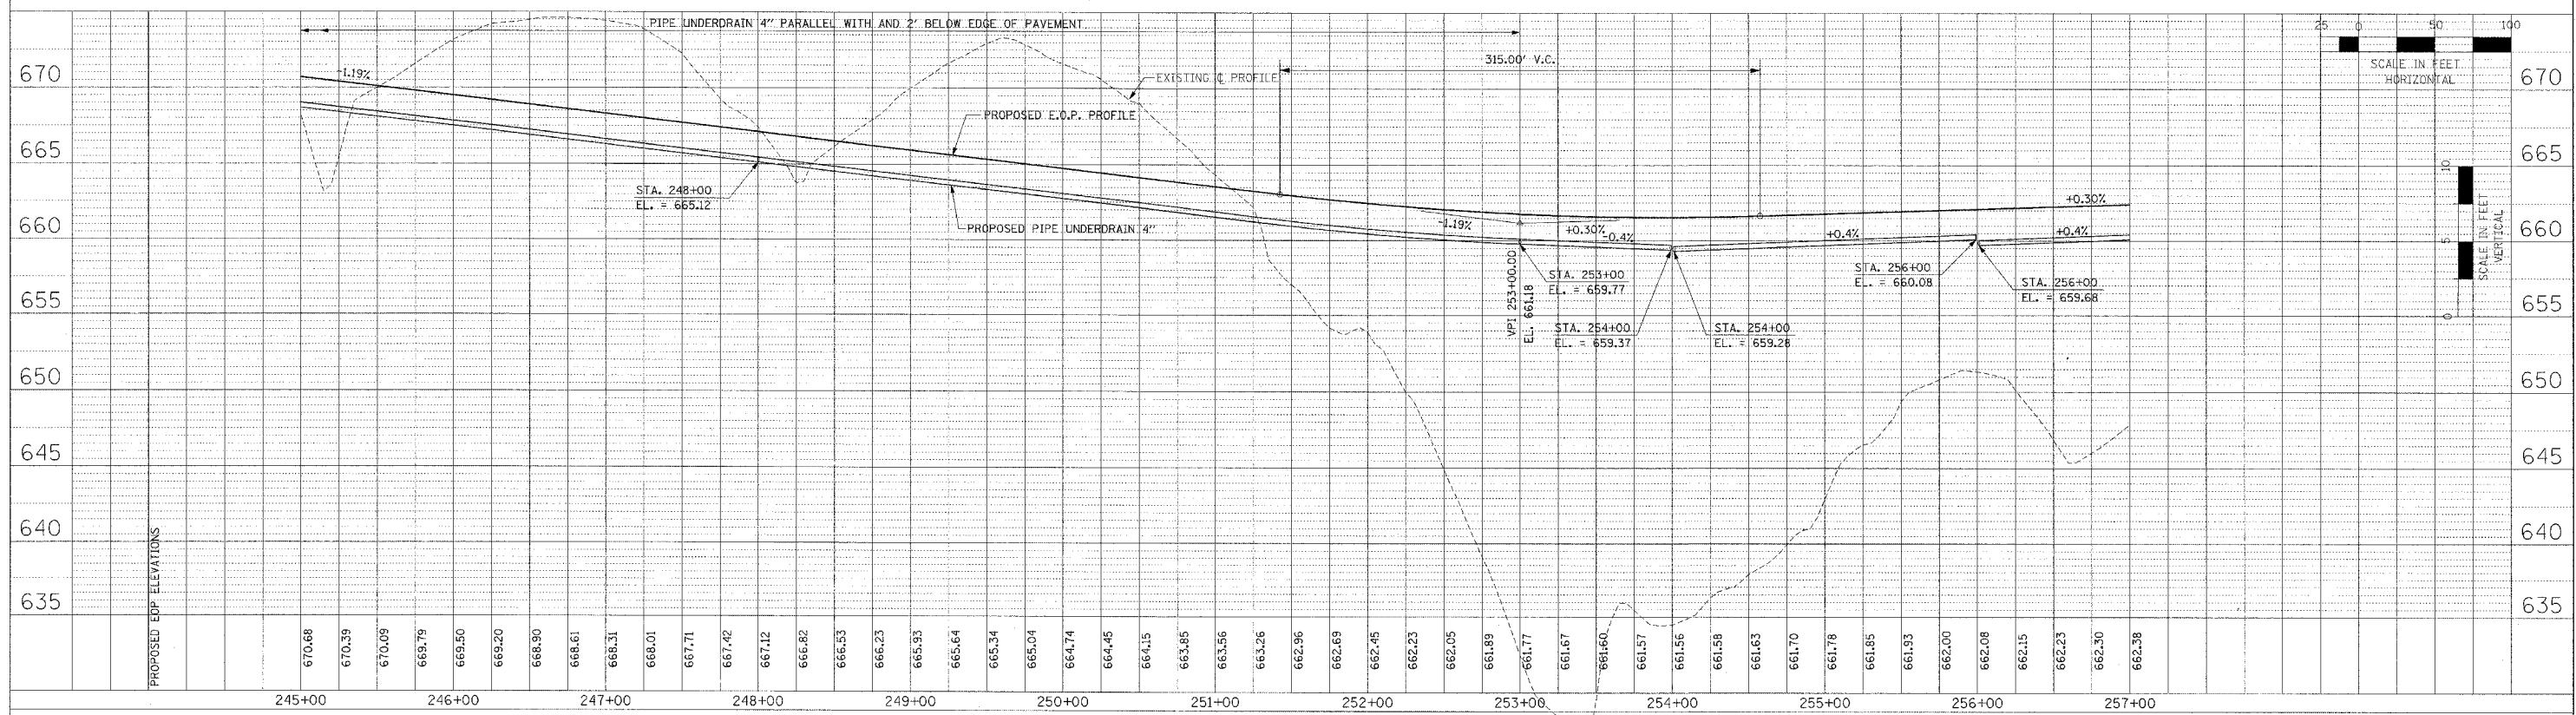

WESTBOUND INSIDE EDGE OF PAVEMENT UNDERDRAIN

PIPE UNDERDRAIN PROFILES - IL. ROUTE 336 - WESTBOUND STA. 245+00 TO STA. 257+00