



F.A.P. RTE.	SECTION	COUNTY	TOTAL SHEETS	SHEET NO.
315	55-2	McDONOUGH	1025	266
STA. 245+00		TO STA. 257+00		
FED. ROAD DIST. NO. 4 ILLINOIS FED. AID PROJECT				

PLAN	DESIGNED	BY	DATE
NOTED	PLOTTED		
NO. _____	ALL DIMENSIONS IN FEET		
	DATE FILE NAME		

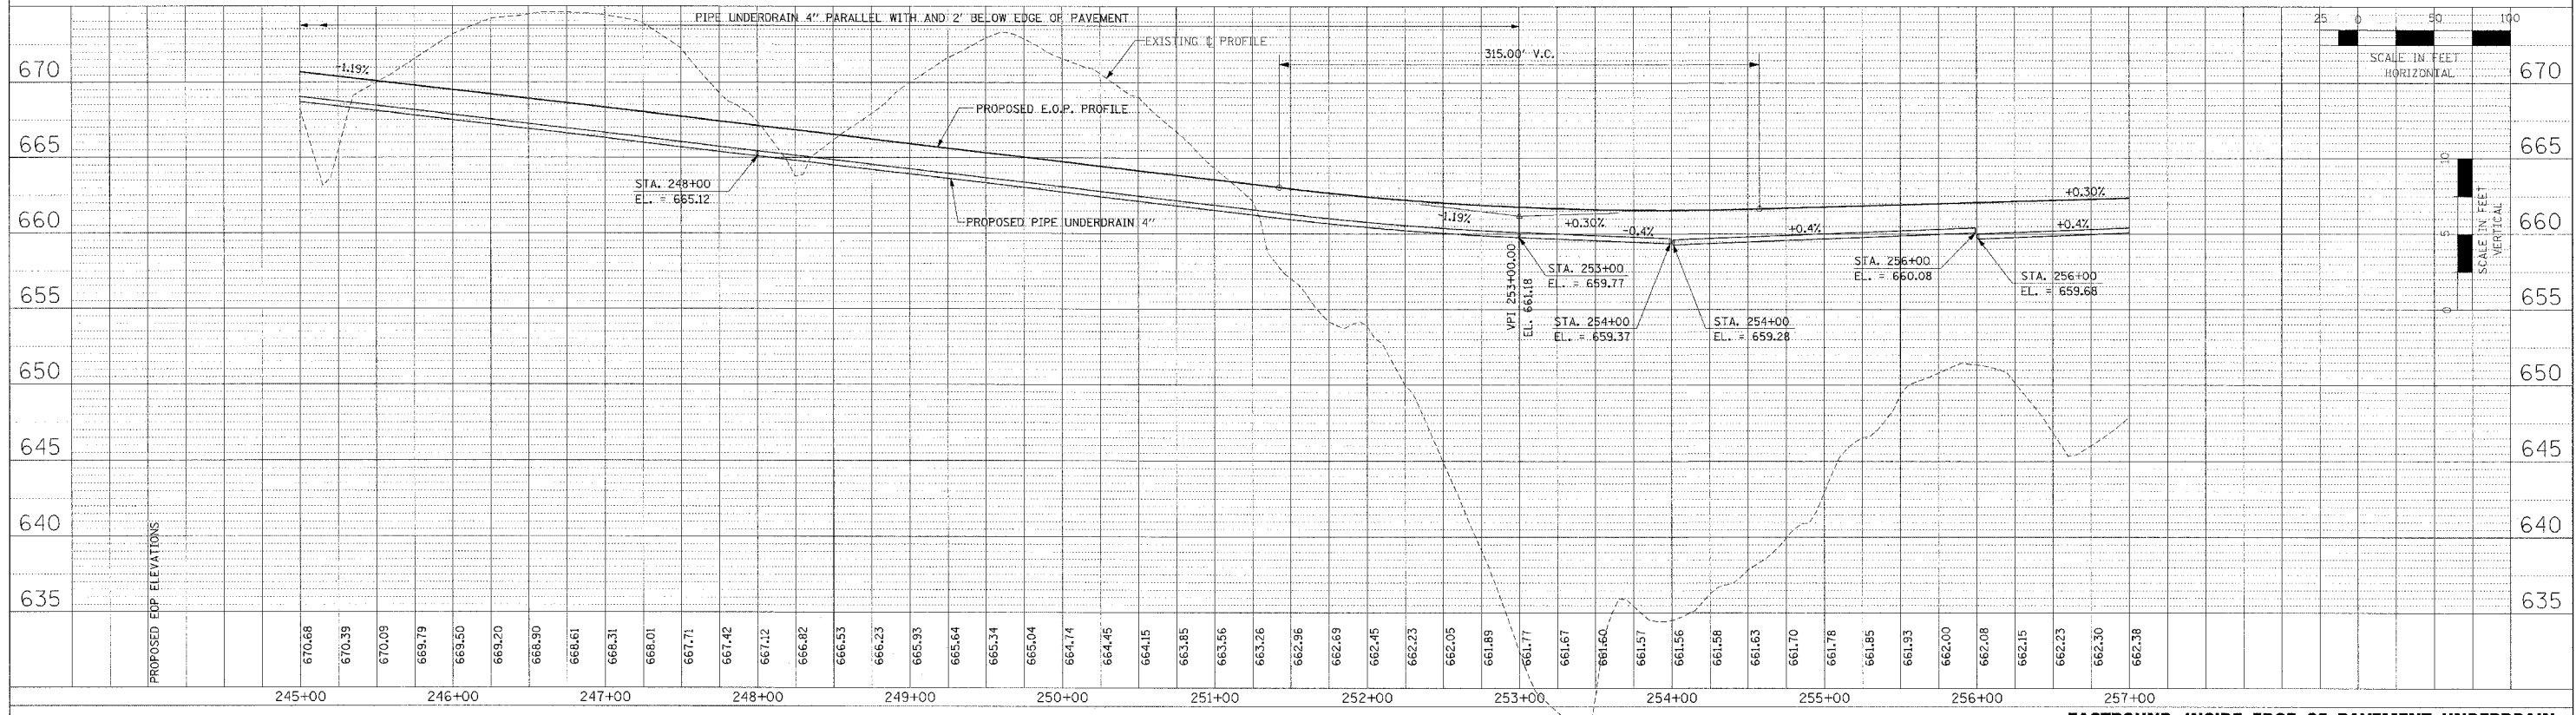

PROFILE	DESIGNED	BY	DATE
NOTED	PLOTTED		
NO. _____	ALL DIMENSIONS IN FEET		
	DATE FILE NAME		

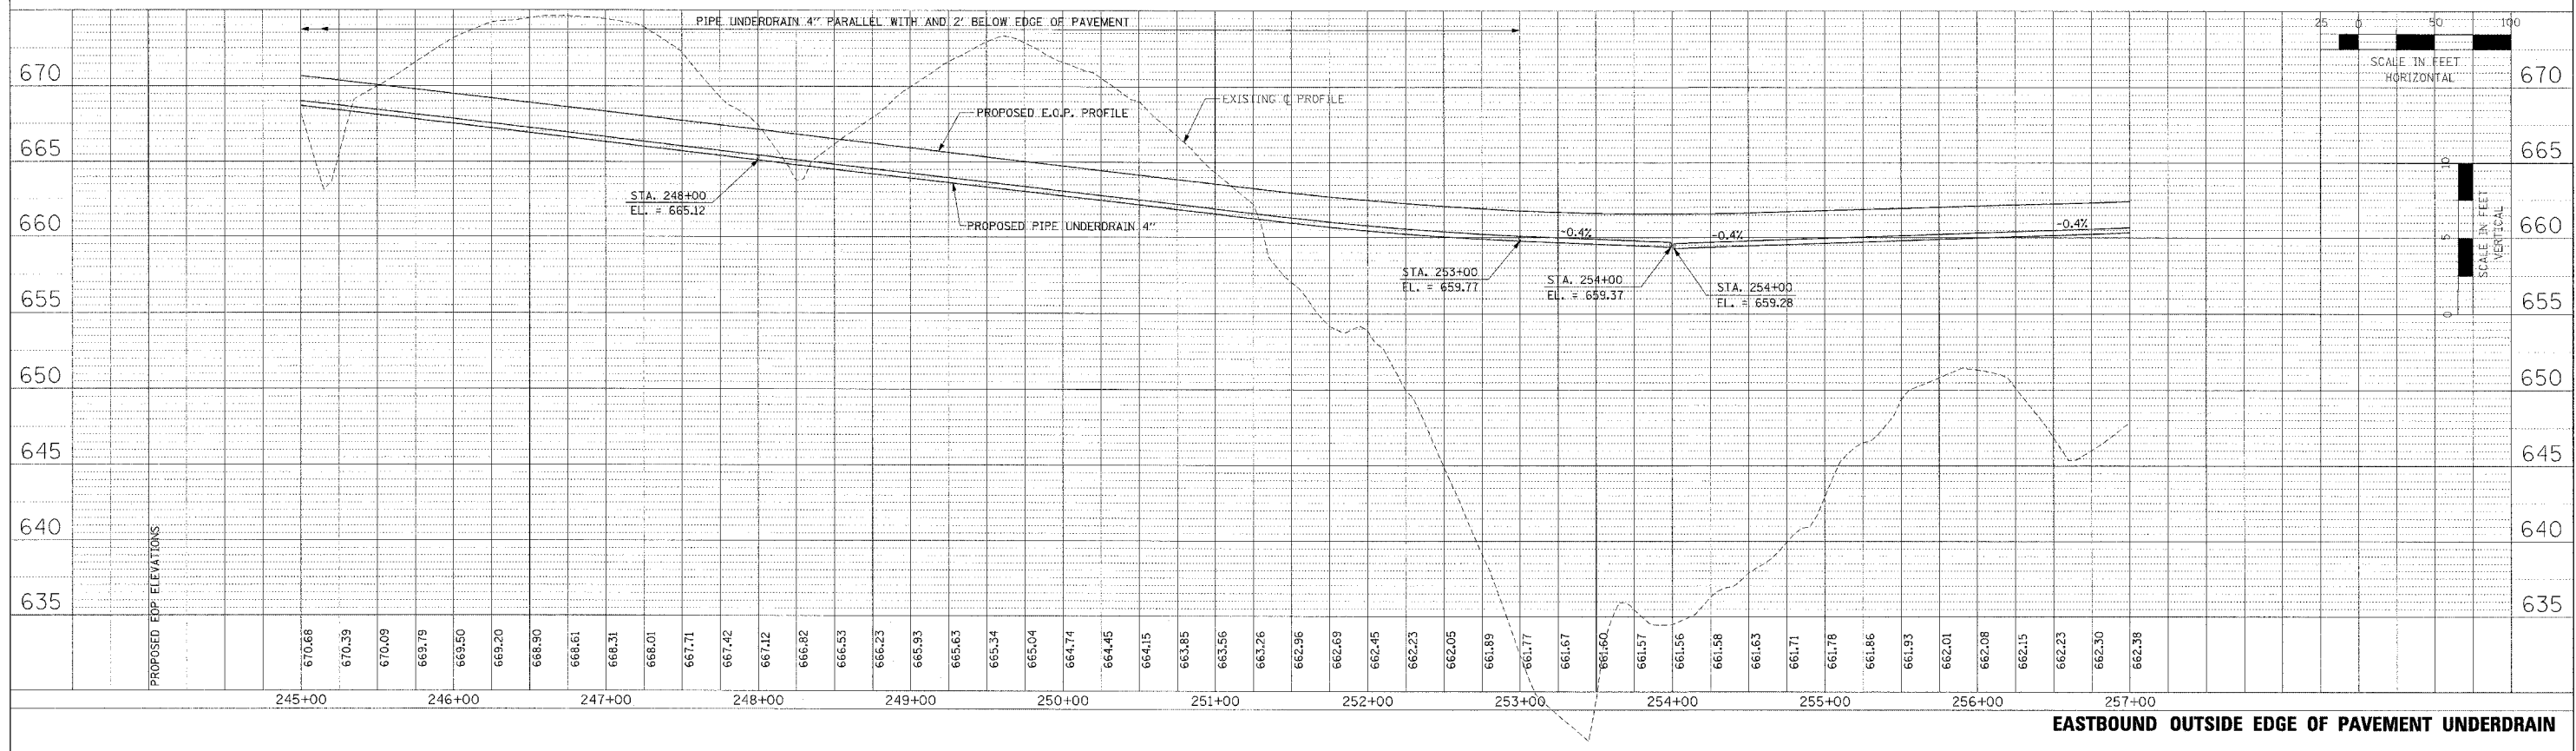

PIPE UNDERDRAIN PROFILES - IL. ROUTE 336 - EASTBOUND STA. 245+00 TO STA. 257+00