



F.A.P. RTE.	SECTION	COUNTY	TOTAL SHEETS	SHEET NO.
315	55-2	McDONOUGH	1025	267
STA. 257+00		TO STA. 269+00		
FED. ROAD DIST. NO. 4 ILLINOIS		FED. AID PROJECT		

PLAN	REVISED	DATE
NO. _____	BY _____	SY _____
DATE _____	DATE _____	DATE _____

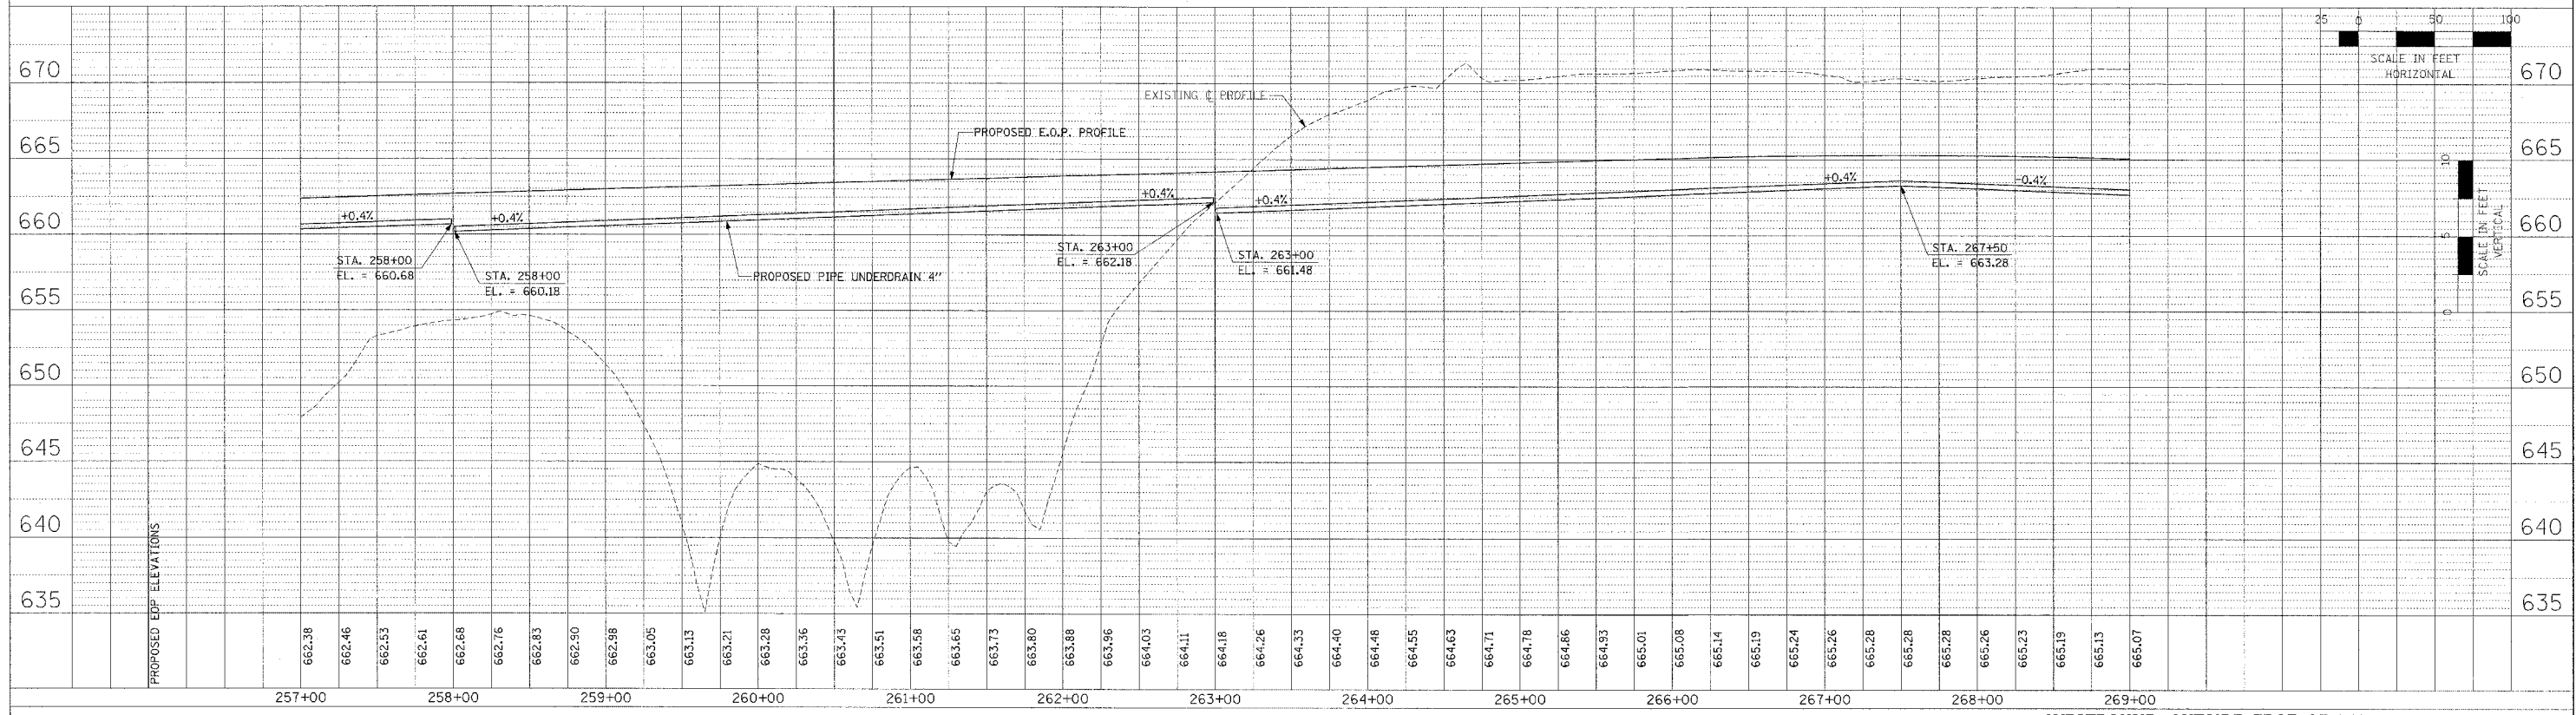

PROFILE	REVISED	DATE
NO. _____	BY _____	SY _____
DATE _____	DATE _____	DATE _____

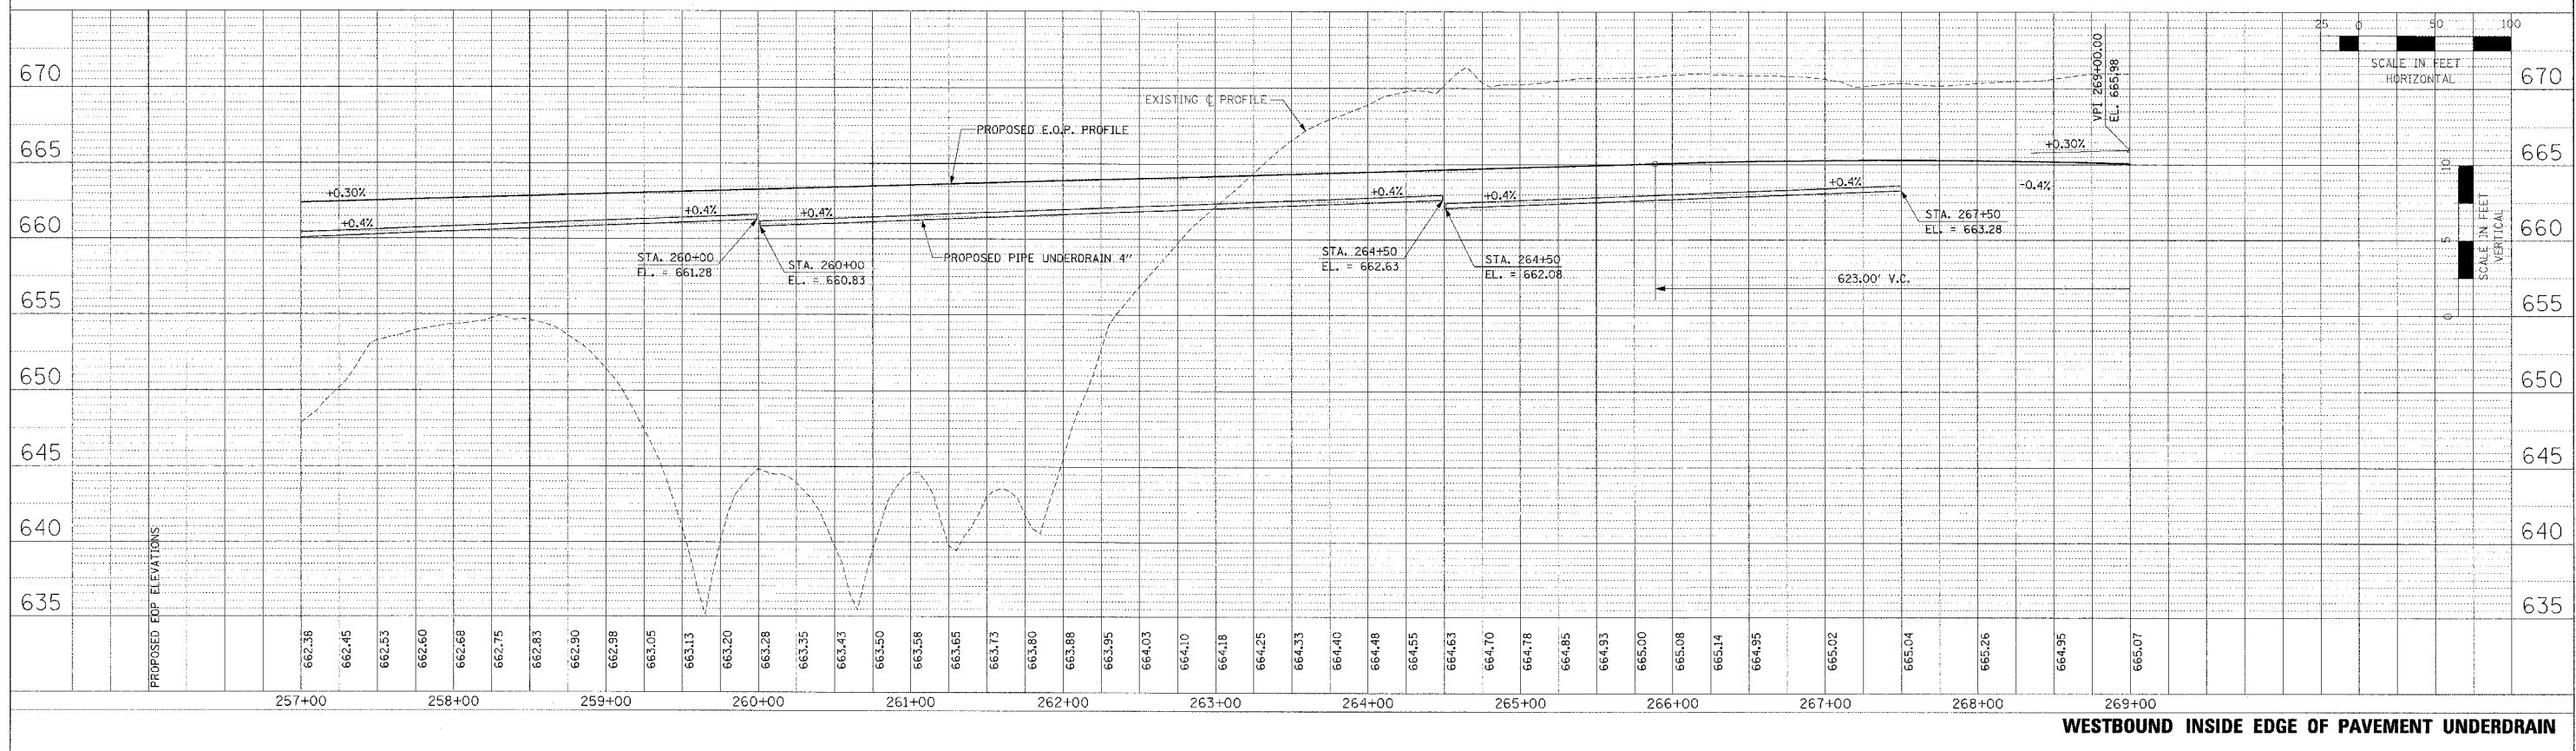

PIPE UNDERDRAIN PROFILES - IL. ROUTE 336 - WESTBOUND STA. 257+00 TO STA. 269+00