



F.A.P. RTE.	SECTION	COUNTY	TOTAL SHEETS	SHEET NO.
315	55-2	McDONOUGH	1025	270
STA. 269+00		TO STA. 281+00		
FED. ROAD DIST. NO. 4 ILLINOIS, FED. AID PROJECT				

PLAN	DESIGNED	DATE
NO.	BY	
NO.	BY	
NO.	BY	

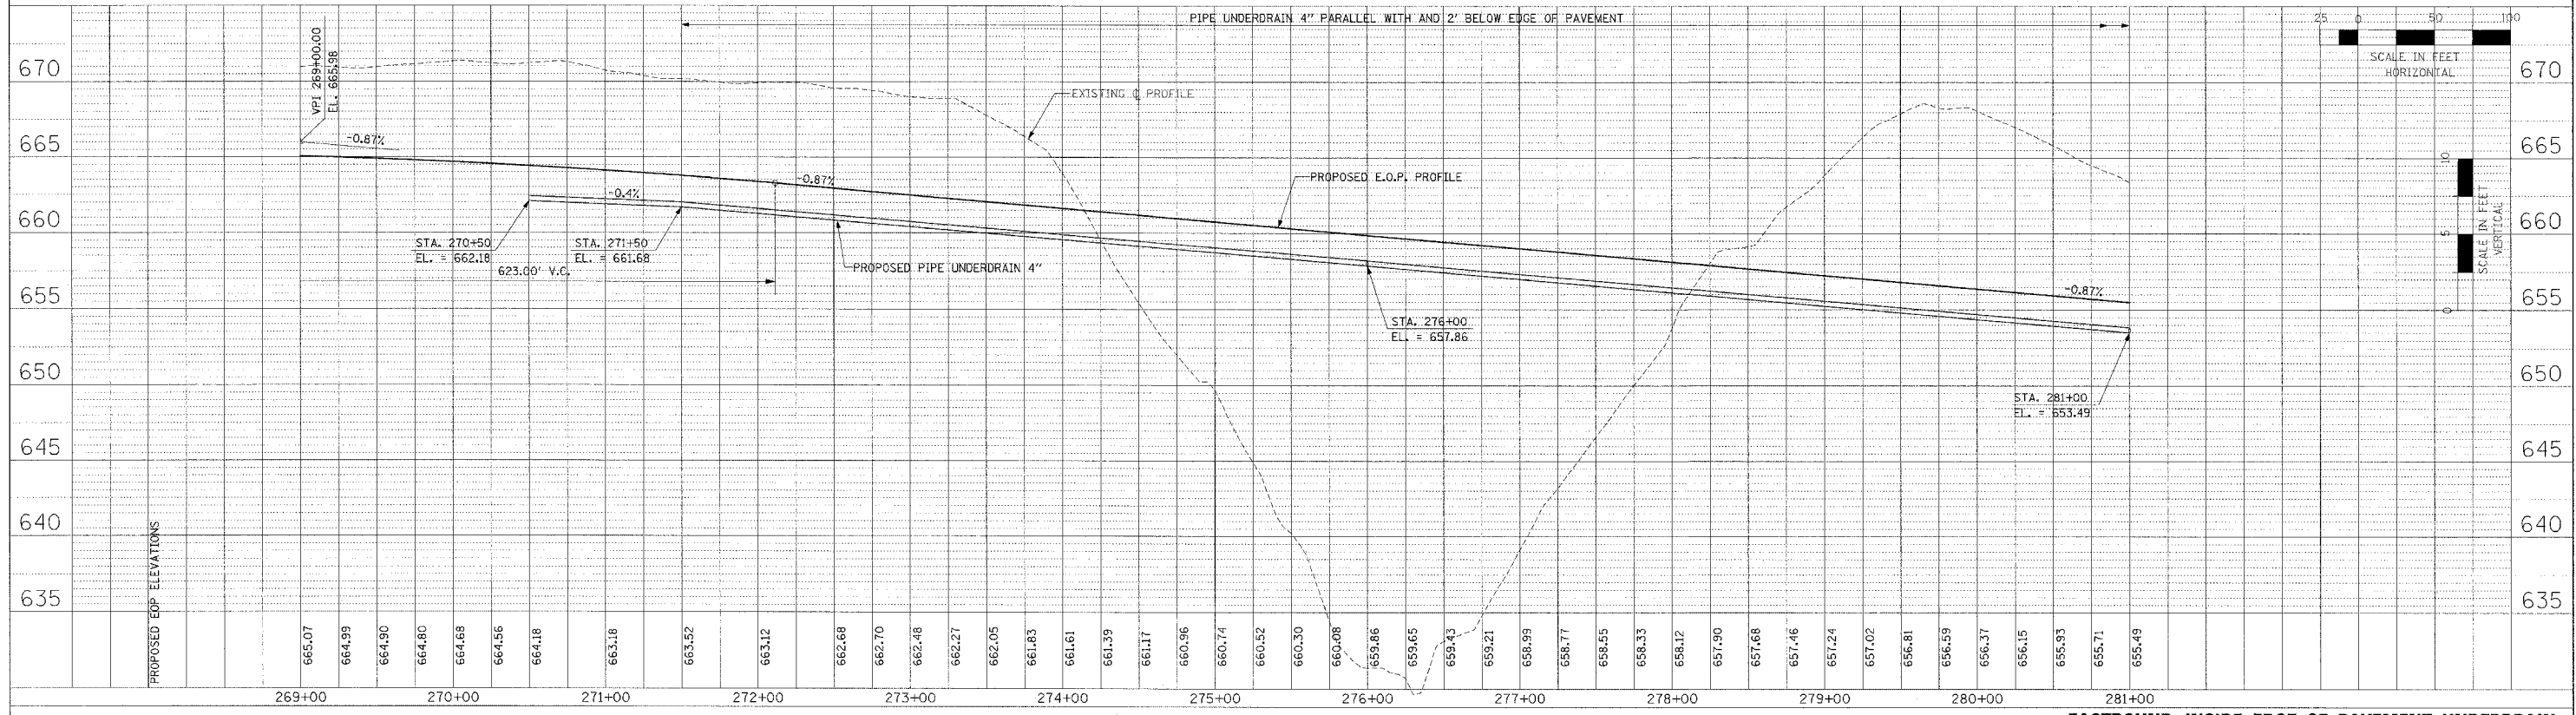

PROFILE	DESIGNED	DATE
NO.	BY	
NO.	BY	
NO.	BY	

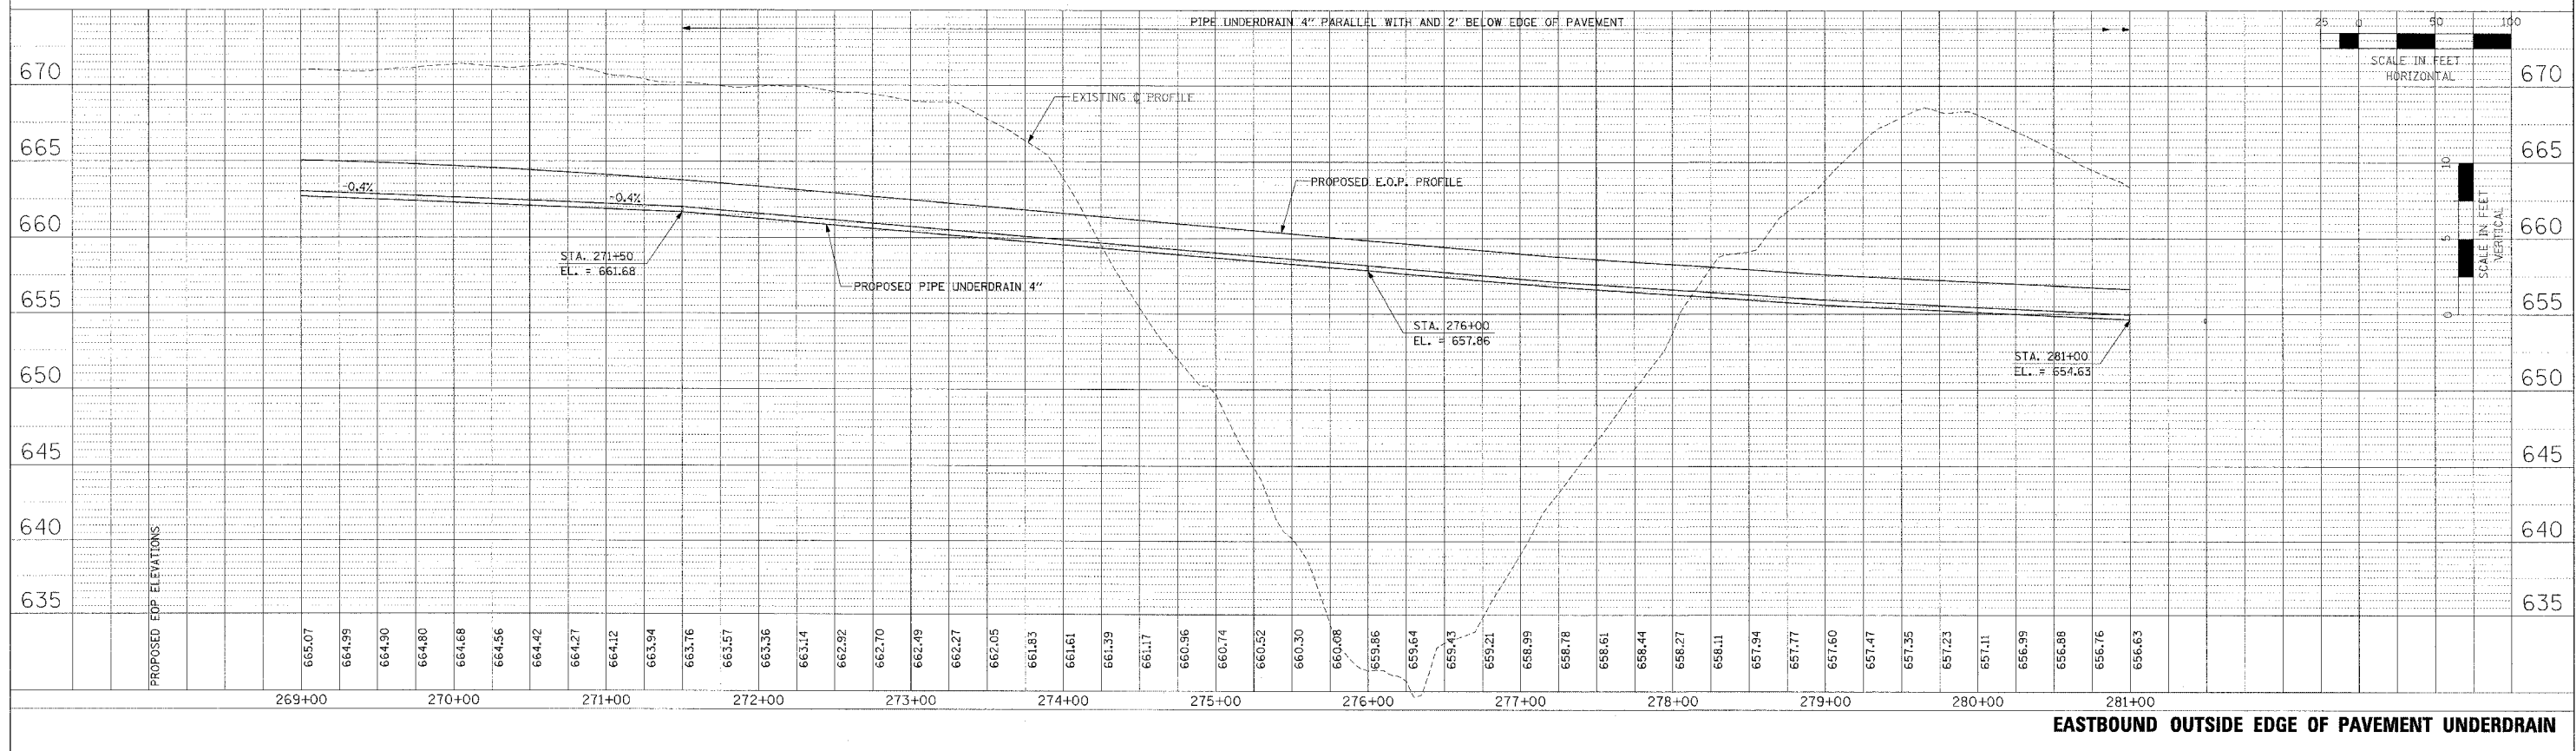

PIPE UNDERDRAIN PROFILES - IL. ROUTE 336 - EASTBOUND STA. 269+00 TO STA. 281+00