
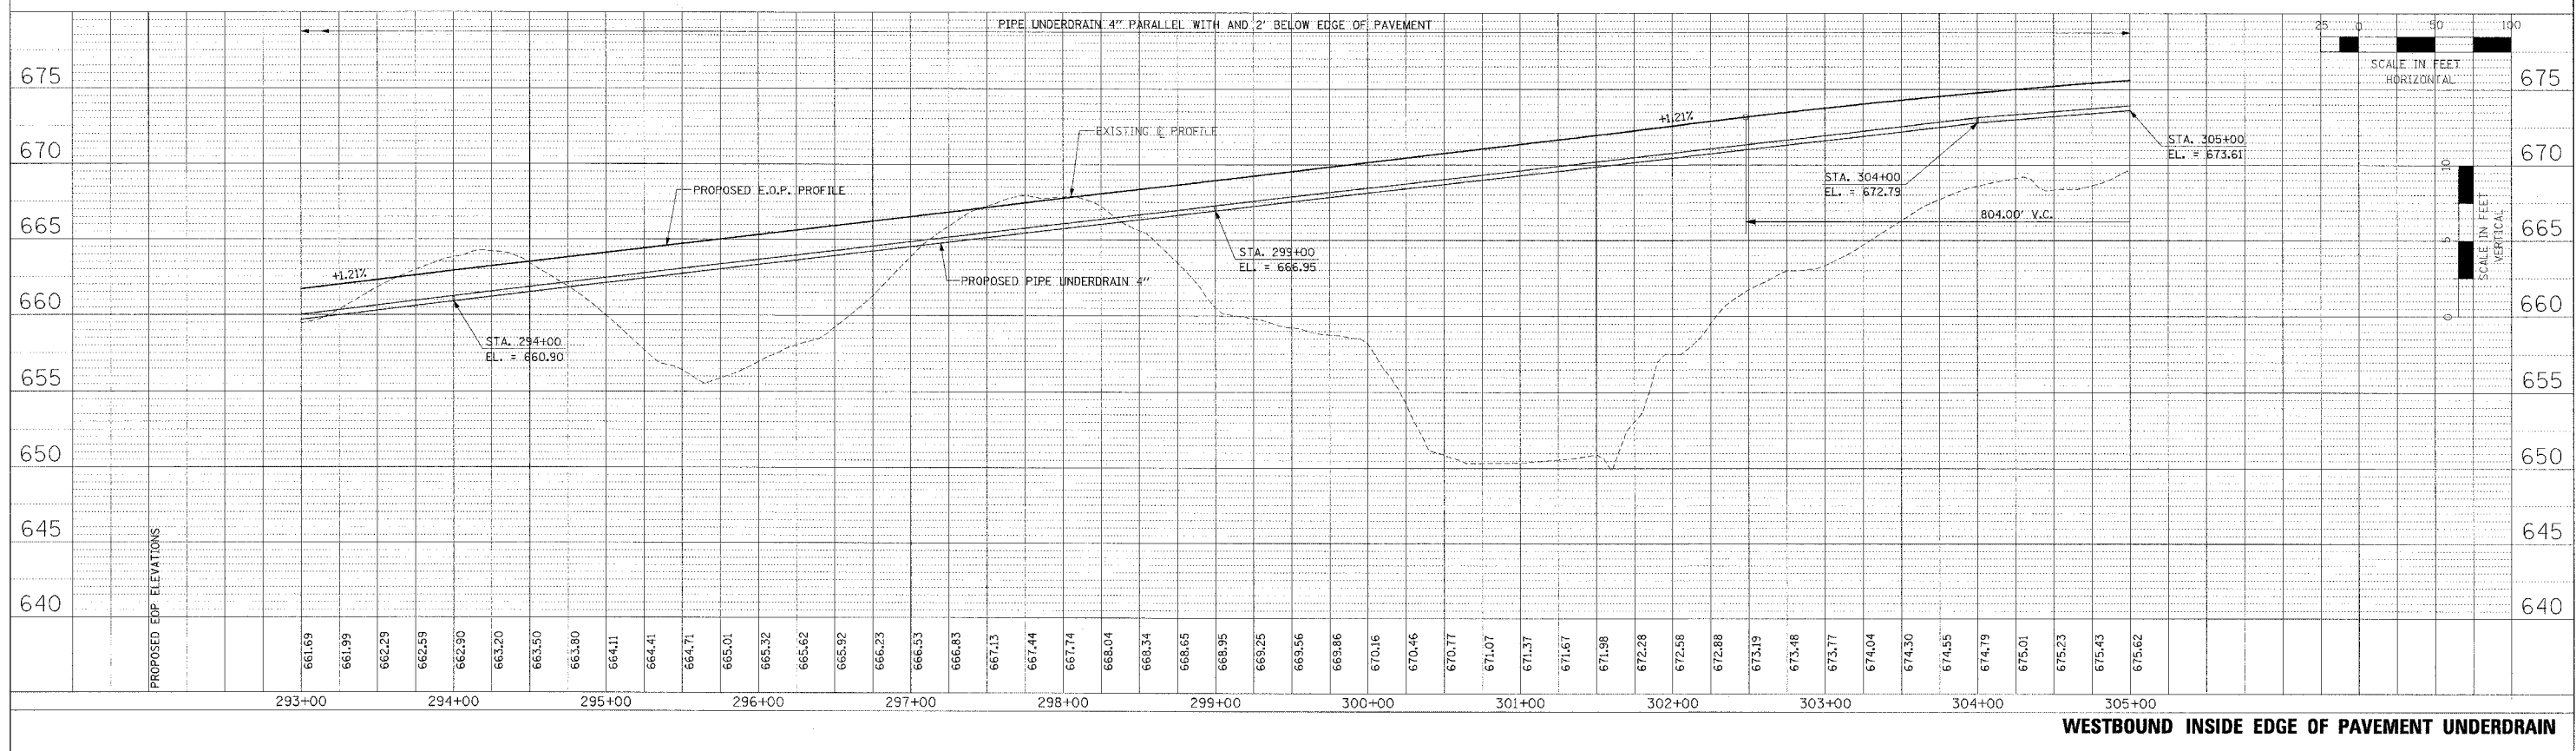


F.A.P. RTE.	SECTION	COUNTY	TOTAL SHEETS	SHEET NO.
315	55-2	McDONOUGH	1025	273
STA. 293+00		TO STA. 305+00		
FED. ROAD DIST. NO. 4 ILLINOIS FED. AID PROJECT				

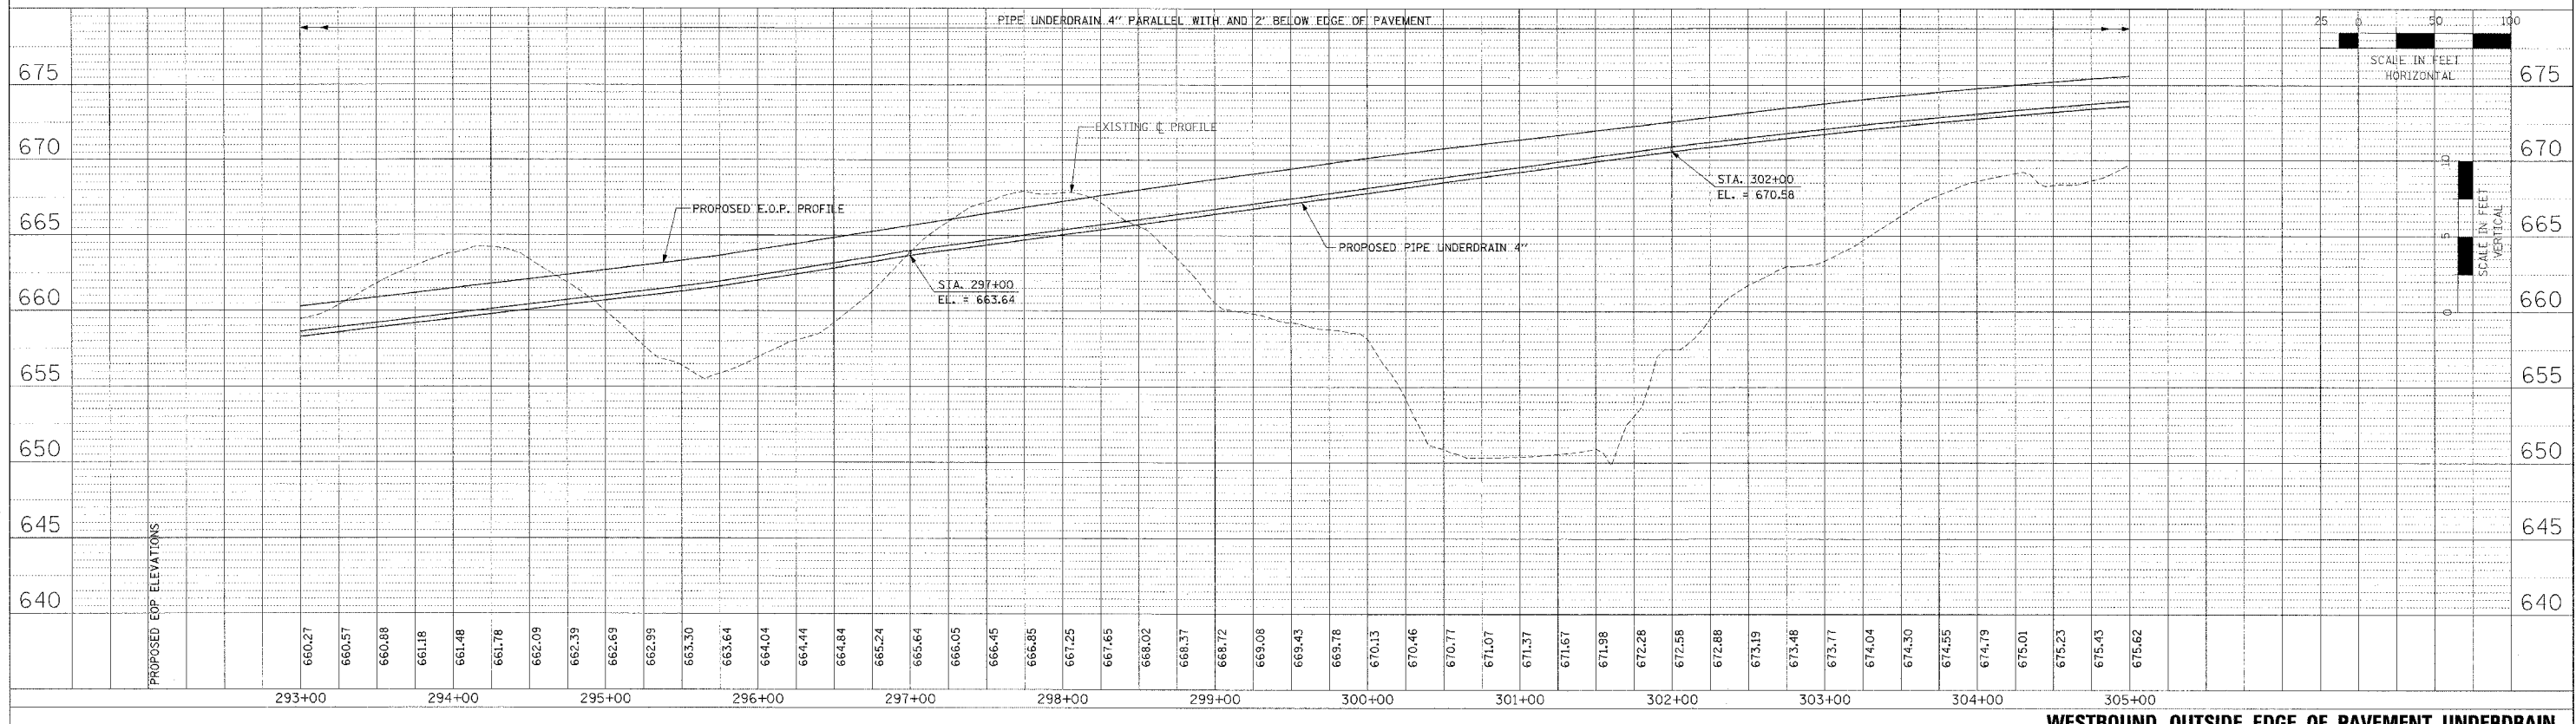

PIPE UNDERDRAIN PROFILES - IL. ROUTE 336 - WESTBOUND STA. 293+00 TO STA. 305+00

PLAN	DESIGNED BY	DATE
NOTED	CHECKED	
DATE	DATE	
NO.	NO.	

PROFILE	DESIGNED BY	DATE
NOTED	CHECKED	
DATE	DATE	
NO.	NO.	