



F.A.P. RTE.	SECTION	COUNTY	TOTAL SHEETS	SHEET NO.
315	55-2	McDONOUGH	1025	274
STA. 293+00		TO STA. 305+00		
FED. ROAD DIST. NO. 4 ILLINOIS		FED. AID PROJECT		

PLAN	DESIGNED	DATE
NO. _____	BY _____	_____
NO. _____	CHECKED	_____
NO. _____	DATE	_____
NO. _____	FILE NAME	_____

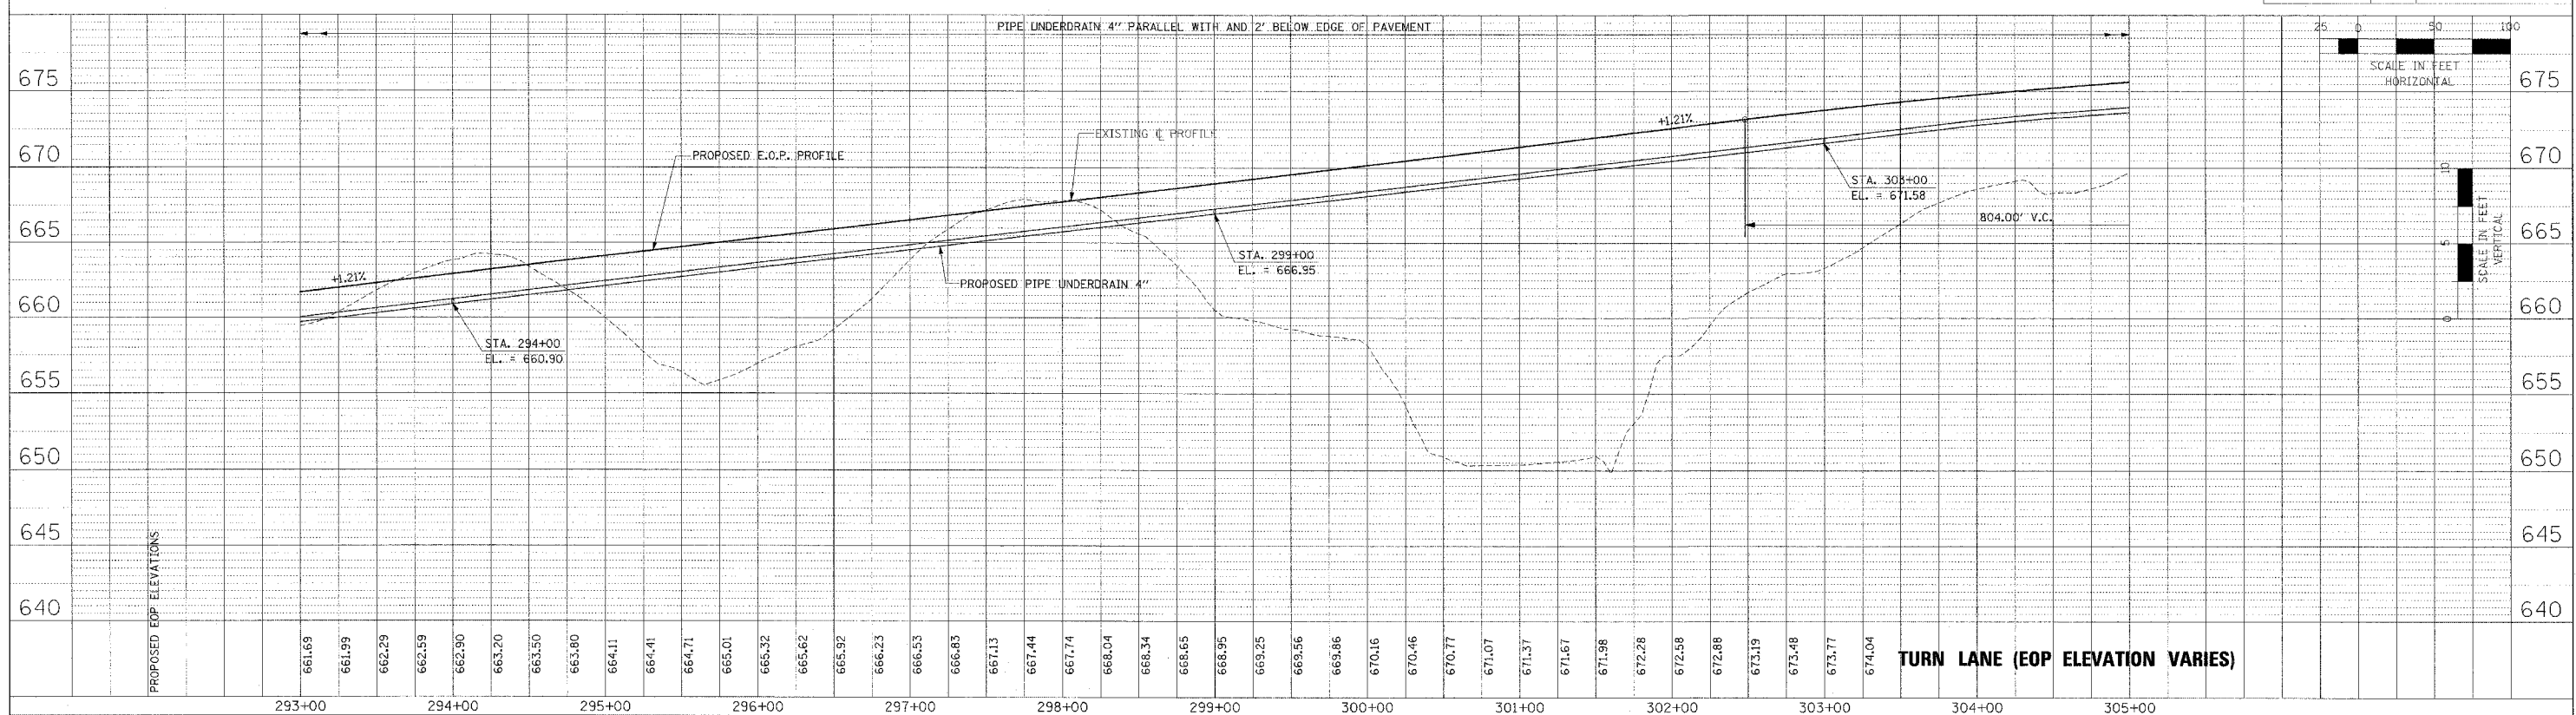

PROFILE	DESIGNED	DATE
NO. 07	BY _____	_____
NO. _____	CHECKED	_____
NO. _____	DATE	_____
NO. _____	FILE NAME	_____

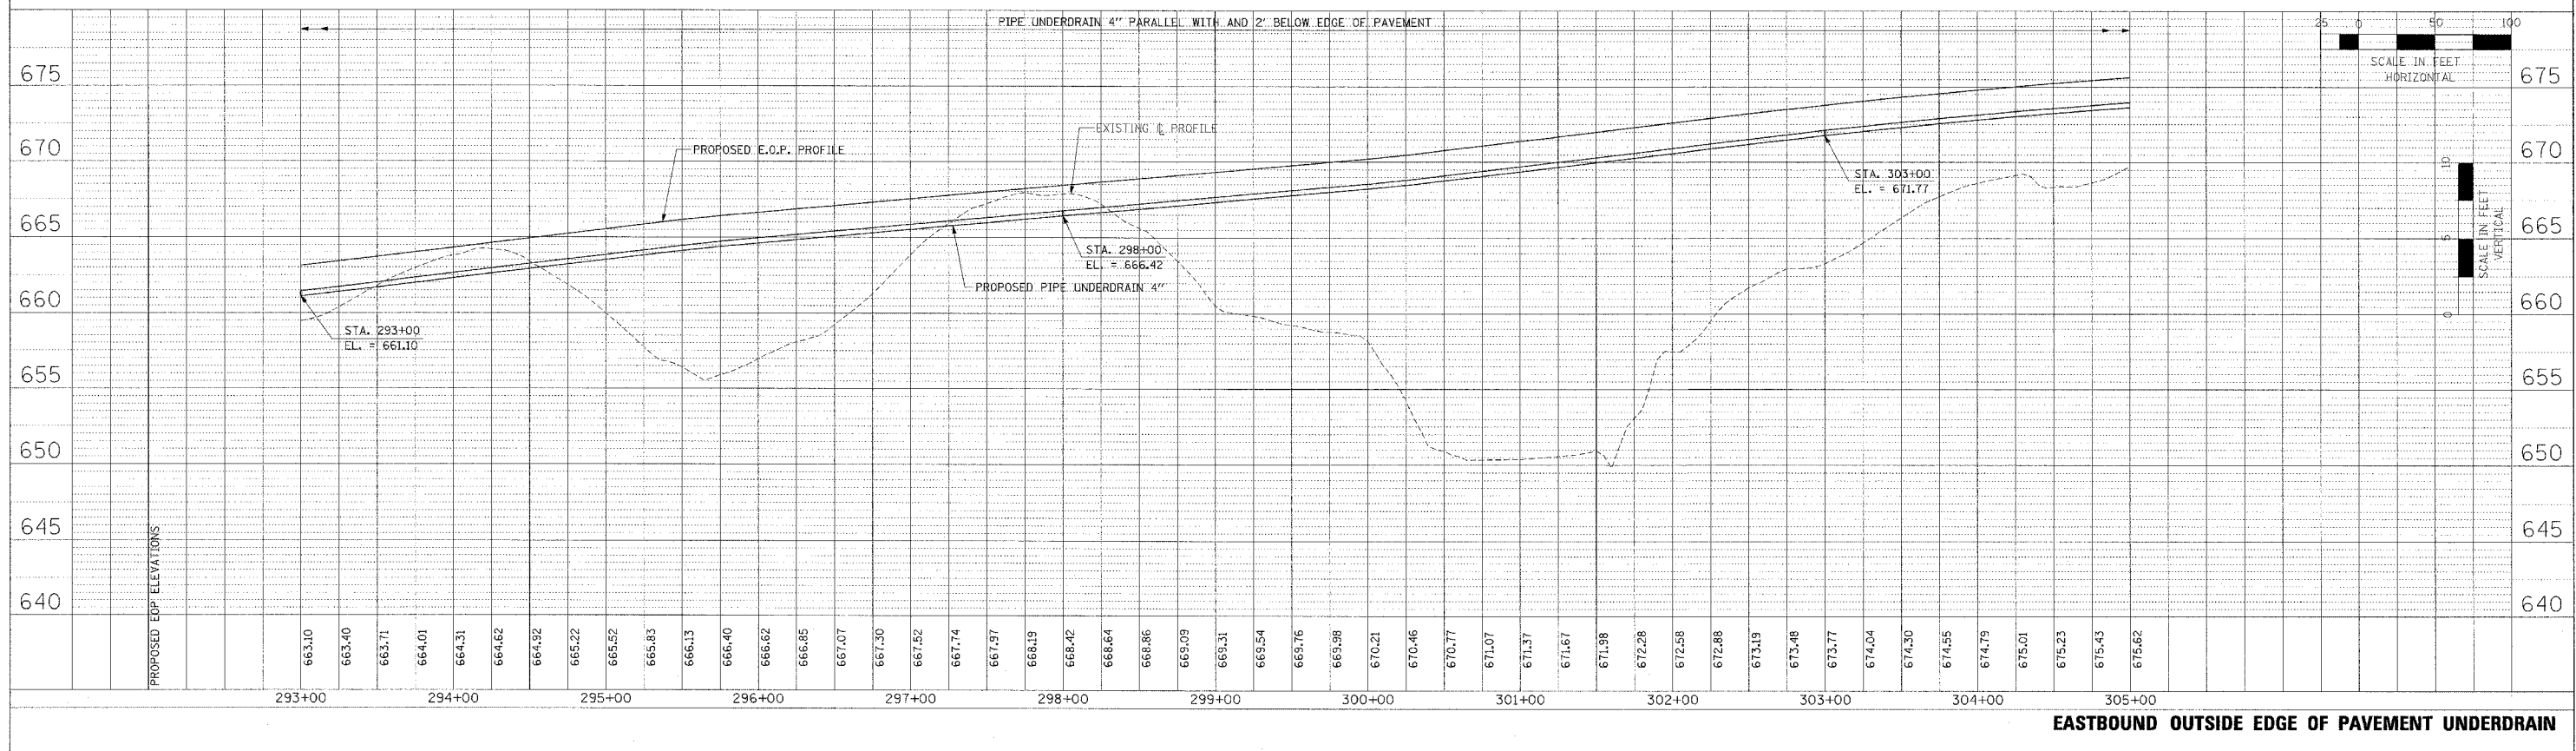

PIPE UNDERDRAIN PROFILES - IL. ROUTE 336 - EASTBOUND STA. 293+00 TO STA. 305+00