
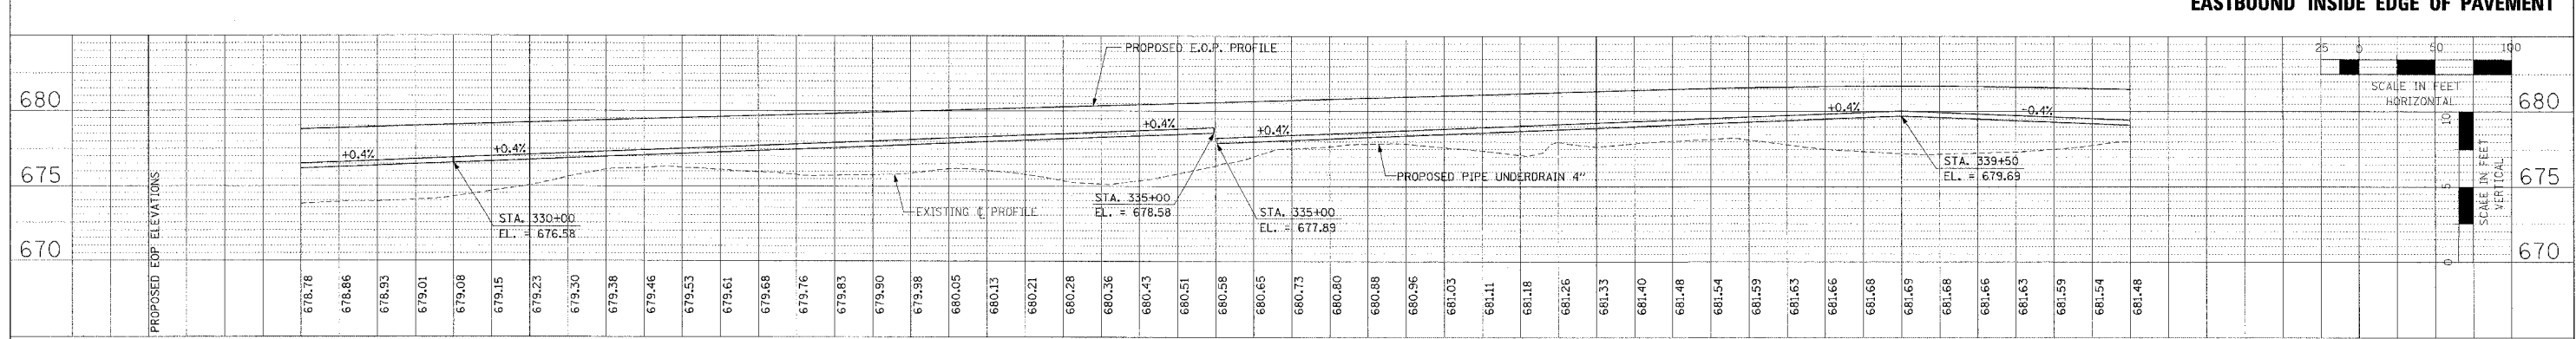
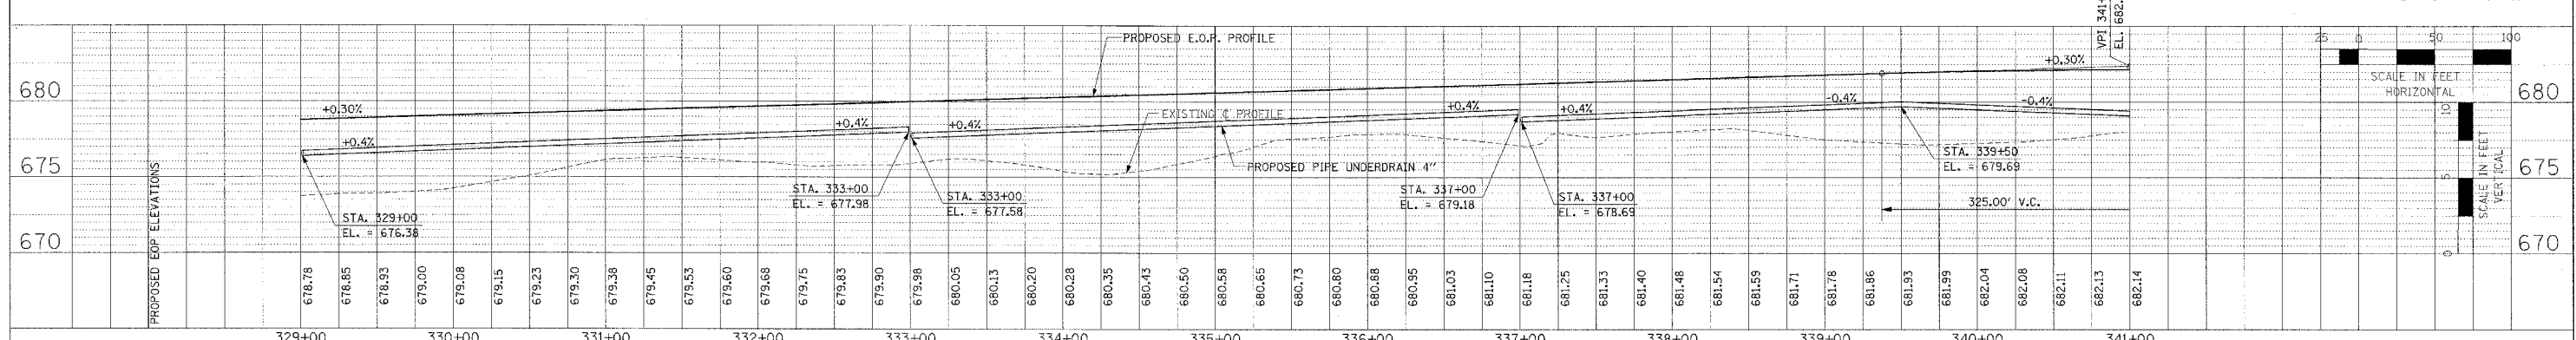
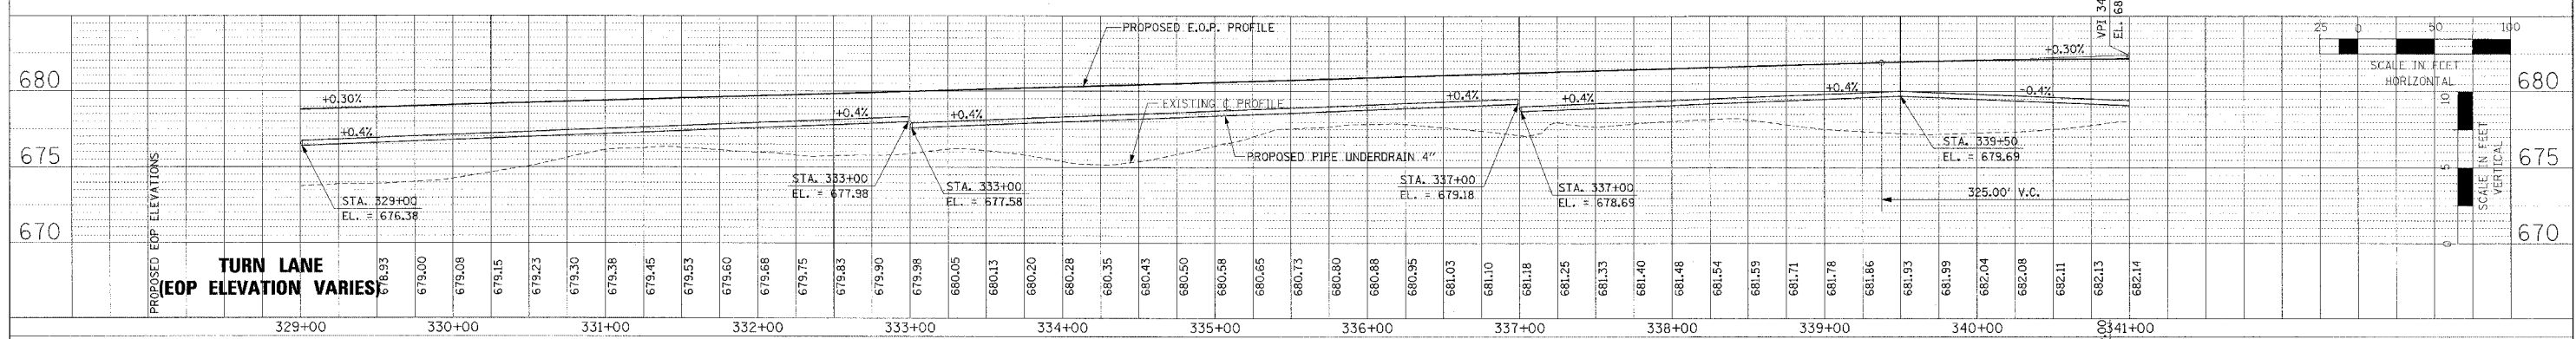


F.A.P. R.T.E.	SECTION	COUNTY	TOTAL SHEETS	SHEET NO.
315	55-2	MCDONOUGH	1025	277
STA. 329+00		TO STA. 341+00		
FED. ROAD DIST. NO. 4 ILLINOIS FED. AID PROJECT				

PLAN	DATE	BY
REVISION		
NOTED		
DATE		
BY		
DATE		
BY		

PROJECT	DATE	BY
REVISION		
NOTED		
DATE		
BY		
DATE		
BY		

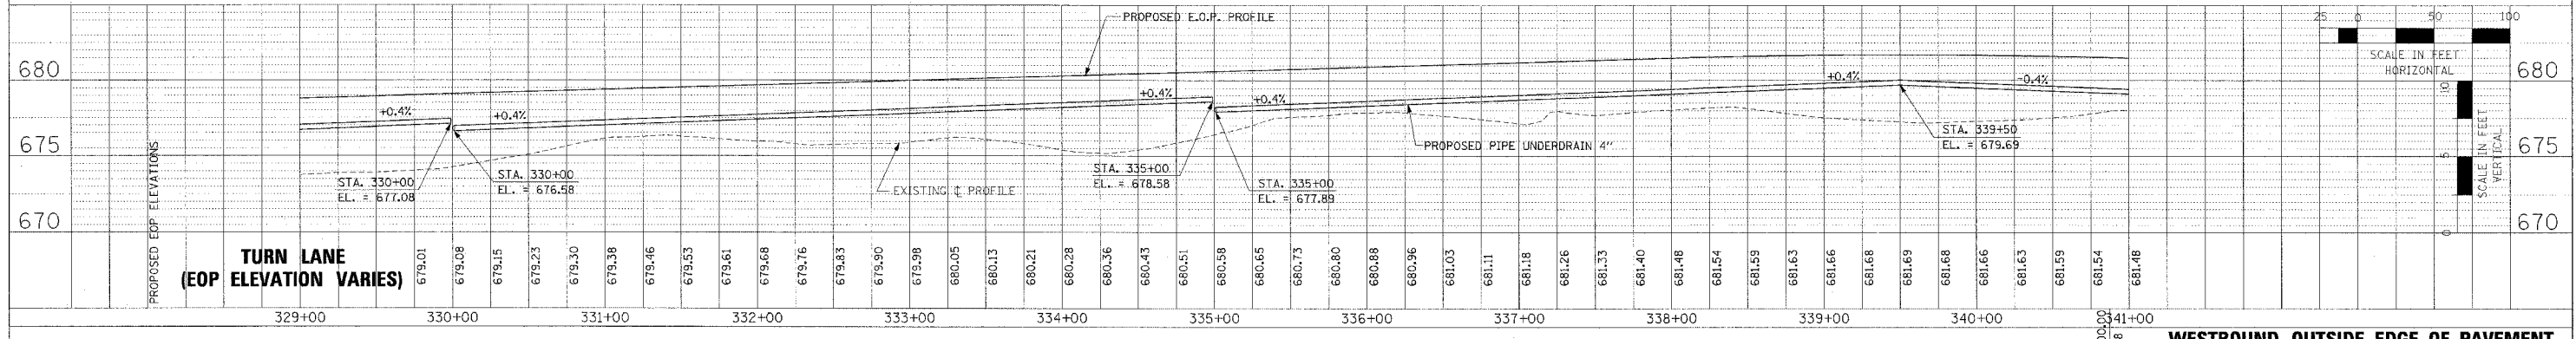

PIPE UNDERDRAIN PROFILES - IL. ROUTE 336 - STA. 329+00 TO STA. 341+00