
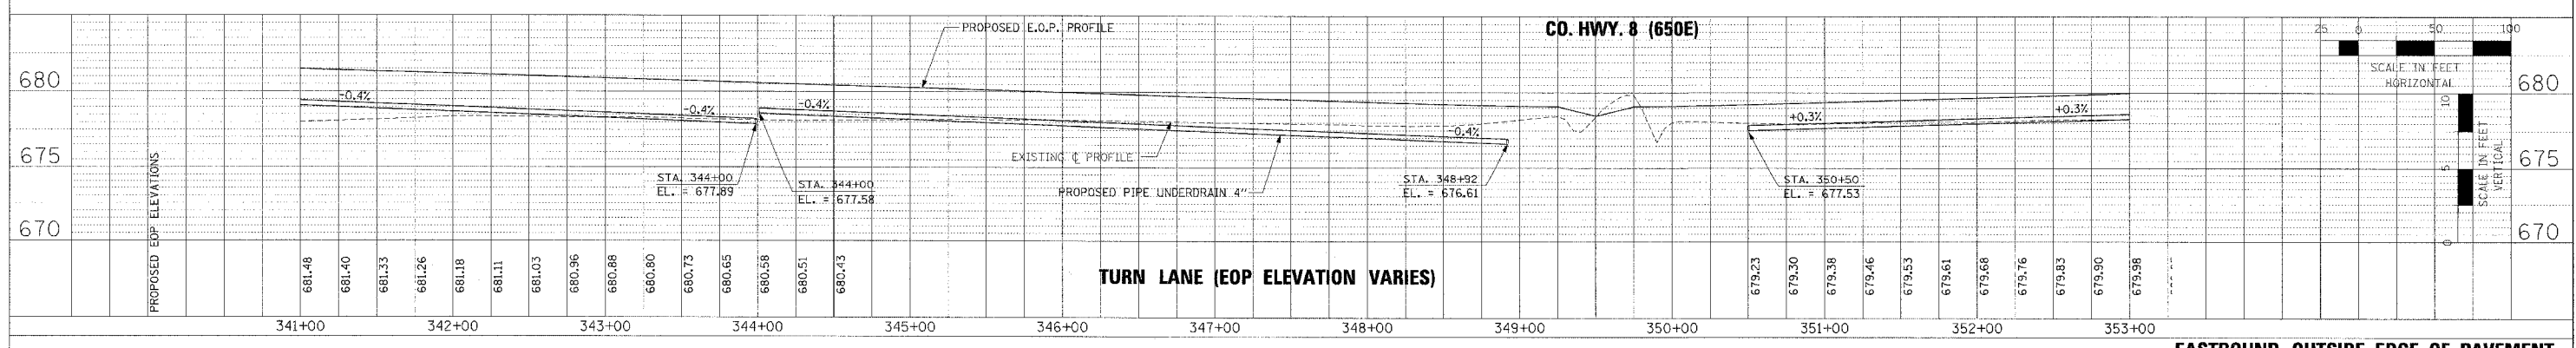
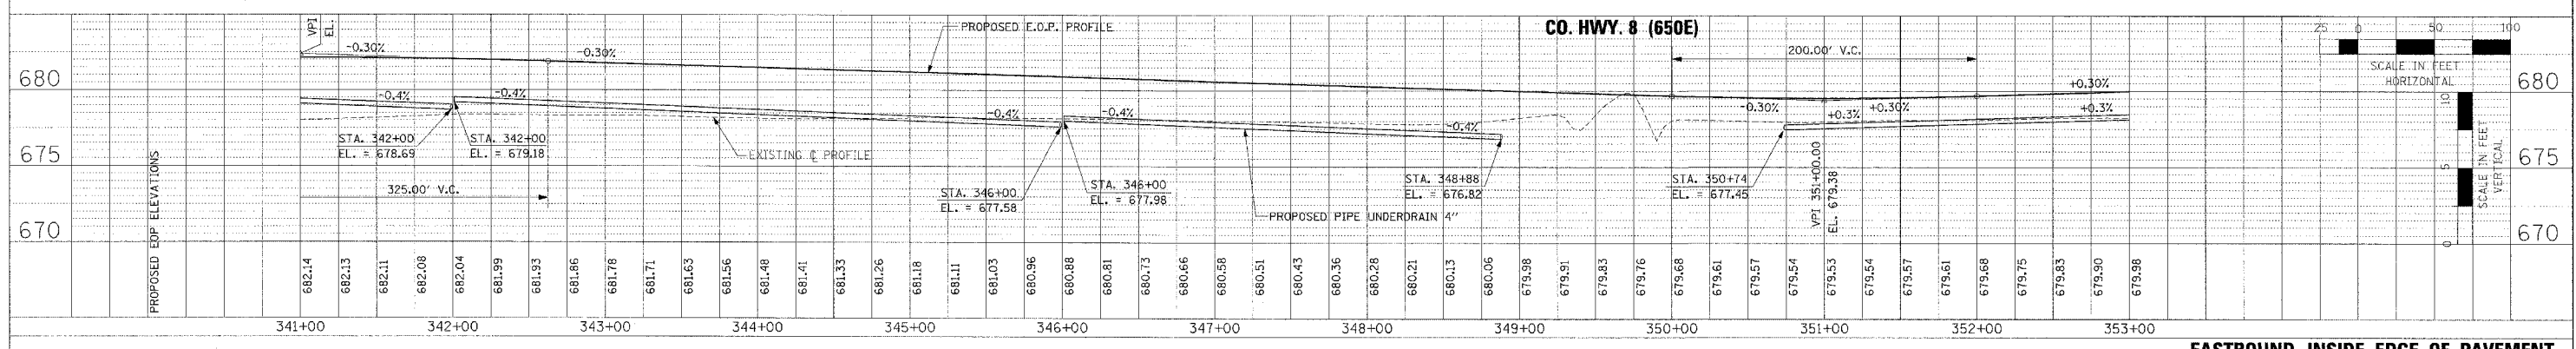
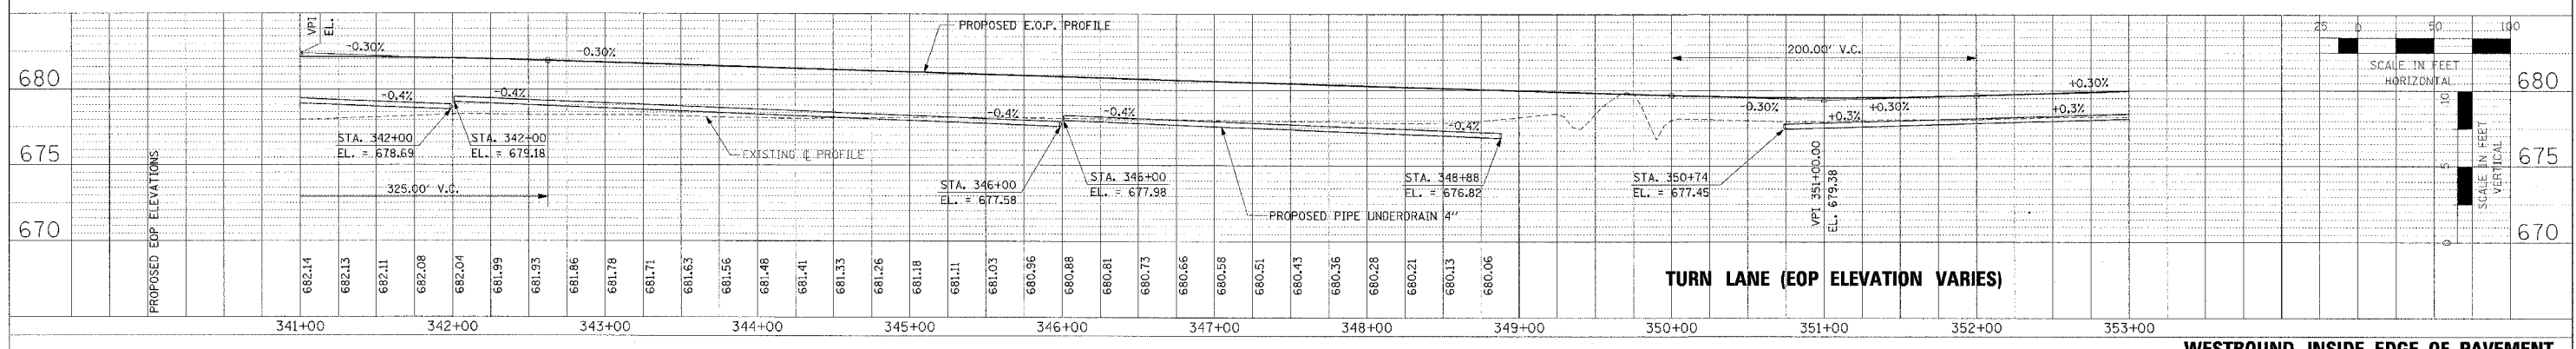


F.A.P. RTE.	SECTION	COUNTY	TOTAL SHEET NO.
315	55-2	MCDONOUGH	1025
STA. 341+00		TO STA. 353+00	
FEB. ROAD DIST. NO. 4 ILLINOIS FED. AID PROJECT			

PLAN	DATE
NO.	BY
REV.	DATE
NO.	BY
REV.	DATE

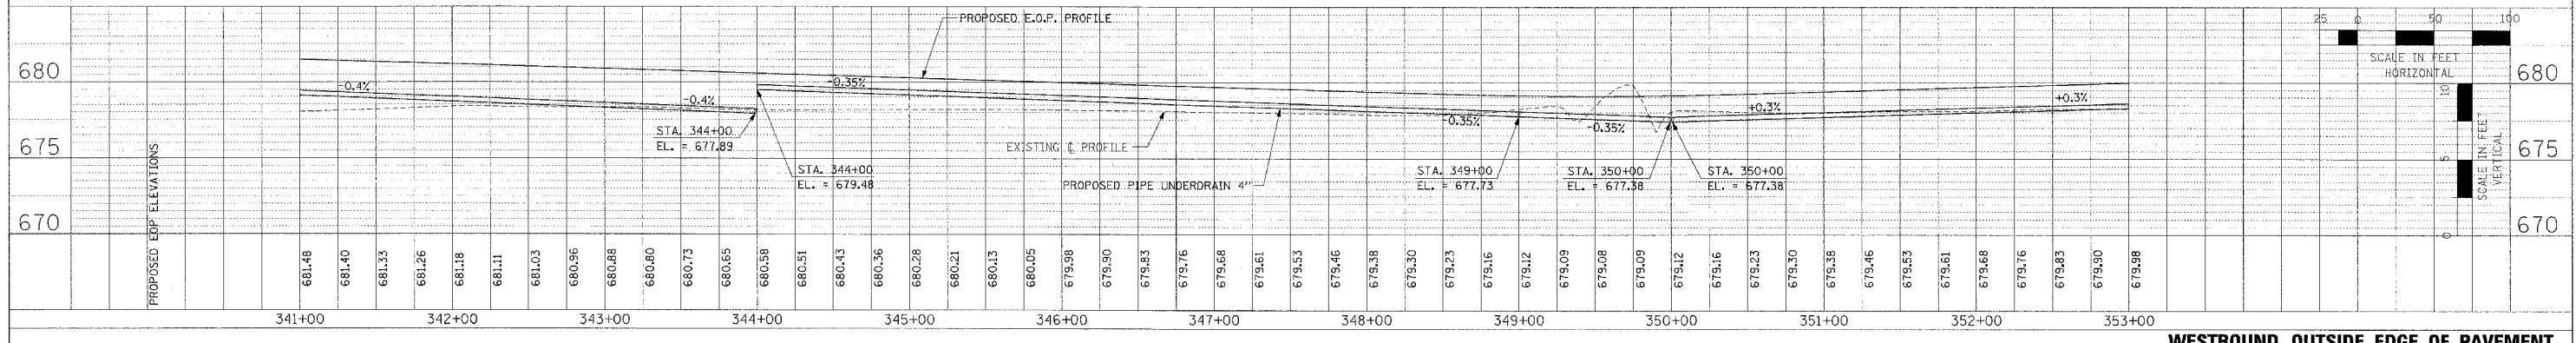

PIPE UNDERDRAIN PROFILES - IL. ROUTE 336 - STA. 341+00 TO STA. 353+00