



F.A.P. RT.EL.	SECTION	COUNTY	TOTAL SHEETS	SHEET NO.
315	55-2	McDONOUGH	1025	279
STA. 353+00		TO STA. 365+00		
FED. ROAD DIST. NO. 4 ILLINOIS FED. AID PROJECT				

PLAN	DATE	BY
REVISIONS		
FOOTNOTES		
NOTE BOOK		
NO.		
STRUCTURE		
DATE		


PROFILE	DATE	BY
REVISIONS		
FOOTNOTES		
NOTE BOOK		
NO.		
STRUCTURE		
DATE		

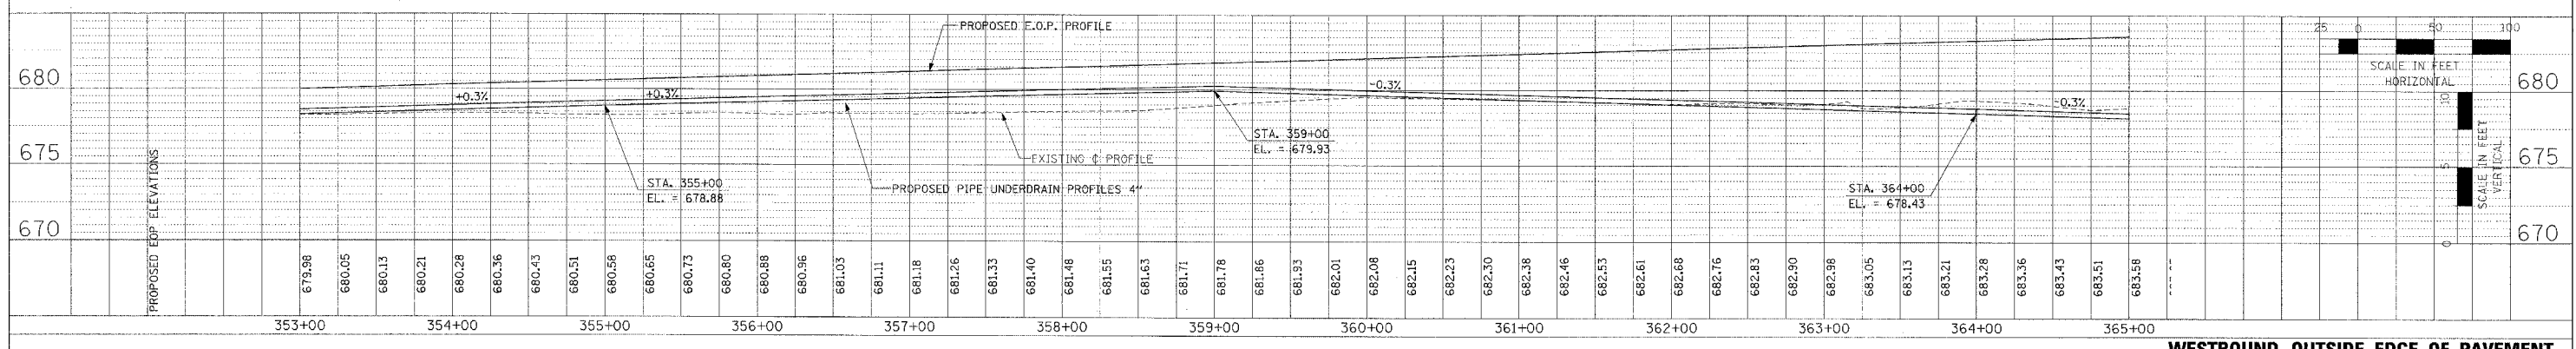


WESTBOUND OUTSIDE EDGE OF PAVEMENT

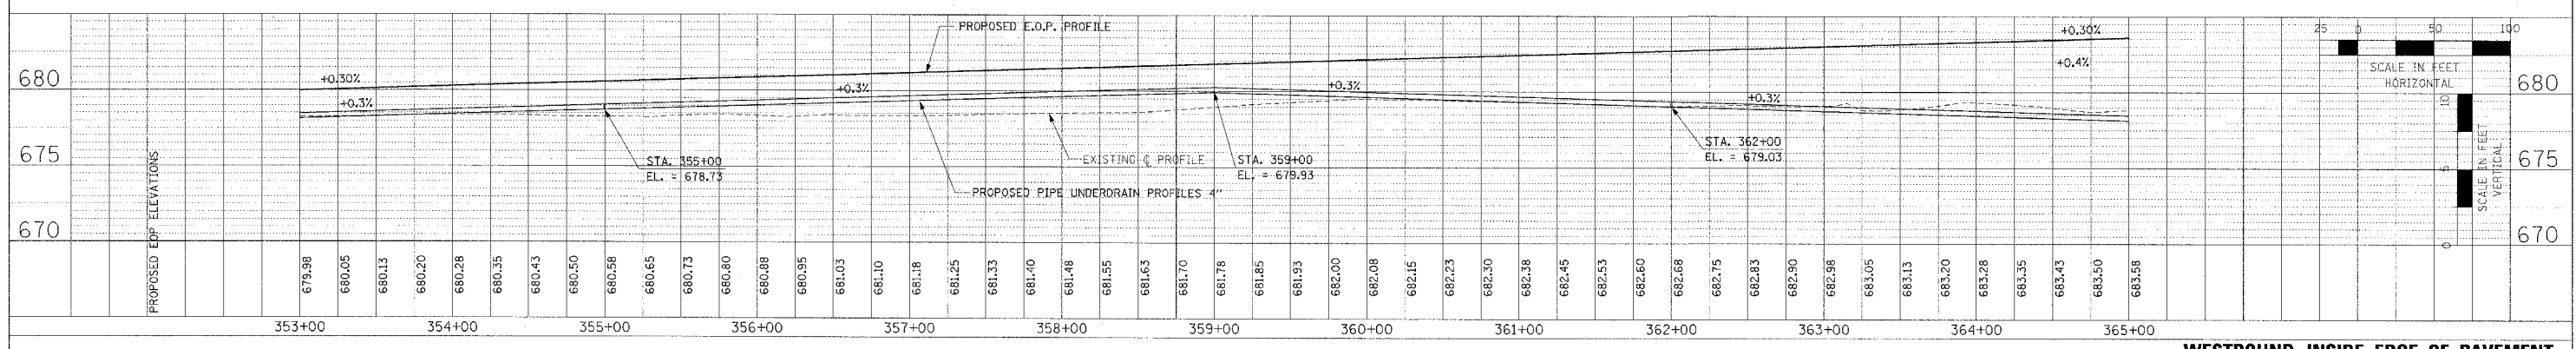

WESTBOUND INSIDE EDGE OF PAVEMENT

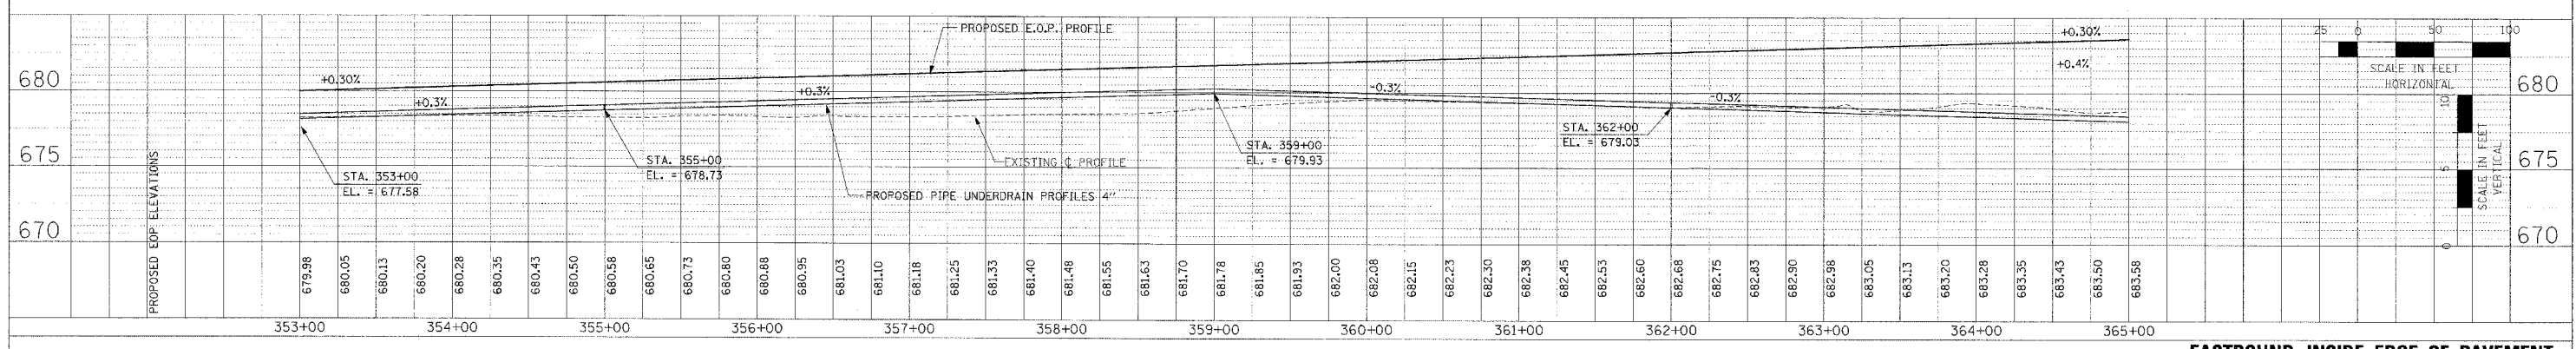

EASTBOUND INSIDE EDGE OF PAVEMENT

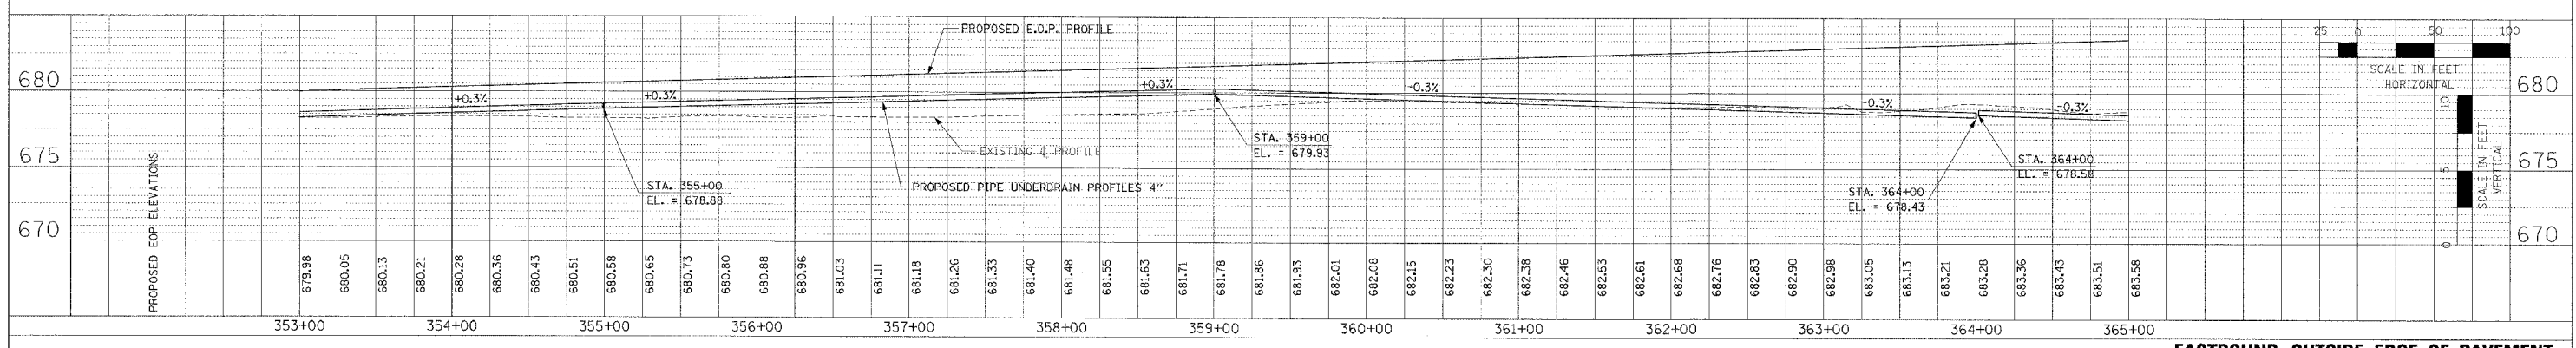

EASTBOUND OUTSIDE EDGE OF PAVEMENT

PIPE UNDERDRAIN PROFILES - IL. ROUTE 336 - STA. 353+00 TO STA. 365+00