
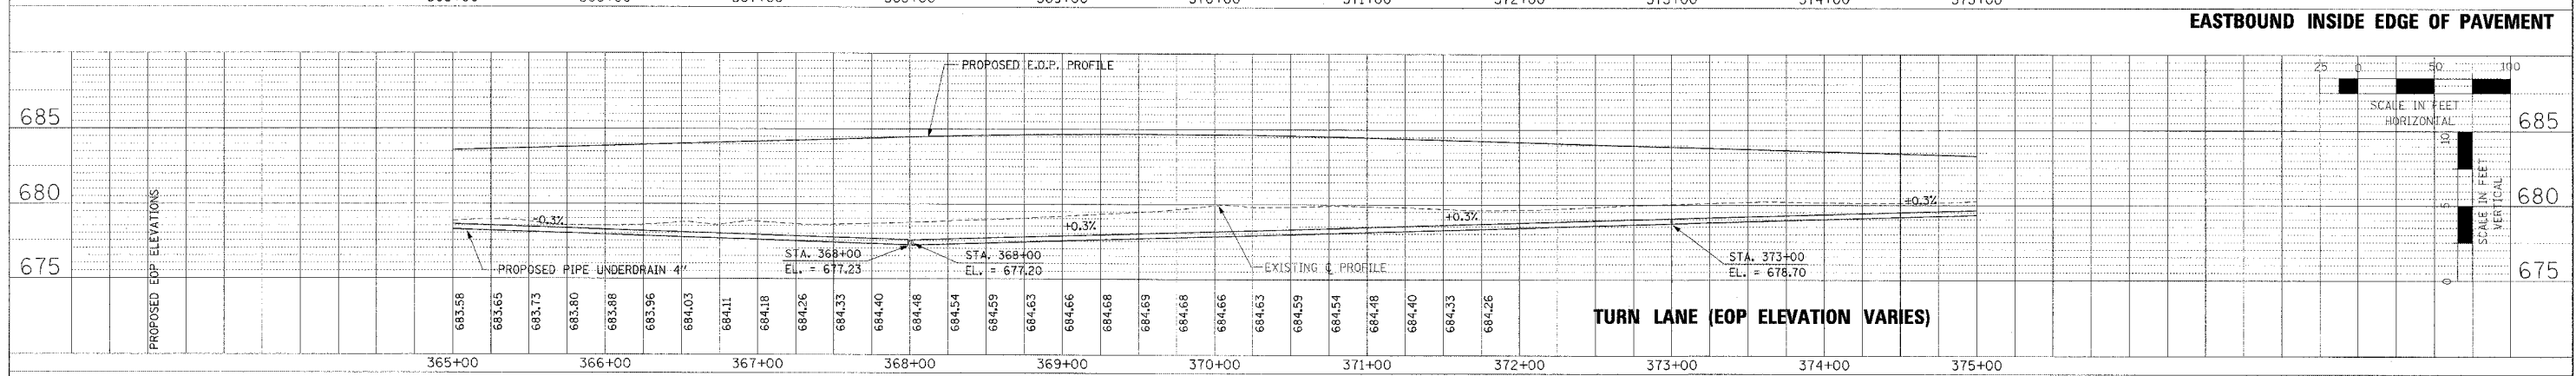
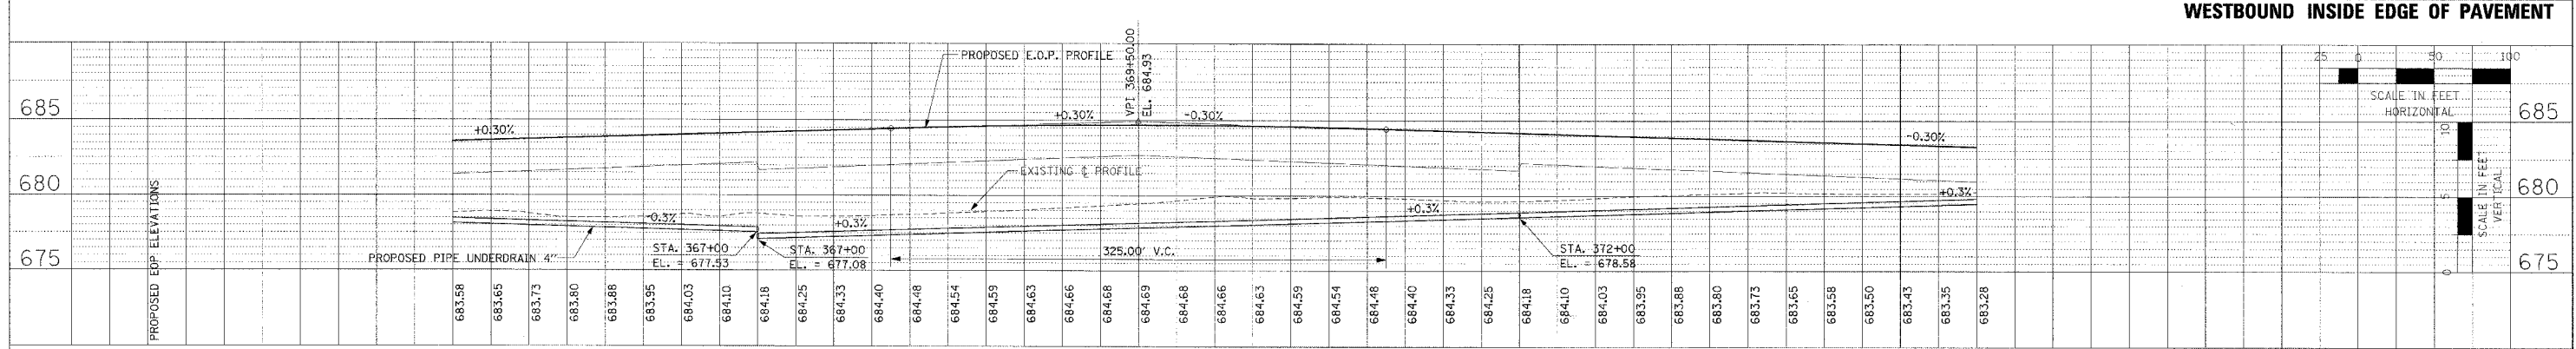
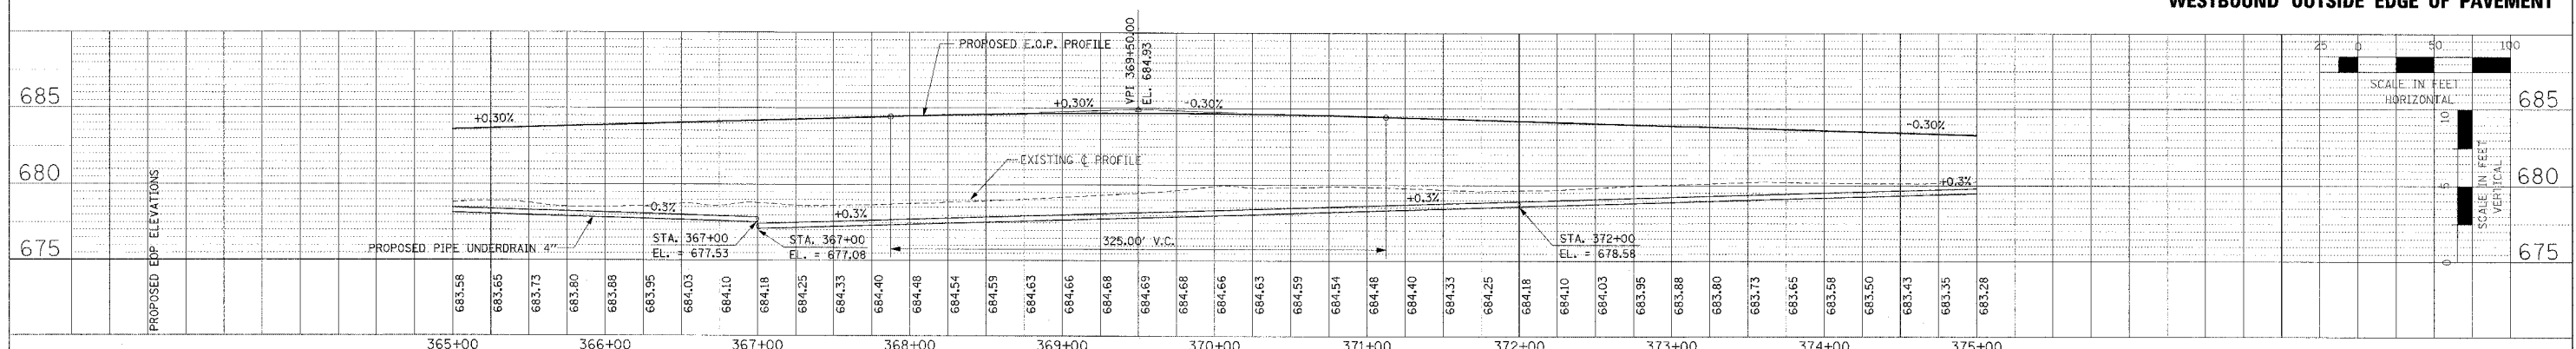


F.A.P. RTE.	SECTION	COUNTY	TOTAL SHEET SHEETS NO.
315	55-2	McDONOUGH	1025 280
STA. 365+00		TO STA. 375+00	
FED. ROAD DIST. NO. 4 ILLINOIS FED. AID PROJECT			

PLAN	DATE
BY	
REVISIONS	
NO.	DESCRIPTION
1	AS SHOWN
2	AS SHOWN
3	AS SHOWN
4	AS SHOWN
5	AS SHOWN
6	AS SHOWN
7	AS SHOWN
8	AS SHOWN
9	AS SHOWN
10	AS SHOWN

PROFILE	DATE
BY	
REVISIONS	
NO.	DESCRIPTION
1	AS SHOWN
2	AS SHOWN
3	AS SHOWN
4	AS SHOWN
5	AS SHOWN
6	AS SHOWN
7	AS SHOWN
8	AS SHOWN
9	AS SHOWN
10	AS SHOWN

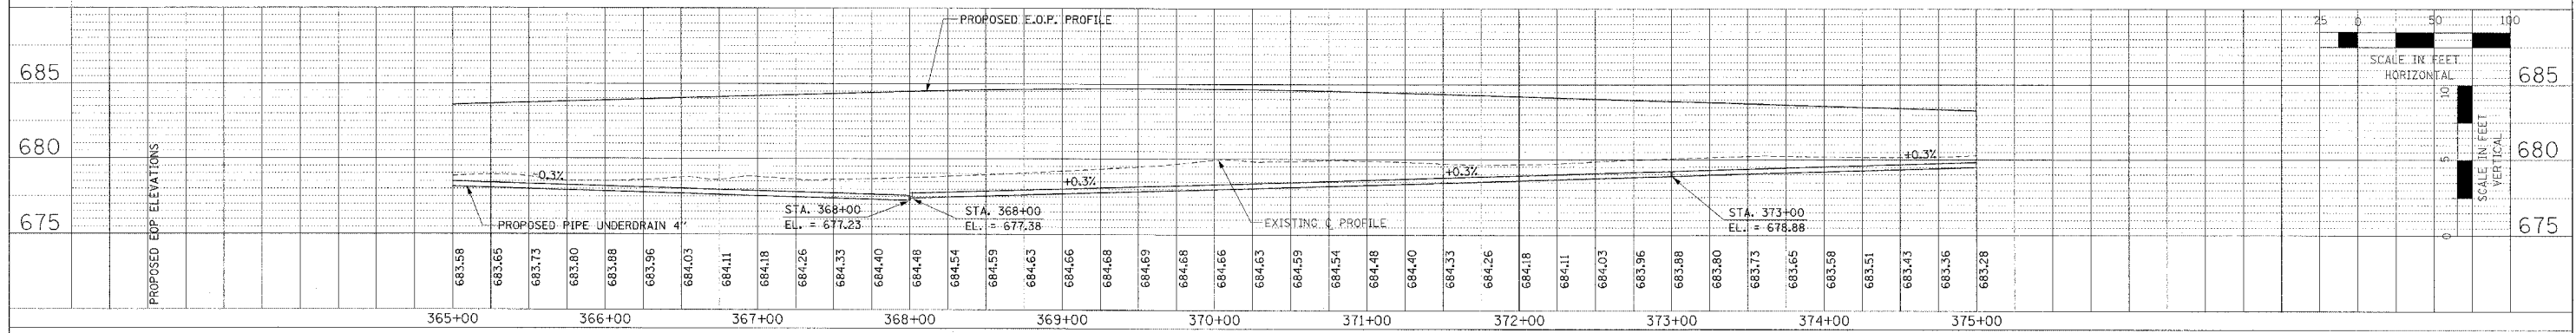

TURN LANE (EOP ELEVATION VARIES)

PIPE UNDERDRAIN PROFILES - IL. ROUTE 336 - STA. 365+00 TO STA. 375+00