
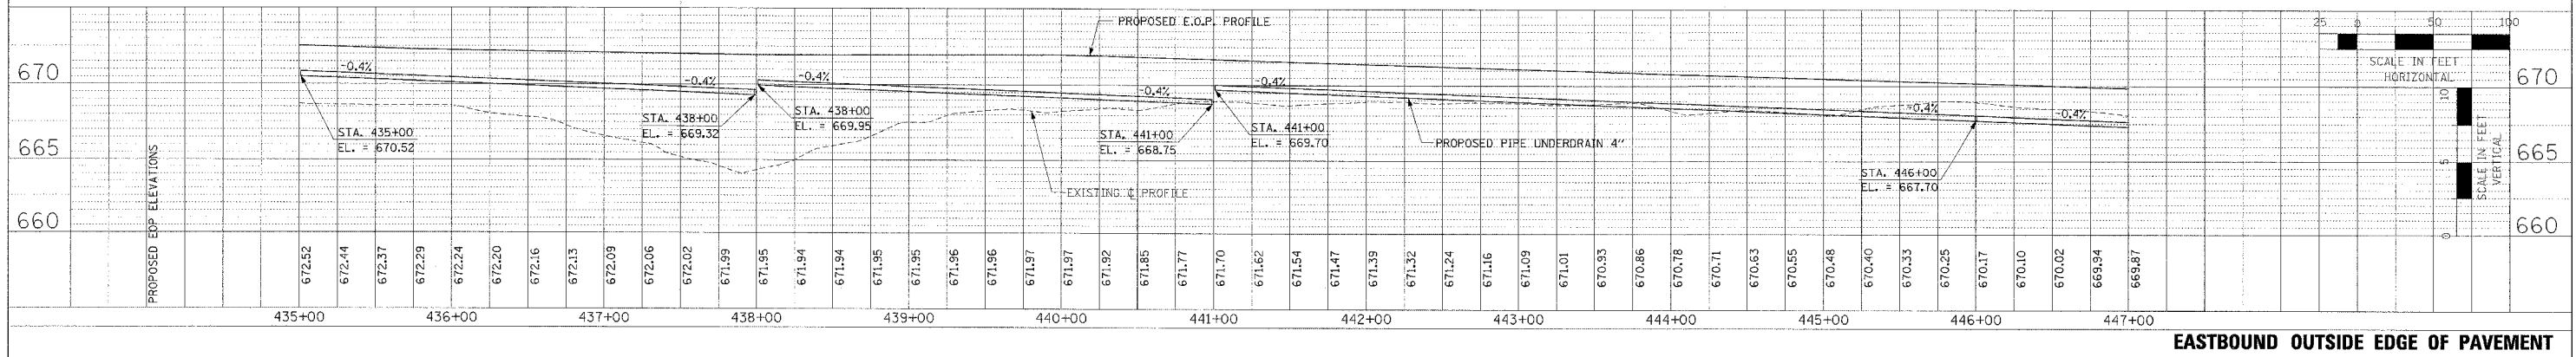
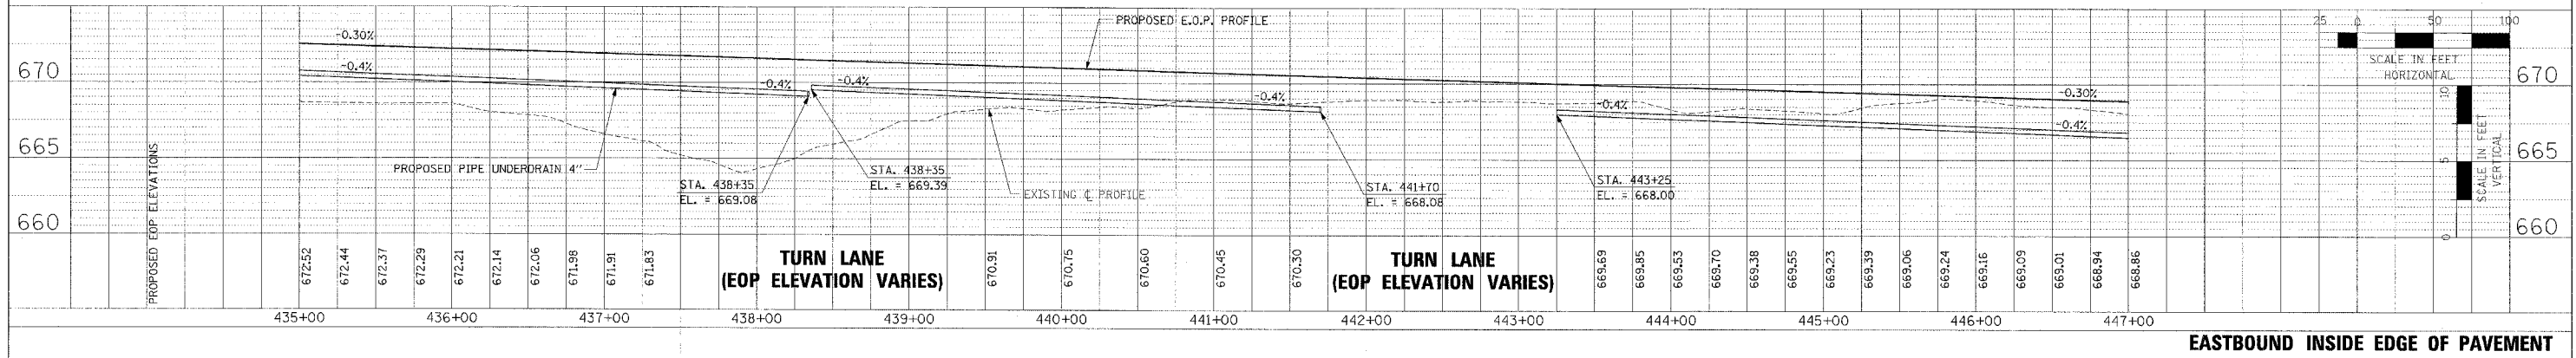
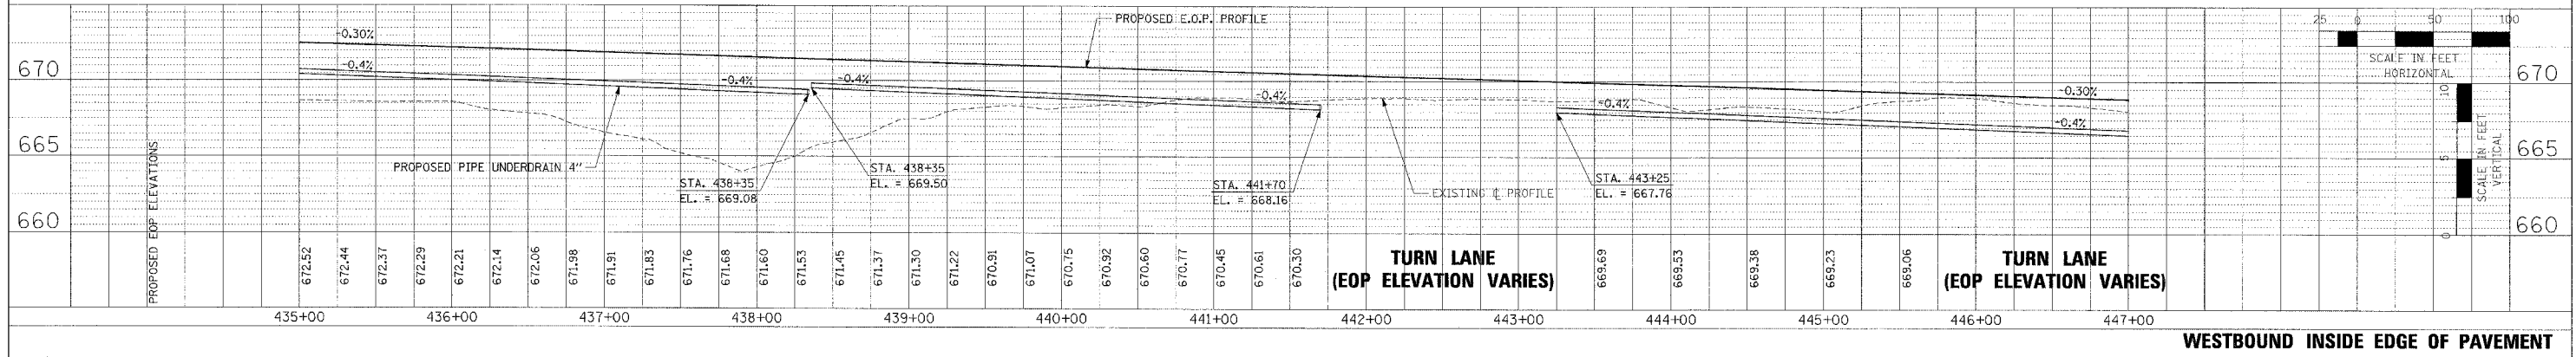


| | | | | |
|---|---------|----------------|--------------|-----------|
| F.A.P. RT.E. | SECTION | COUNTY | TOTAL SHEETS | SHEET NO. |
| 315 | 55-2 | McDONOUGH | 1025 | 286 |
| STA. 435+00 | | TO STA. 447+00 | | |
| FED. ROAD DIST. NO. 4 ILLINOIS FED. AID PROJECT | | | | |

| | | |
|--------|------|----|
| PLAN | DATE | BY |
| NO. 1 | | |
| NO. 2 | | |
| NO. 3 | | |
| NO. 4 | | |
| NO. 5 | | |
| NO. 6 | | |
| NO. 7 | | |
| NO. 8 | | |
| NO. 9 | | |
| NO. 10 | | |

| | | |
|---------|------|----|
| PROFILE | DATE | BY |
| NO. 1 | | |
| NO. 2 | | |
| NO. 3 | | |
| NO. 4 | | |
| NO. 5 | | |
| NO. 6 | | |
| NO. 7 | | |
| NO. 8 | | |
| NO. 9 | | |
| NO. 10 | | |

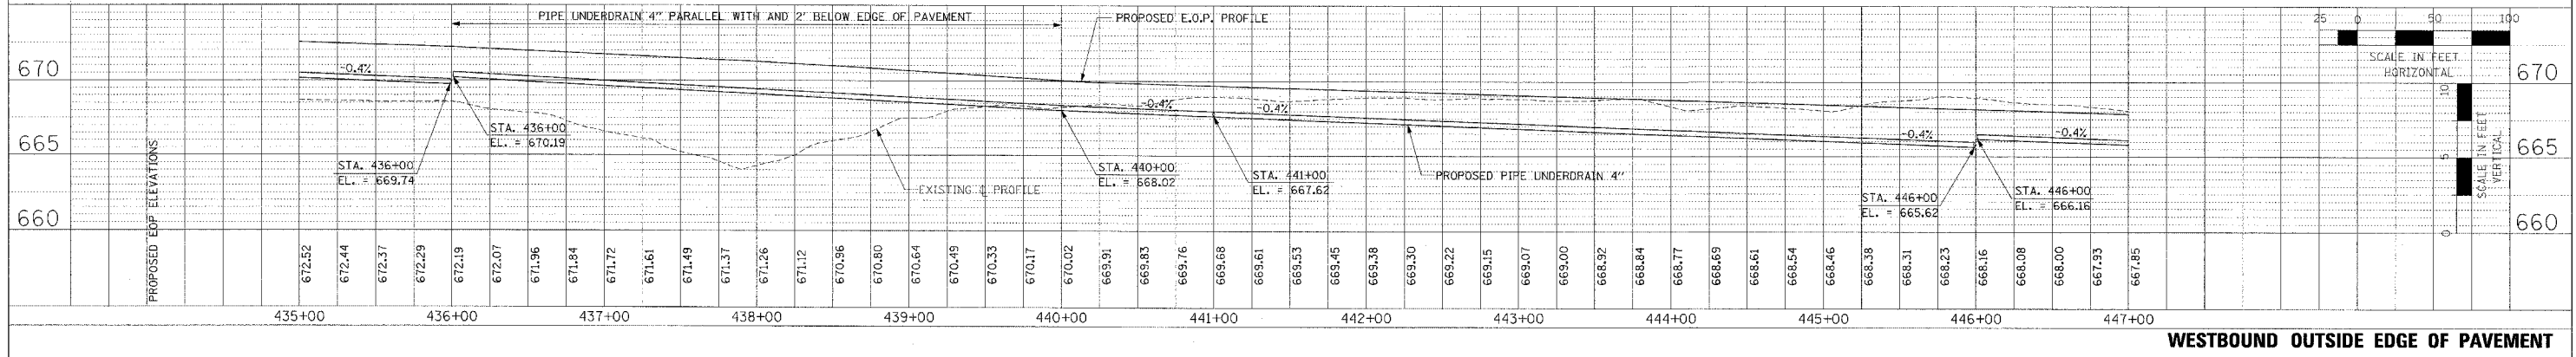

PIPE UNDERDRAIN PROFILES - IL. ROUTE 336 - STA. 435+00 TO STA. 447+00