
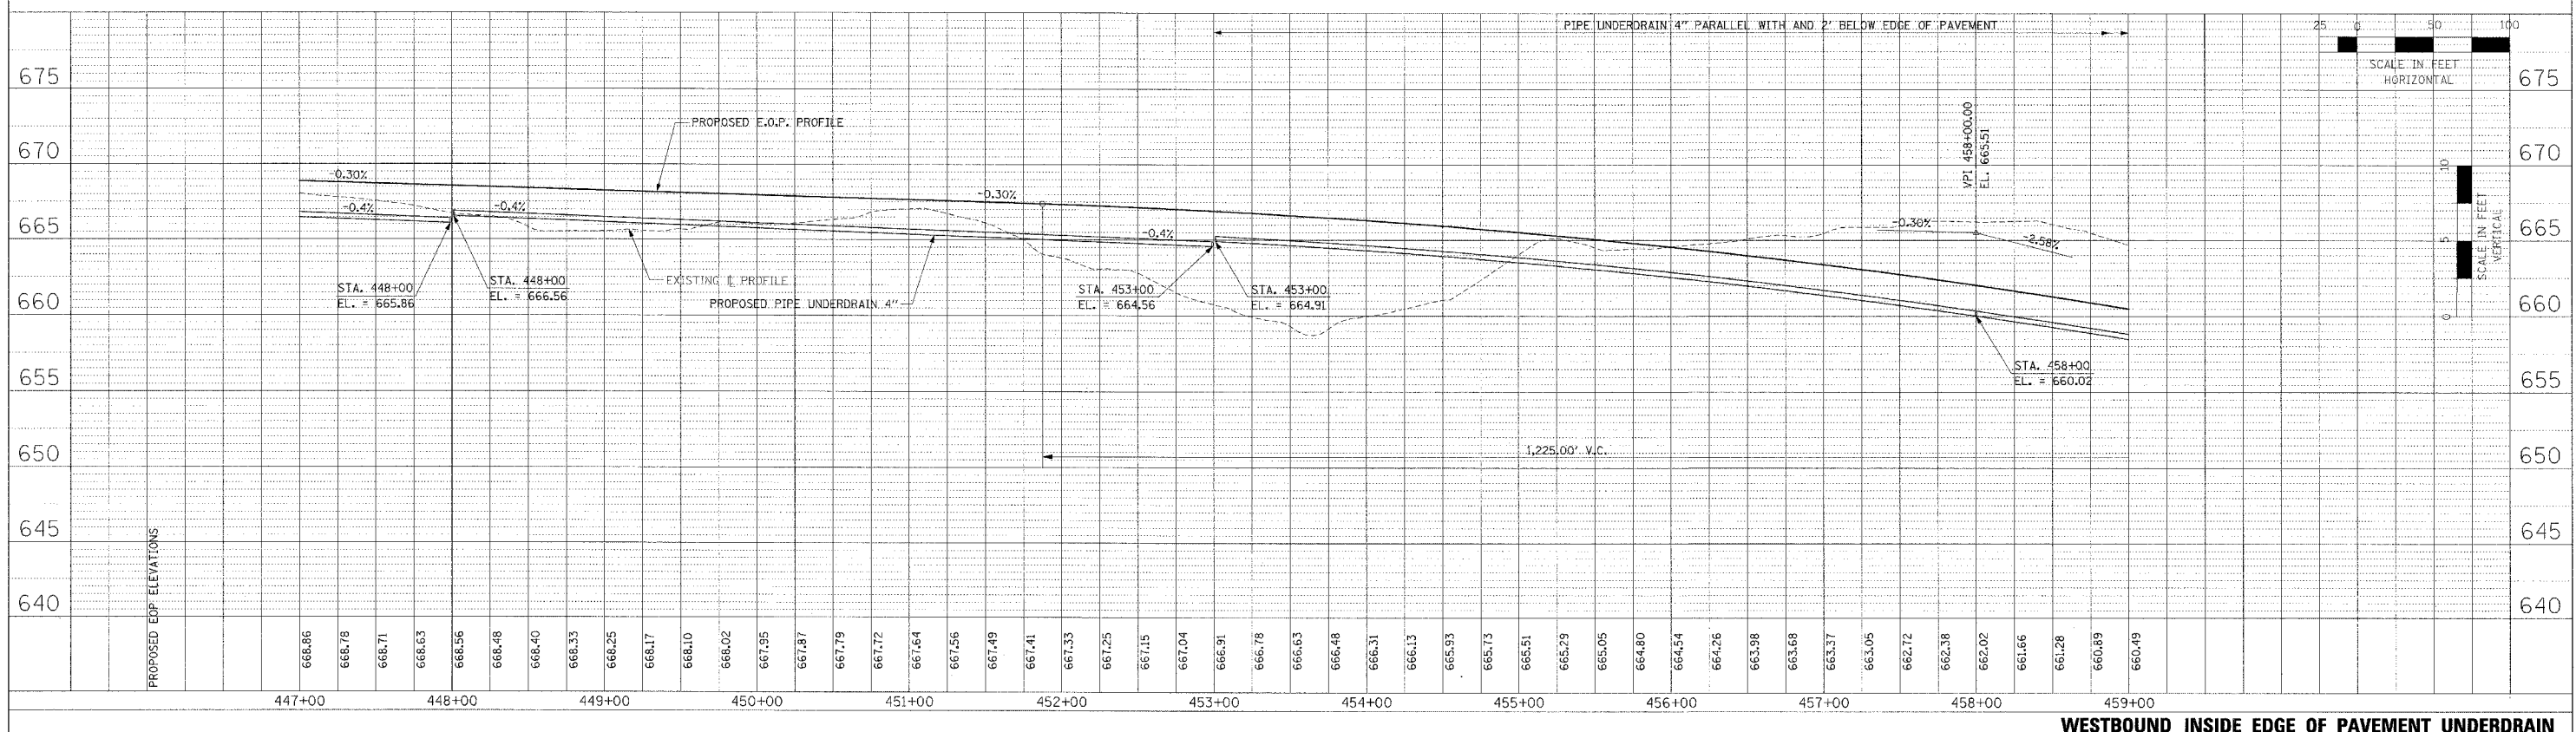


F.A.P. RTE.	SECTION	COUNTY	TOTAL SHEETS	SHEET NO.
315	55-2	MCDONOUGH	1025	287
STA. 447+00		TO STA. 459+00		
FED. ROAD DIST. NO. 4 ILLINOIS FED. AID PROJECT				

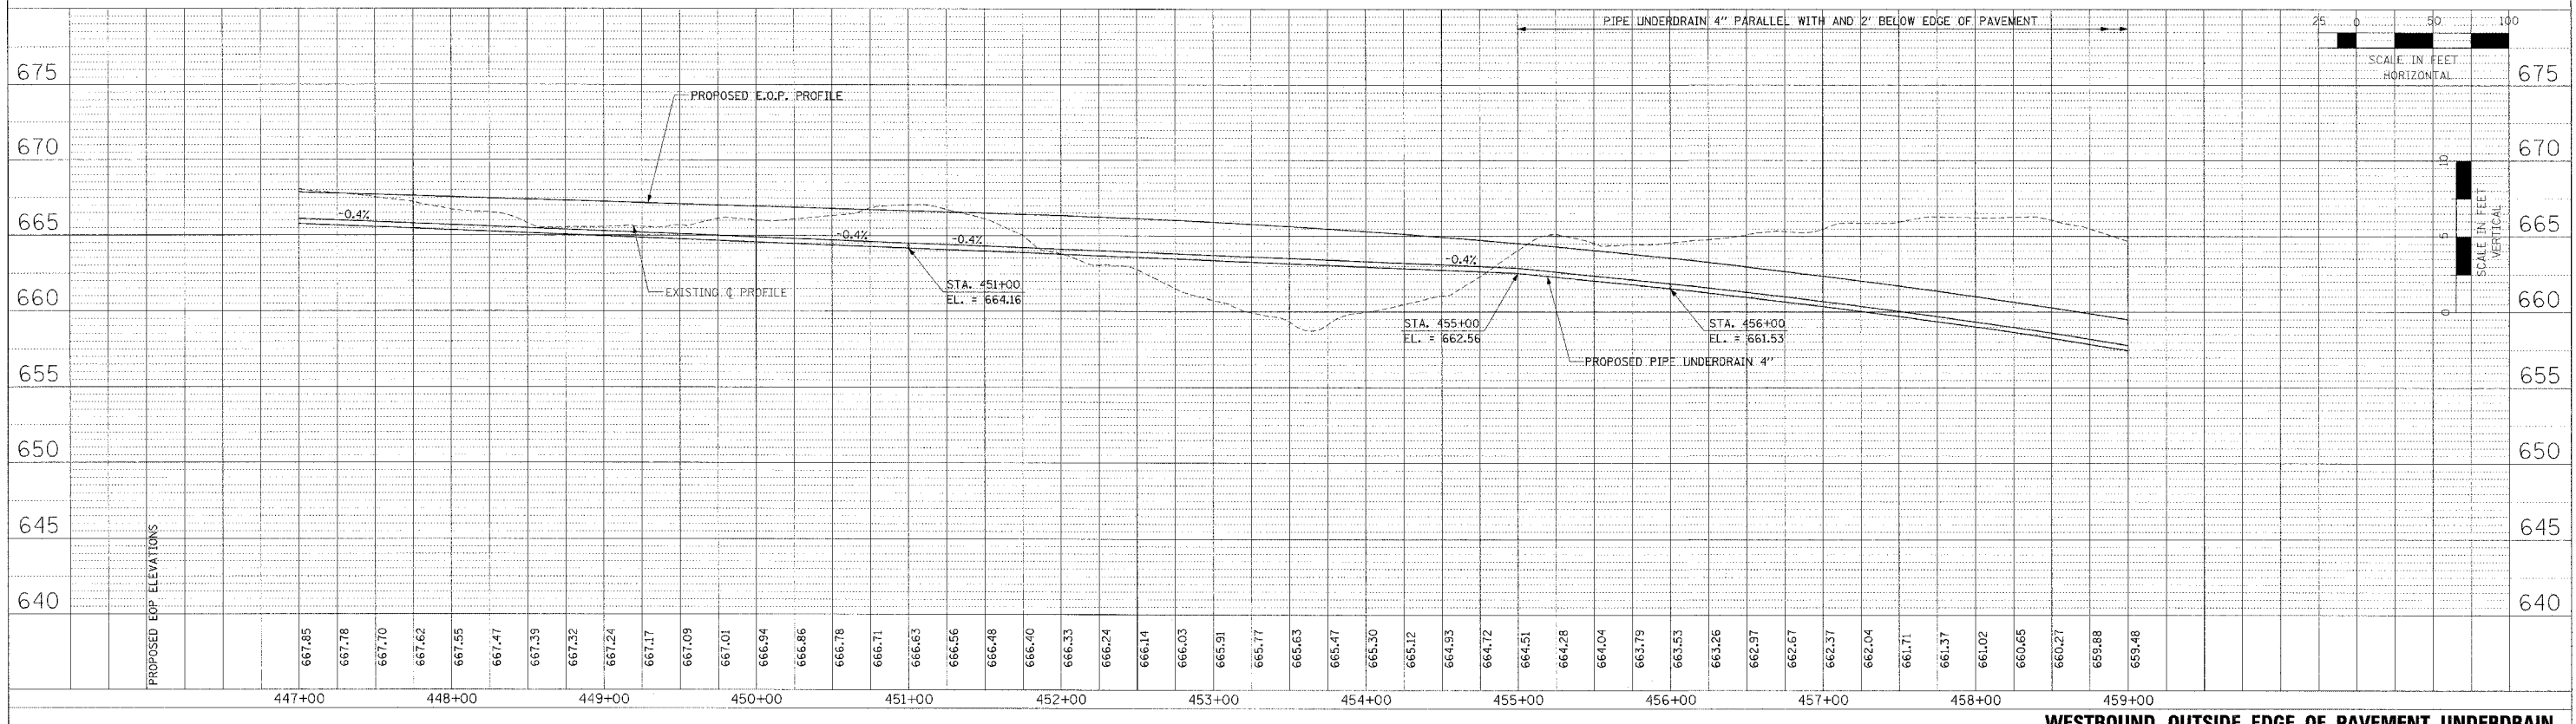

PIPE UNDERDRAIN PROFILES - IL. ROUTE 336 - WESTBOUND STA. 447+00 TO STA. 459+00

PLAN	DATE
BY	
NO.	
NO.	

PROFILE	DATE
BY	
NO.	
NO.	