
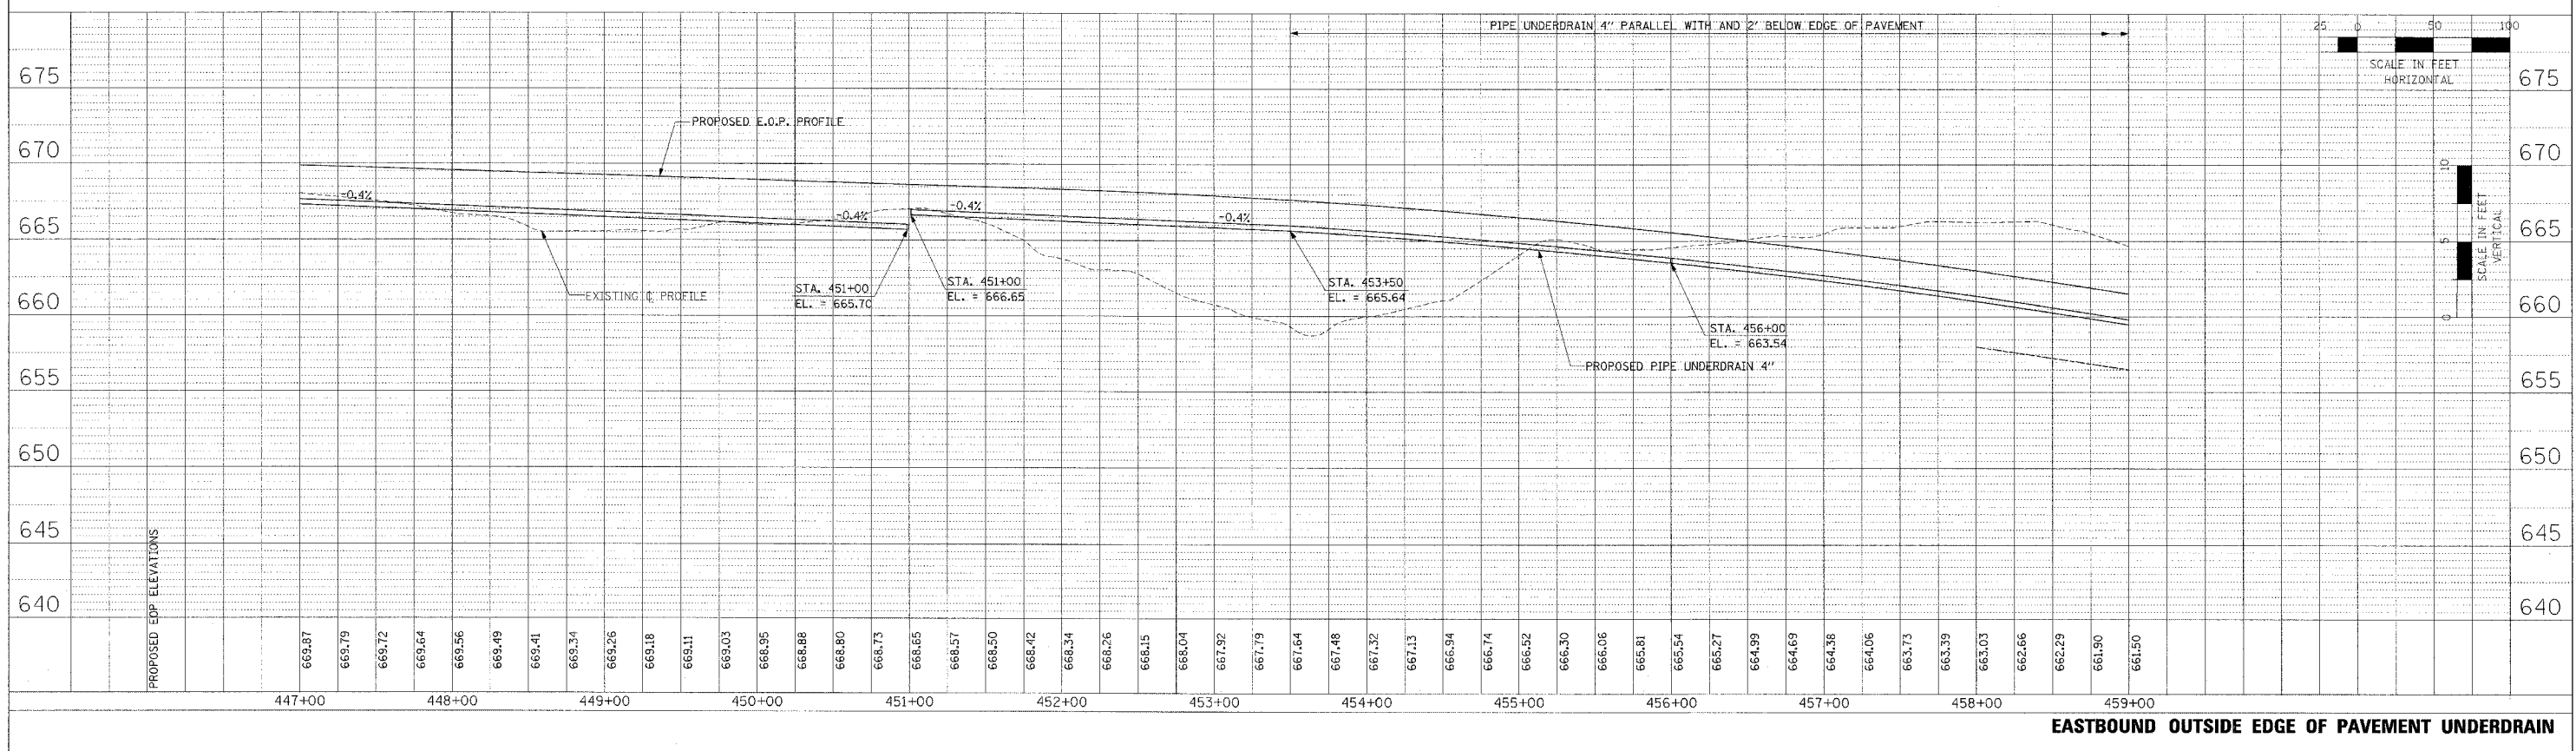


F.A.P. RT. 315	SECTION 55-2	COUNTY McDONOUGH	TOTAL SHEETS 1025	SHEET NO. 288
STA. 447+00		TO STA. 459+00		
FED. ROAD DIST. NO. 4 ILLINOIS FED. AID PROJECT				

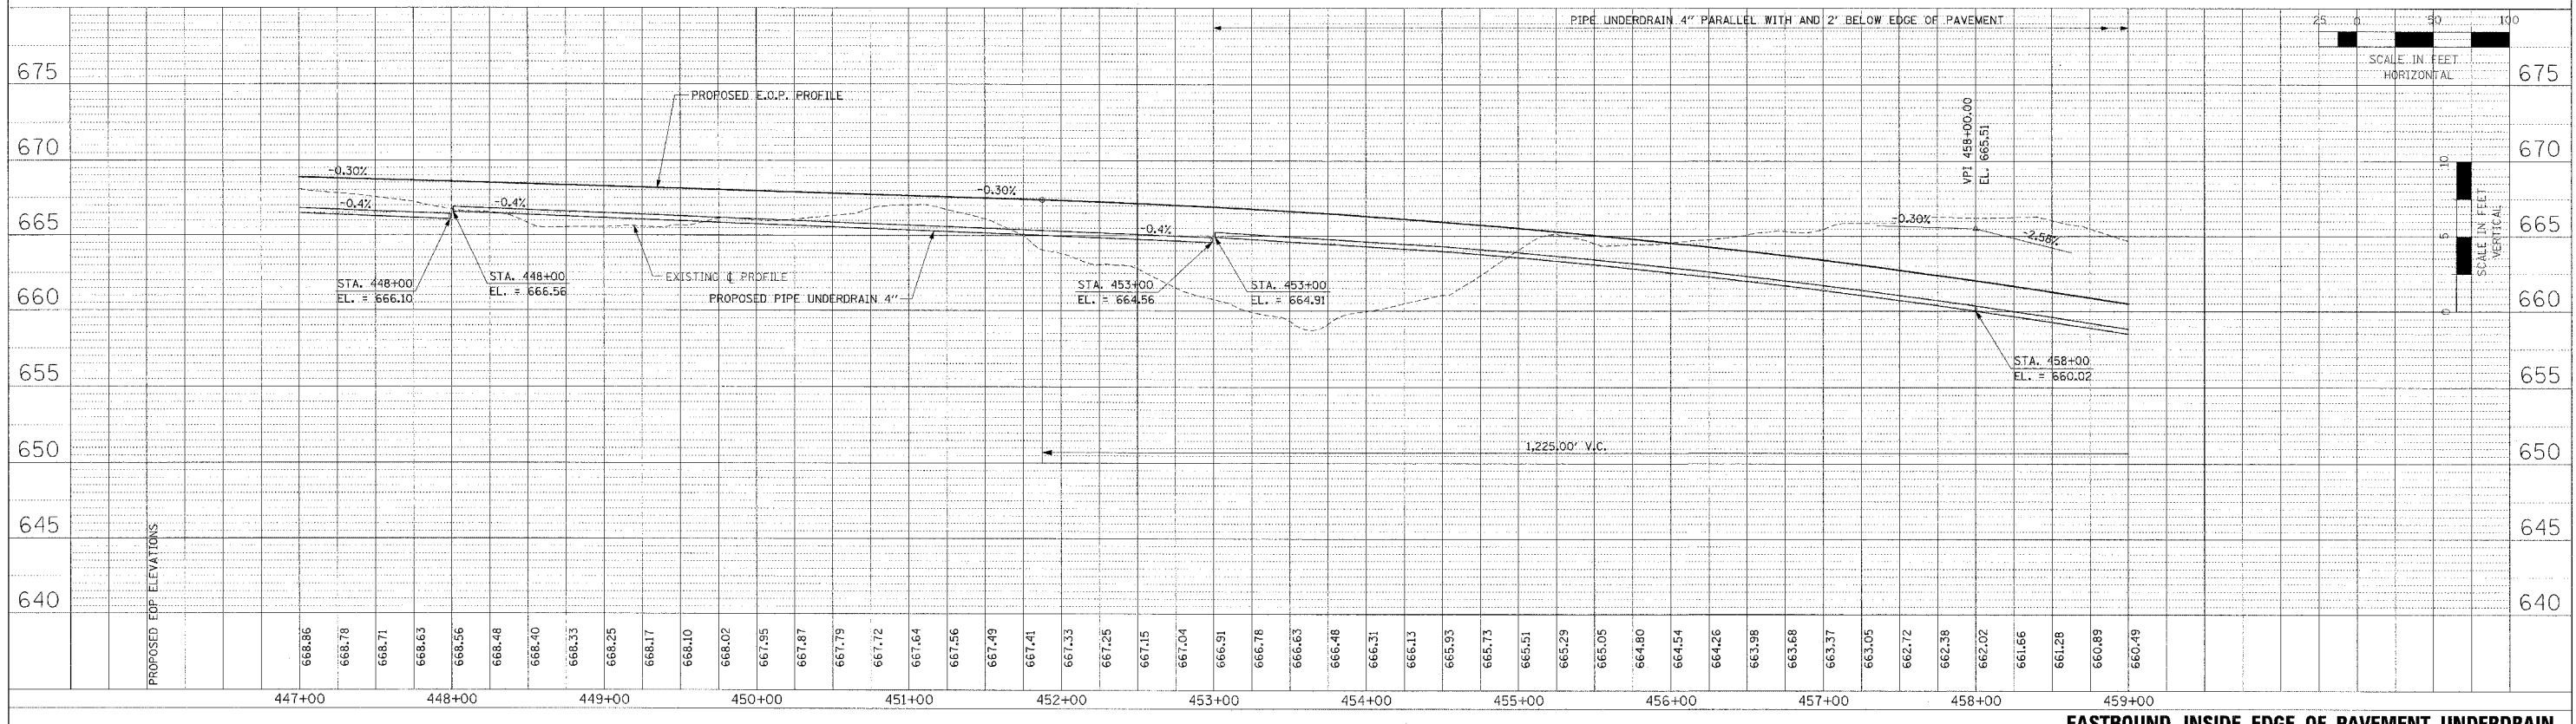

PIPE UNDERDRAIN PROFILES - IL. ROUTE 336 - EASTBOUND STA. 447+00 TO STA. 459+00

PLAN SUBMITTED BY DATE  
 PLOTTED BY DATE  
 NOTE BOOK NO. DATE FILE NAME

PROFILE SUBMITTED BY DATE  
 PLOTTED BY DATE  
 NOTE BOOK NO. DATE FILE NAME