



F.A.P. No.	SECTION	COUNTY	TOTAL SHEETS	SHEET NO.
315	55-2	MCDONOUGH	1025	289
STA. 459+00		TO STA. 469+00		
FED. ROAD DIST. NO. 4 ILLINOIS FED. AID PROJECT				

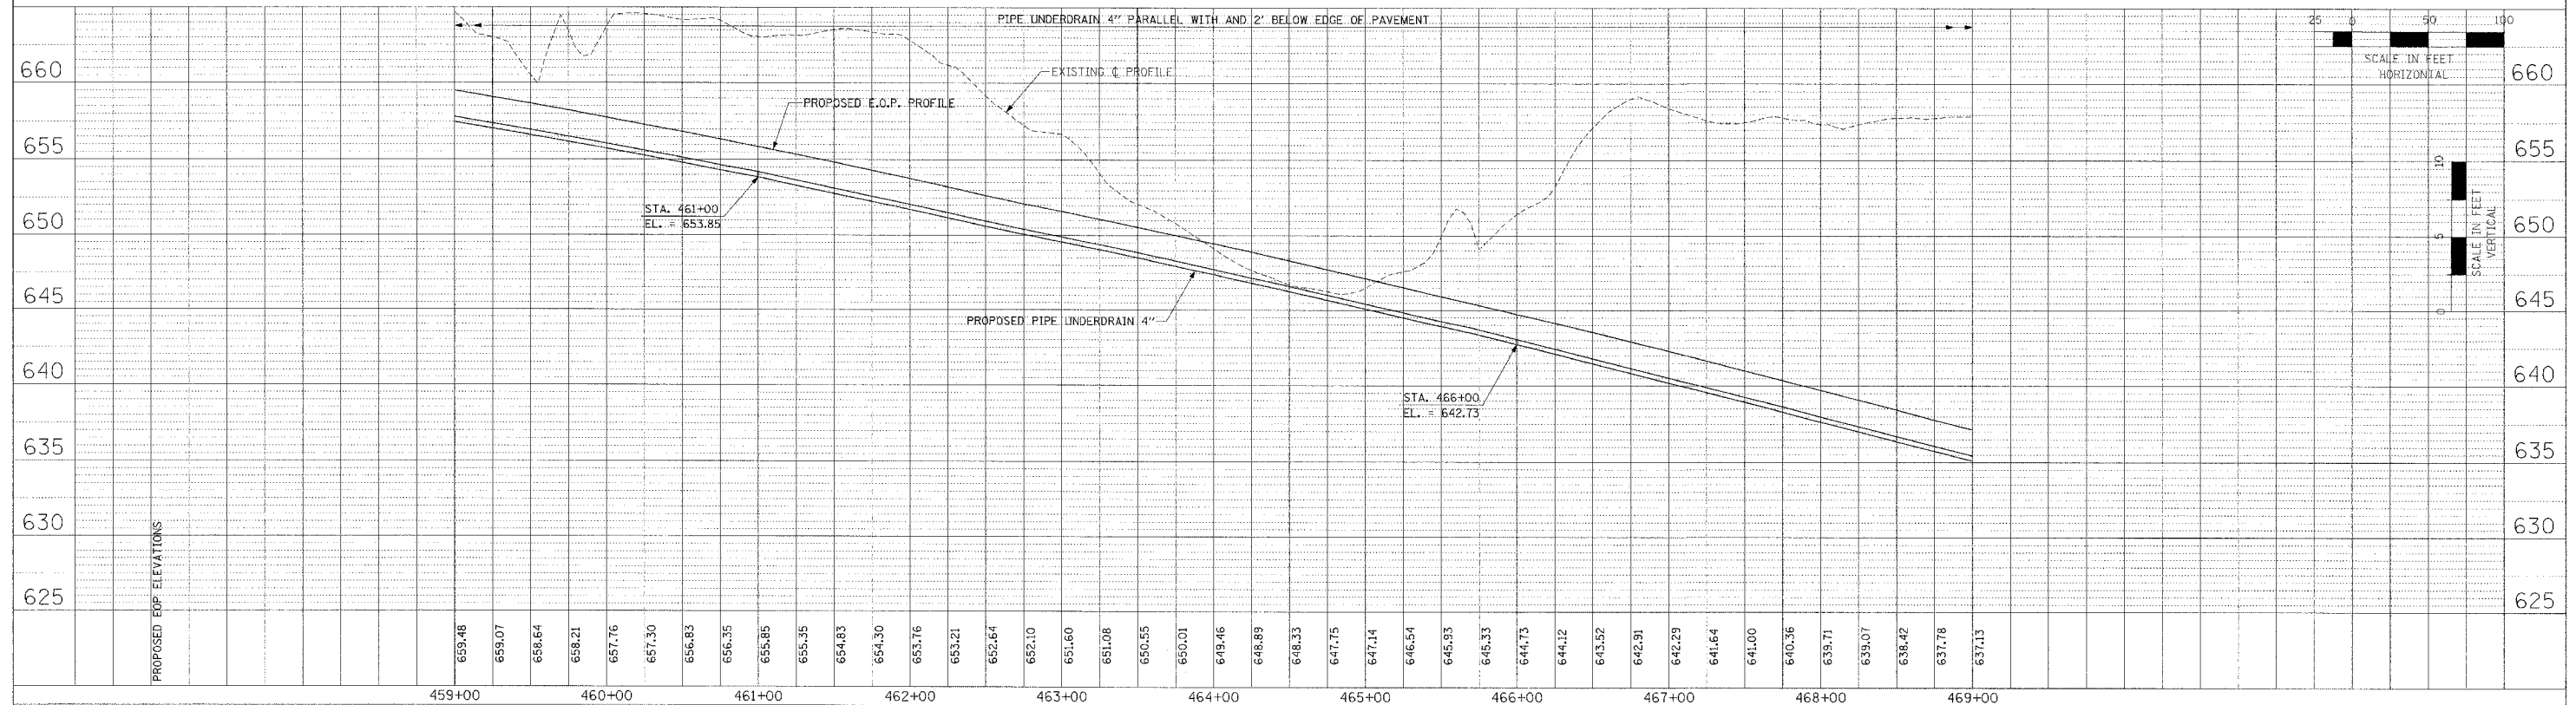

WESTBOUND OUTSIDE EDGE OF PAVEMENT UNDERDRAIN

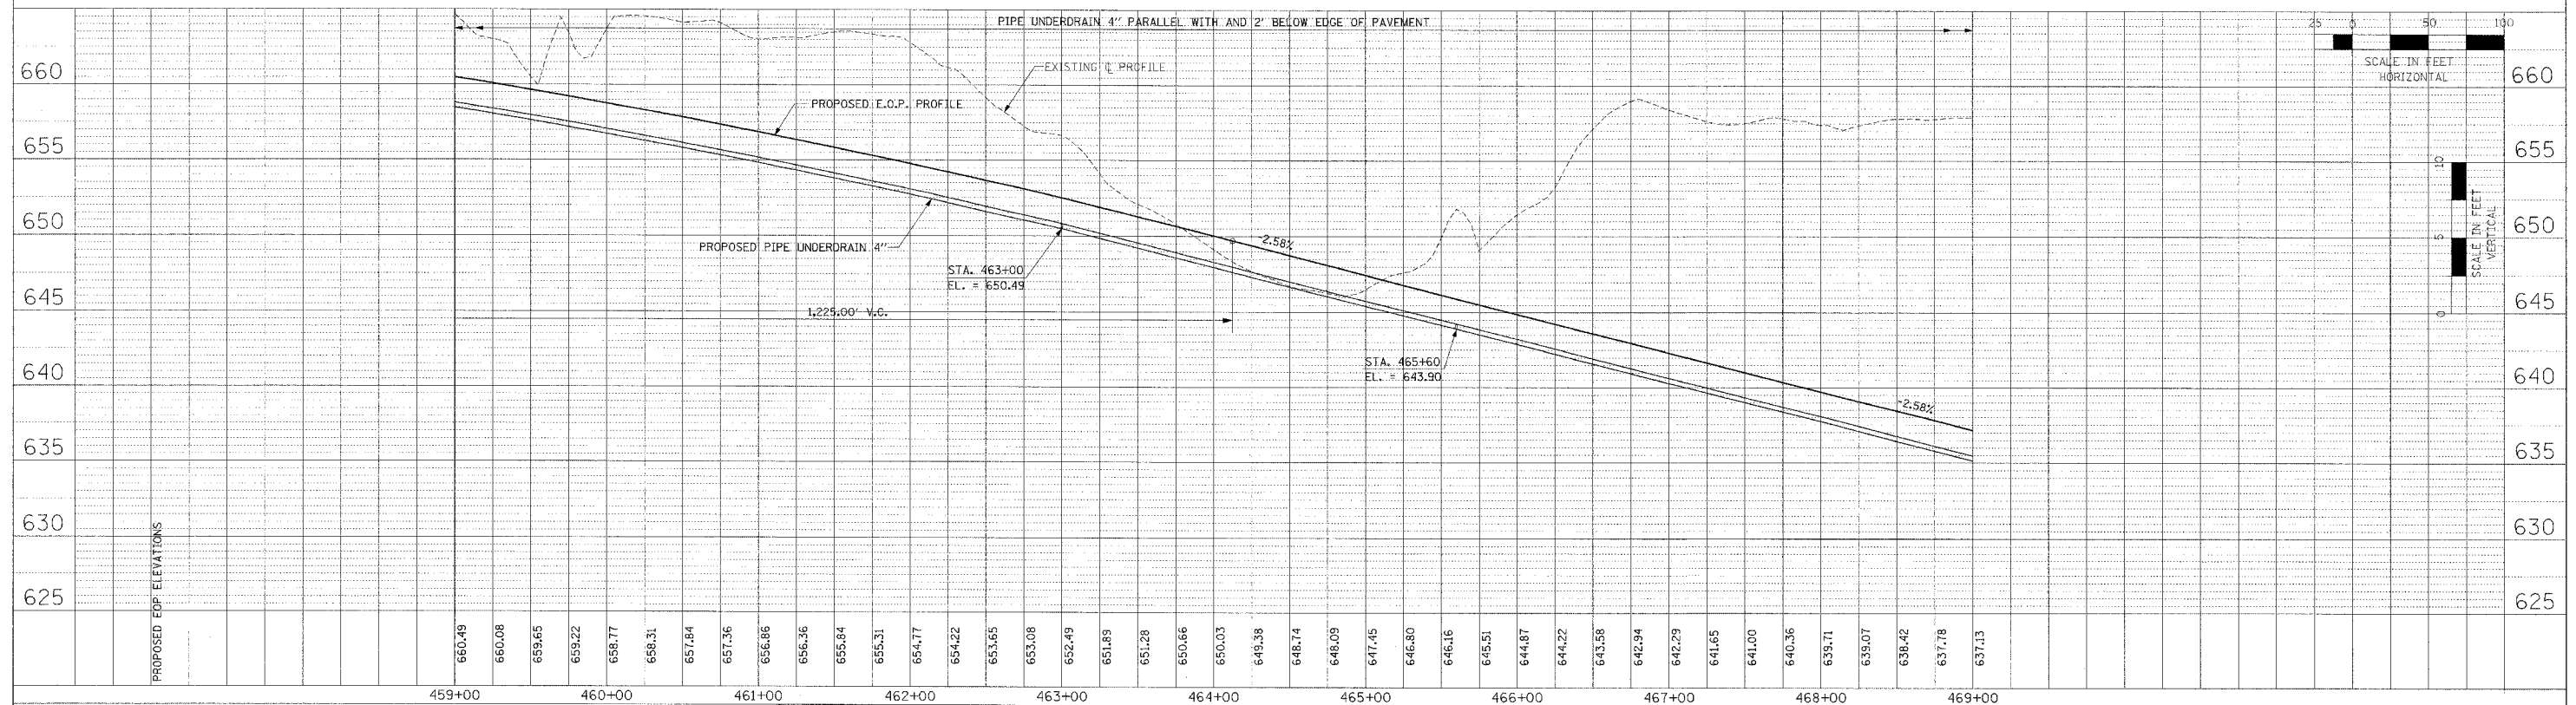

WESTBOUND INSIDE EDGE OF PAVEMENT UNDERDRAIN

PIPE UNDERDRAIN PROFILES - IL. ROUTE 336 - WESTBOUND STA. 459+00 TO STA. 469+00

DATE	BY
DATE	BY

PLANNING
 CHECKED BY: _____
 DATE: _____
 NO. _____

DATE	BY
DATE	BY

PROFILE
 CHECKED BY: _____
 DATE: _____
 NO. _____