



F.A.P. RTE.	SECTION	COUNTY	TOTAL SHEETS	SHEET NO.
315	55-2	McDONOUGH	1025	296
STA. 493+00		TO STA. 505+00		
FED. ROAD DIST. NO. 4 ILLINOIS FED. AID PROJECT				

DATE	BY
DATE	BY

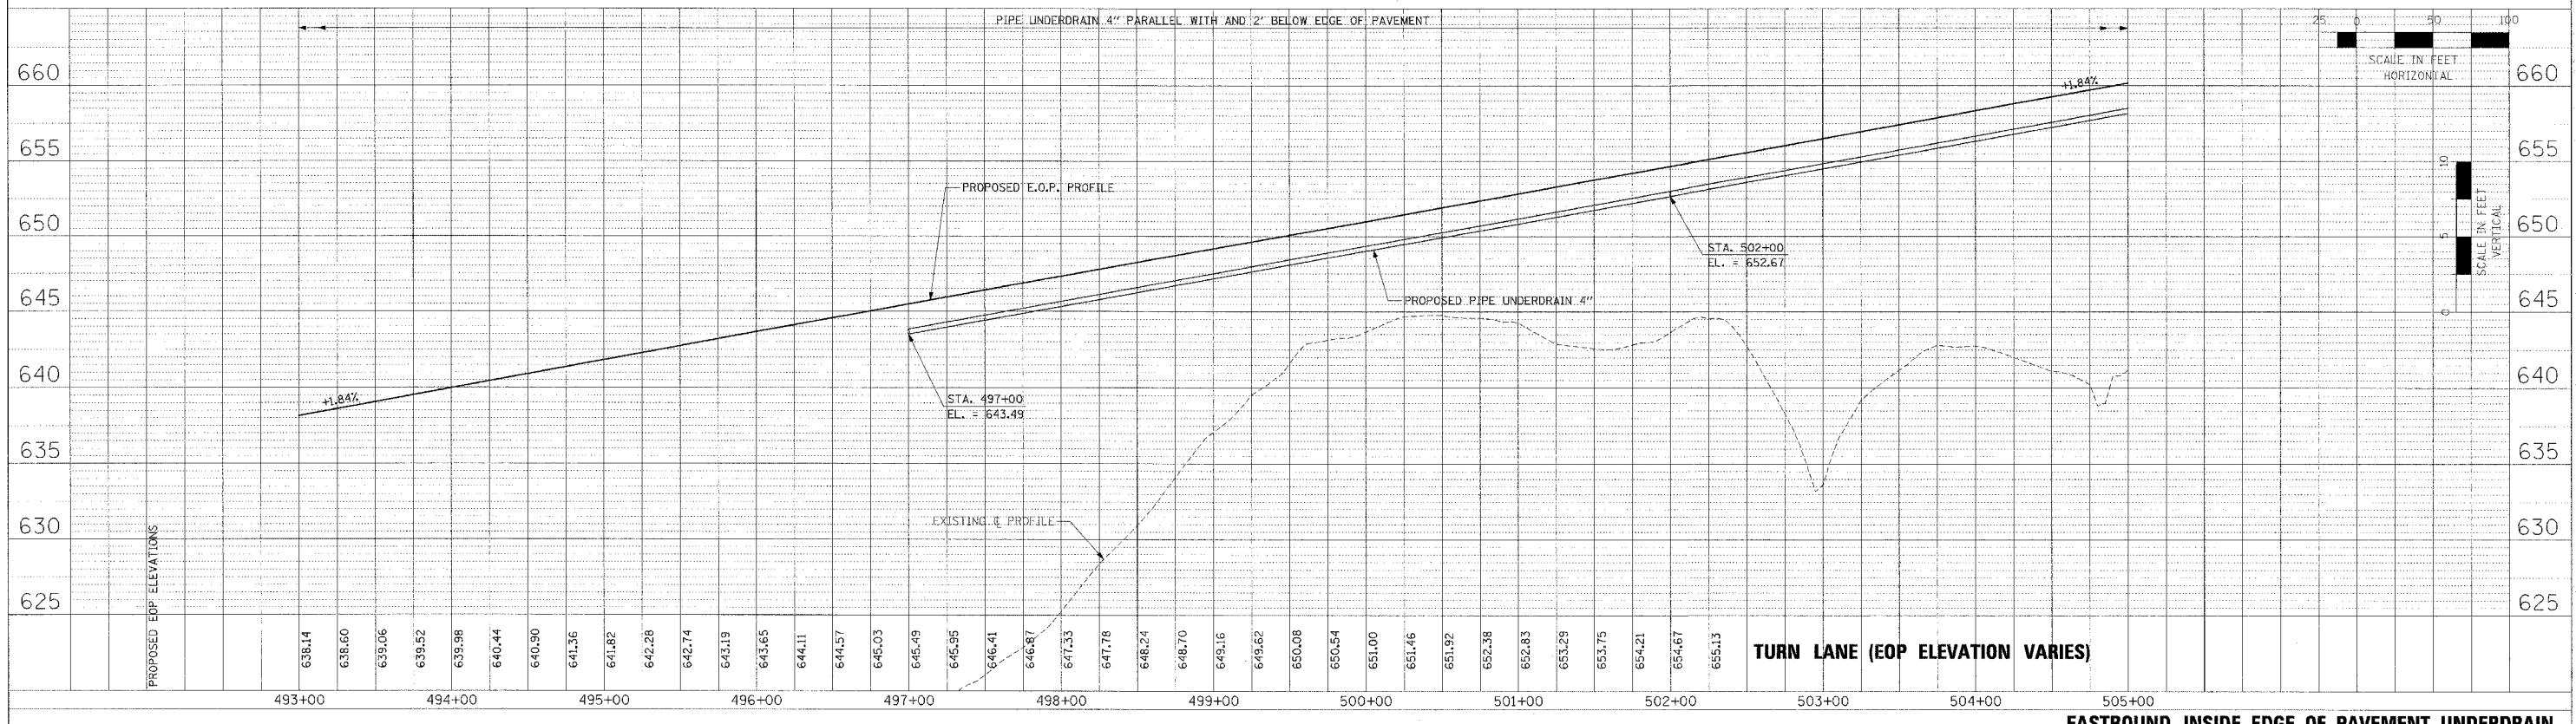

DATE	BY
DATE	BY

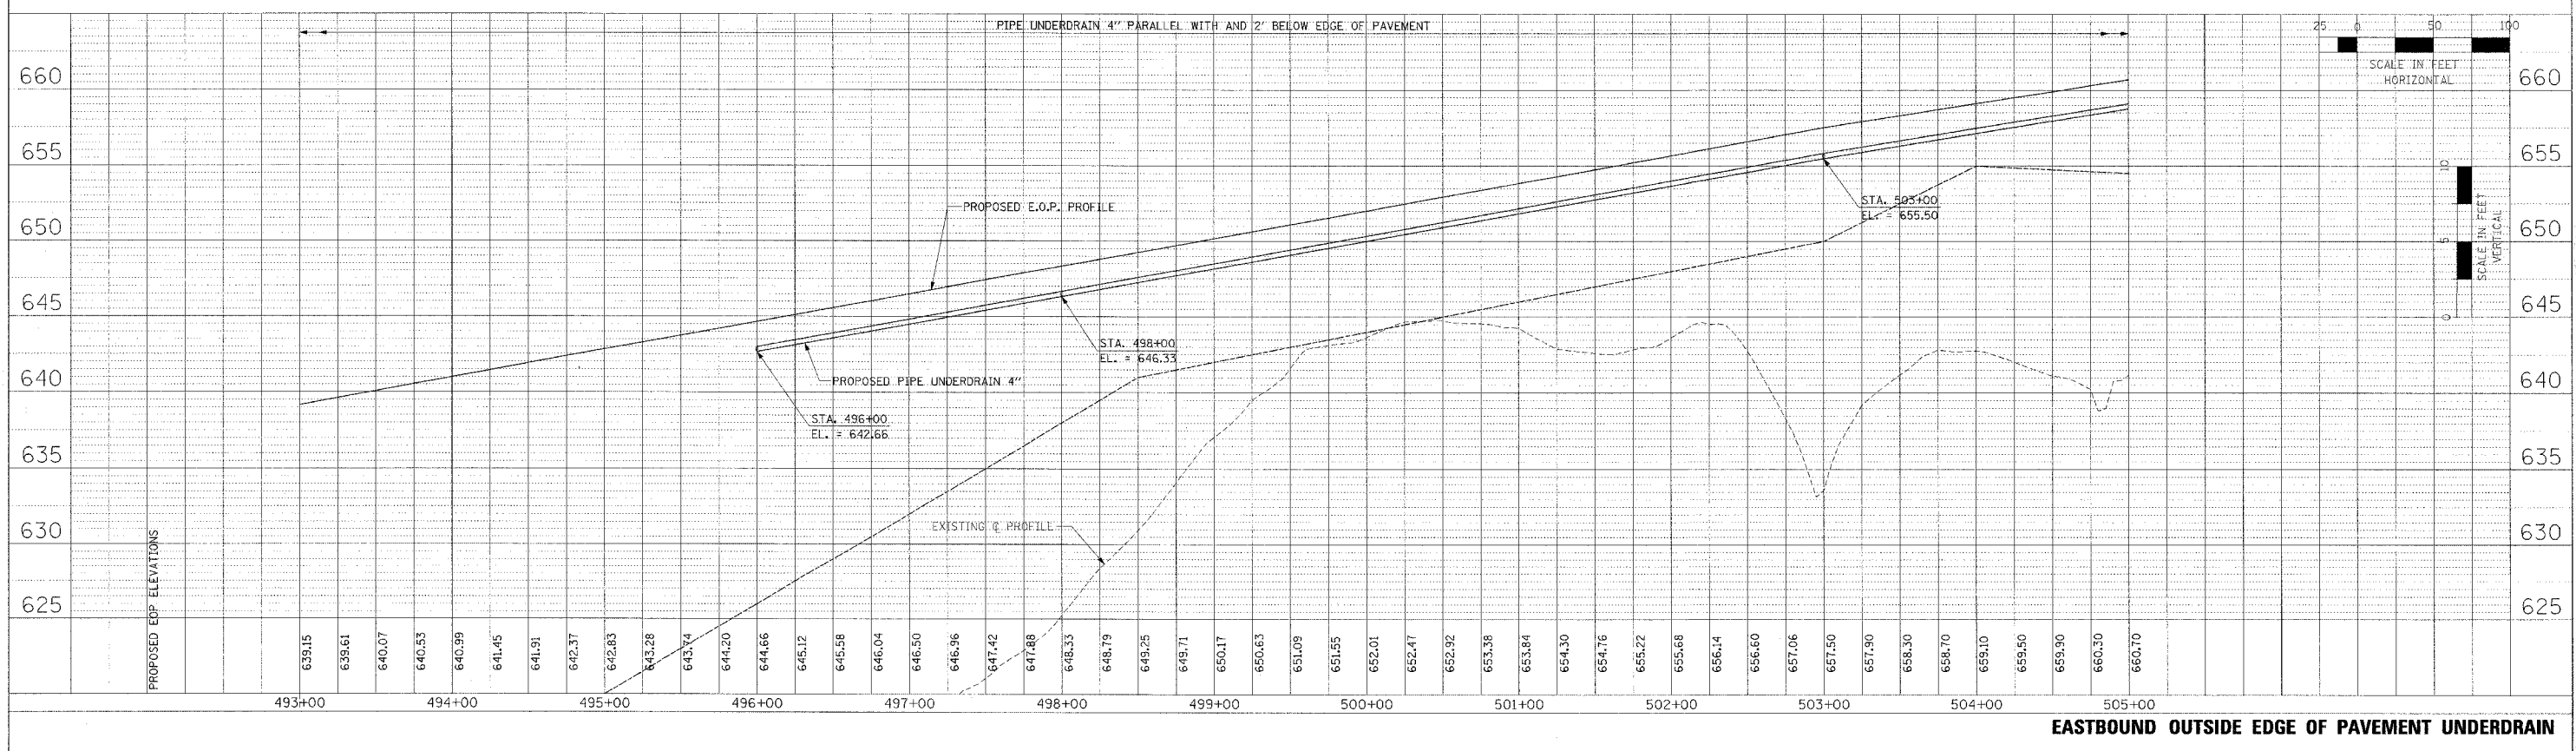

PIPE UNDERDRAIN PROFILES - IL. ROUTE 336 - EASTBOUND STA. 493+00 TO STA. 505+00