



F.A.P. RTE.	SECTION	COUNTY	TOTAL SHEETS	SHEET NO.
315	55-2	McDONOUGH	1025	297
STA. 505+00		TO STA. 517+00		
FED. ROAD DIST. NO. 4		ILLINOIS FED. AID PROJECT		

PLAN	DESIGNED	BY	DATE
NOTED	CHECKED		
DATE	BY		

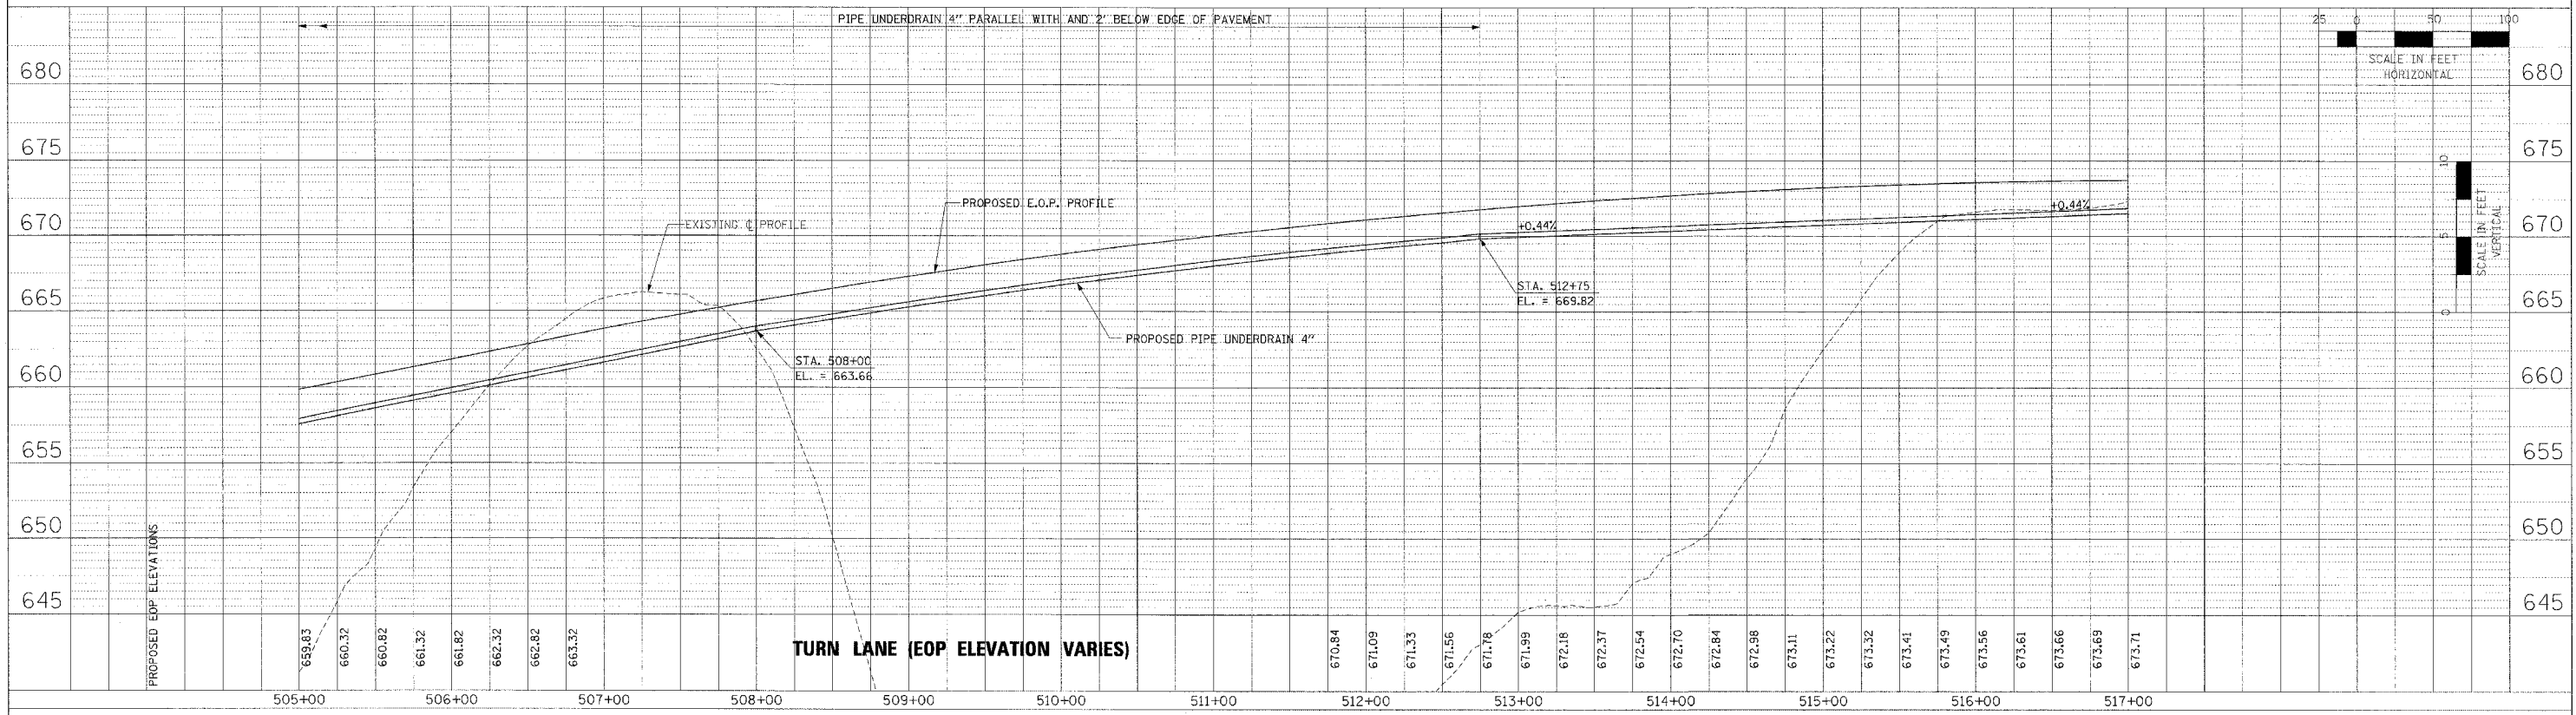

PROFILE	DESIGNED	BY	DATE
NOTED	CHECKED		
DATE	BY		

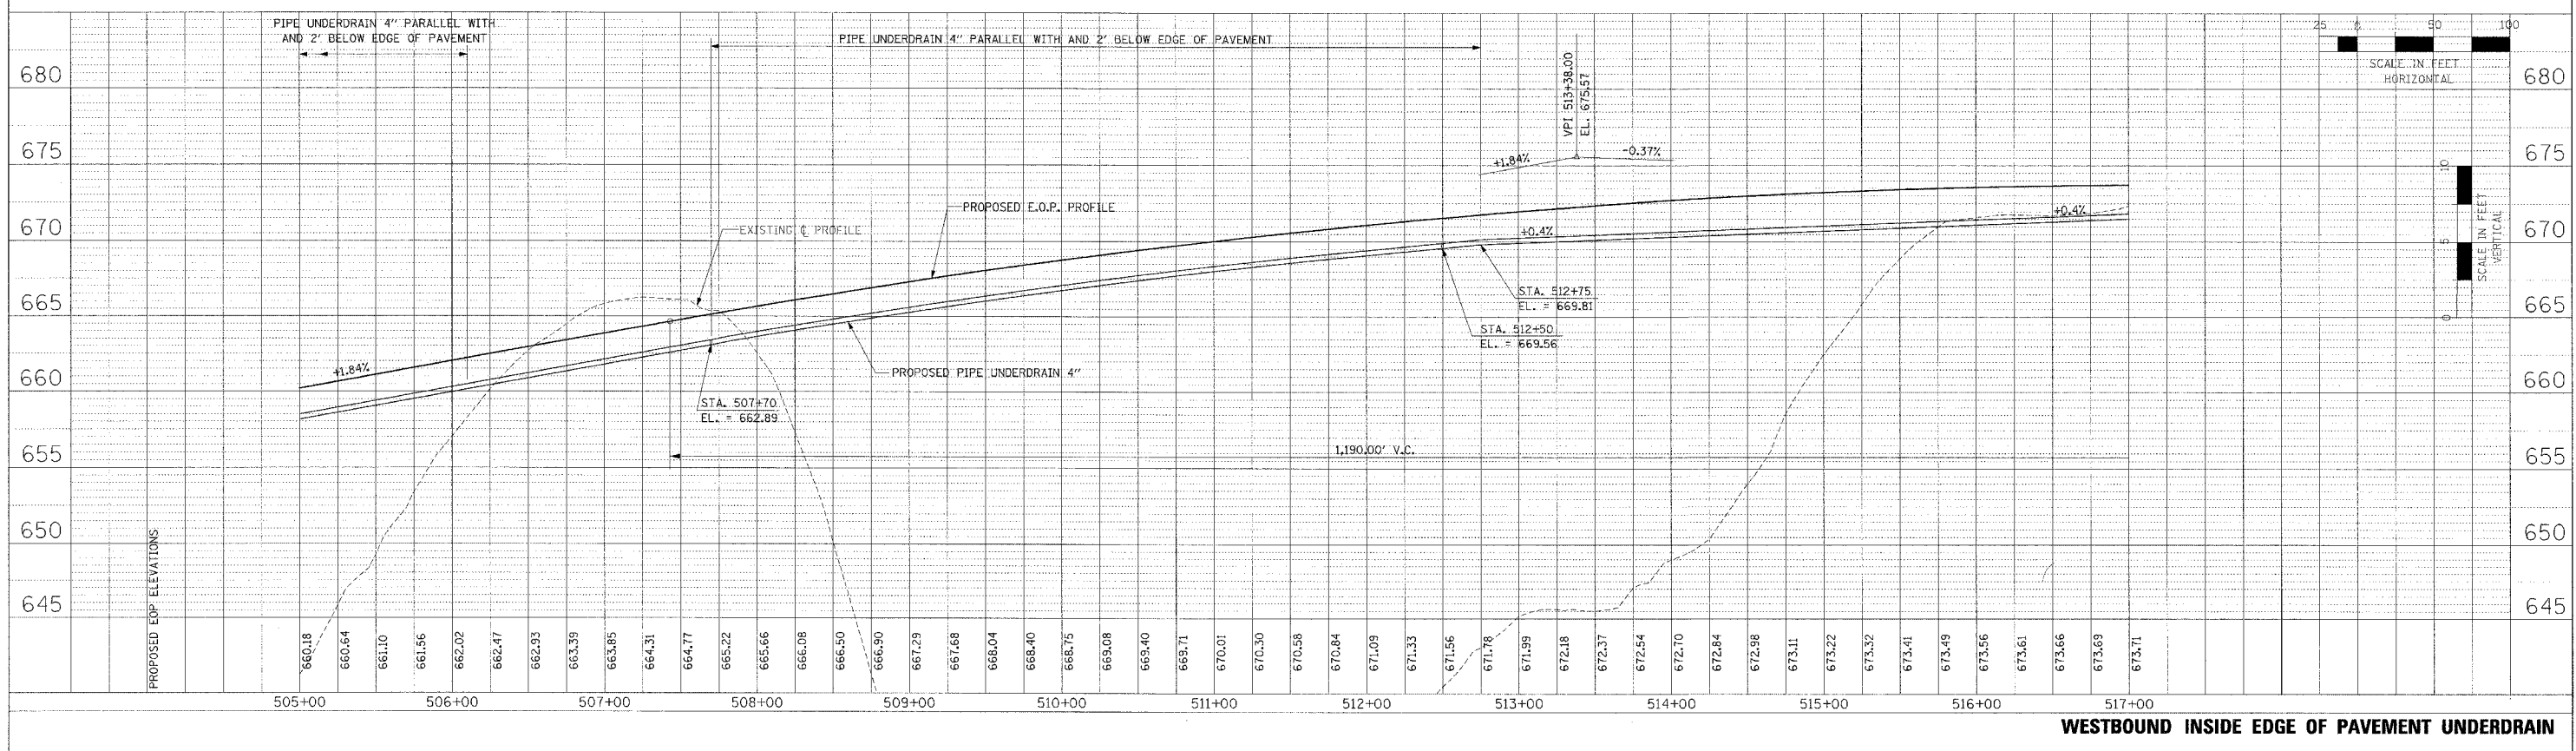

PIPE UNDERDRAIN PROFILES - IL. ROUTE 336 - WESTBOUND STA. 505+00 TO STA. 517+00