
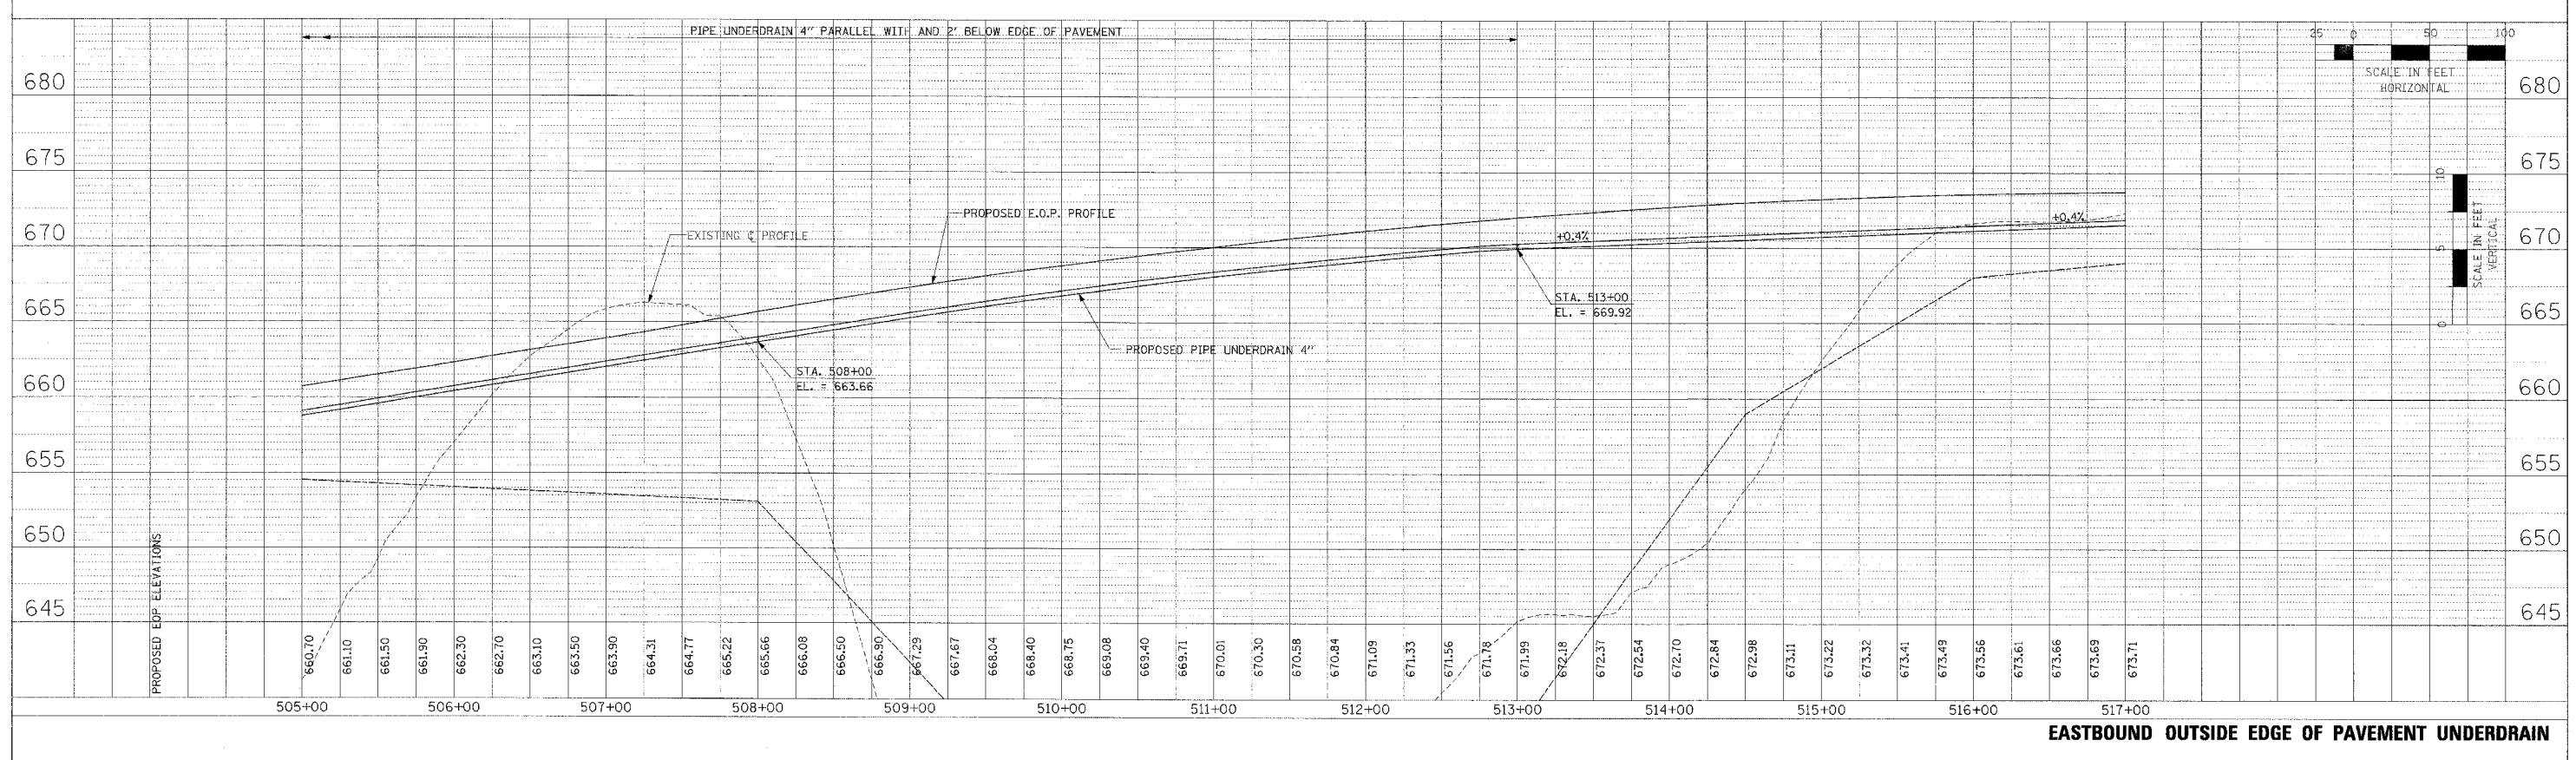


F.A.P. RATE	SECTION	COUNTY	TOTAL SHEETS	SHEET NO.
315	55-2	McDONOUGH	1025	298
STA. 505+00		TO STA. 517+00		
FED. ROAD DIST. NO. 4 ILLINOIS' FED. AID PROJECT				

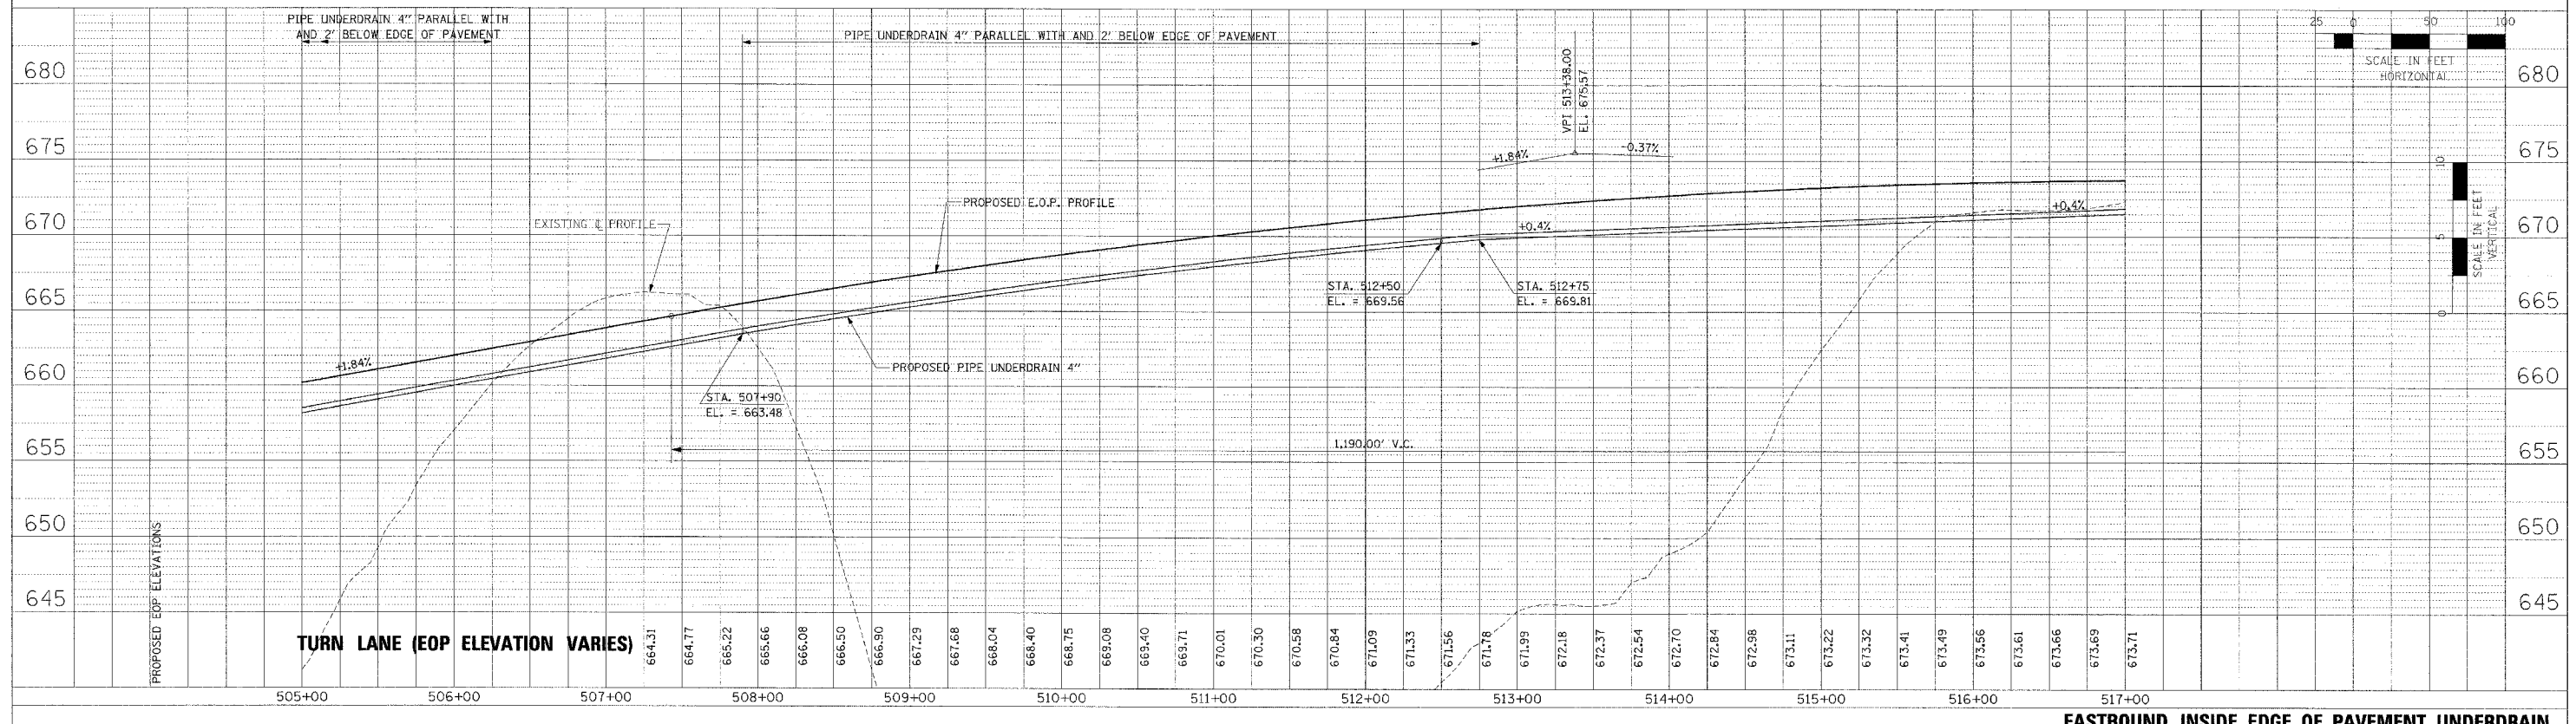

PIPE UNDERDRAIN PROFILES - IL. ROUTE 336 - EASTBOUND STA. 505+00 TO STA. 517+00