



F.A.P. RTE.	SECTION	COUNTY	TOTAL SHEETS	SHEET NO.
315	55-2	MCDONOUGH	1025	300
STA. 529+00		TO STA. 541+00		
FED. ROAD DIST. NO. 4 ILLINOIS FED. AID PROJECT				

PLAN	APPROVED	BY	DATE
NOTED	BY	DATE	
NO.	STRUCTURE	NOTATION	UNIT

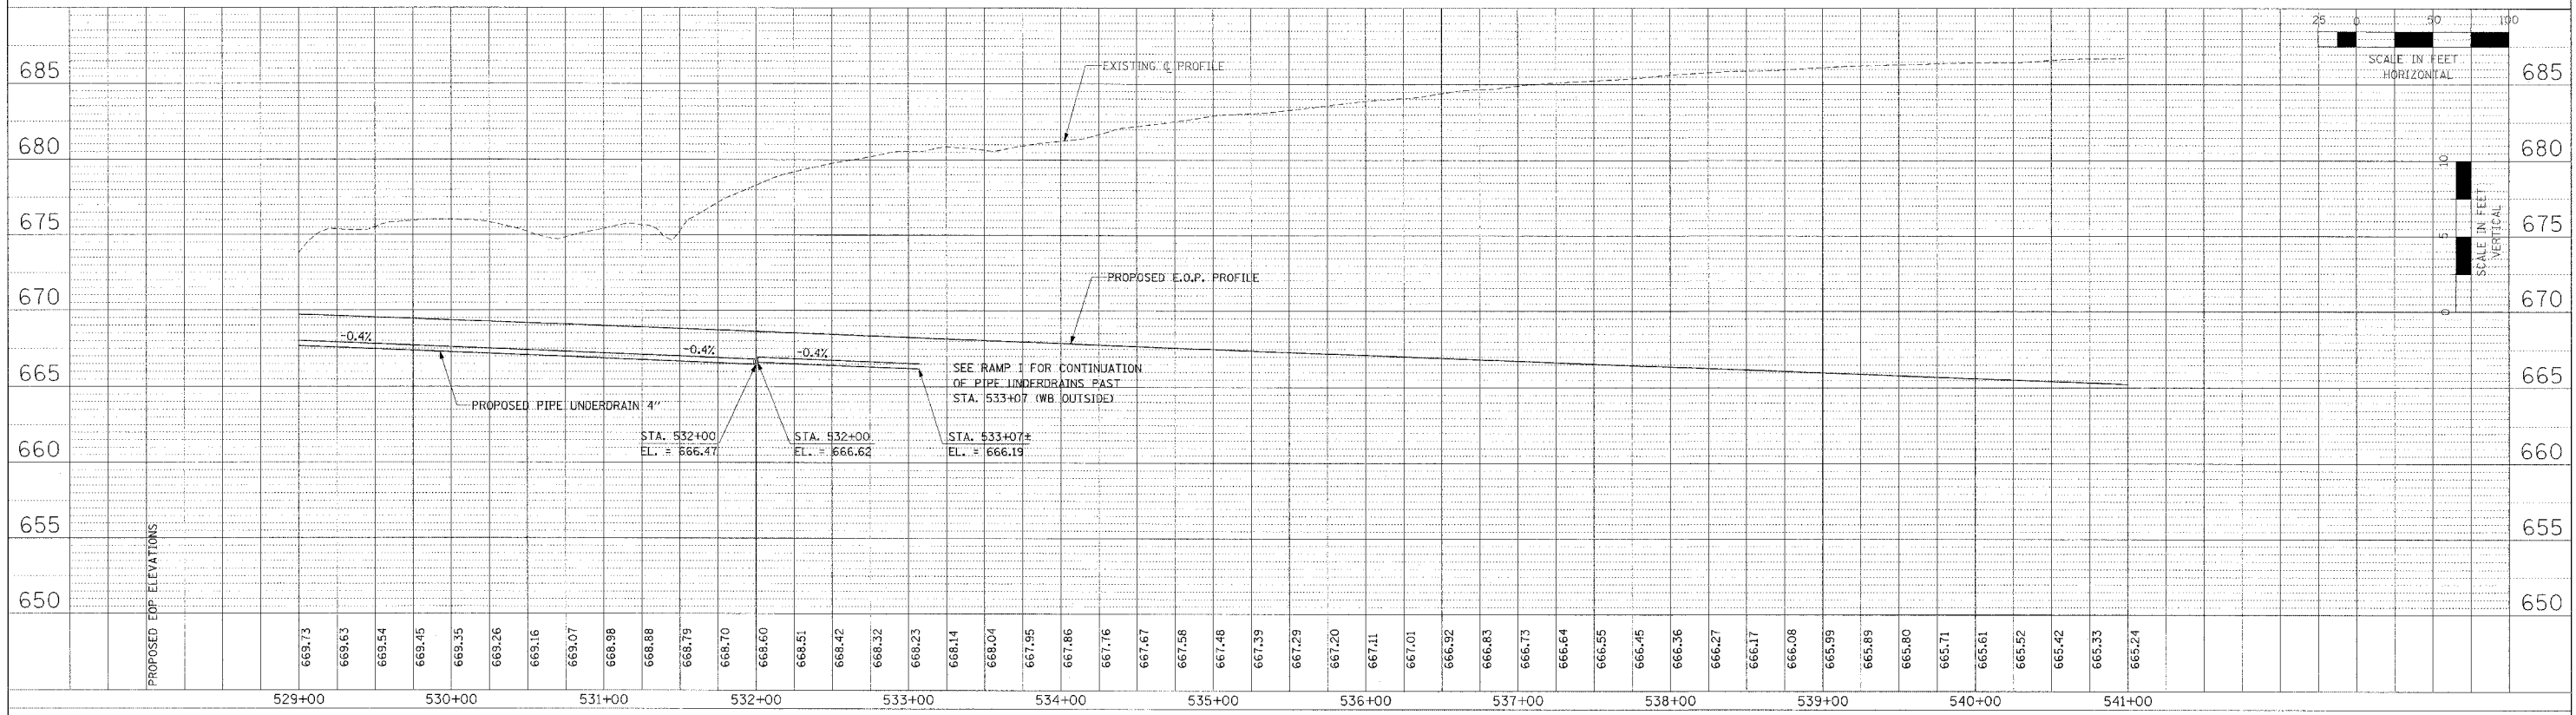

WESTBOUND OUTSIDE EDGE OF PAVEMENT UNDERDRAIN

PROFILE	APPROVED	BY	DATE
NOTED	BY	DATE	
NO.	STRUCTURE	NOTATION	UNIT

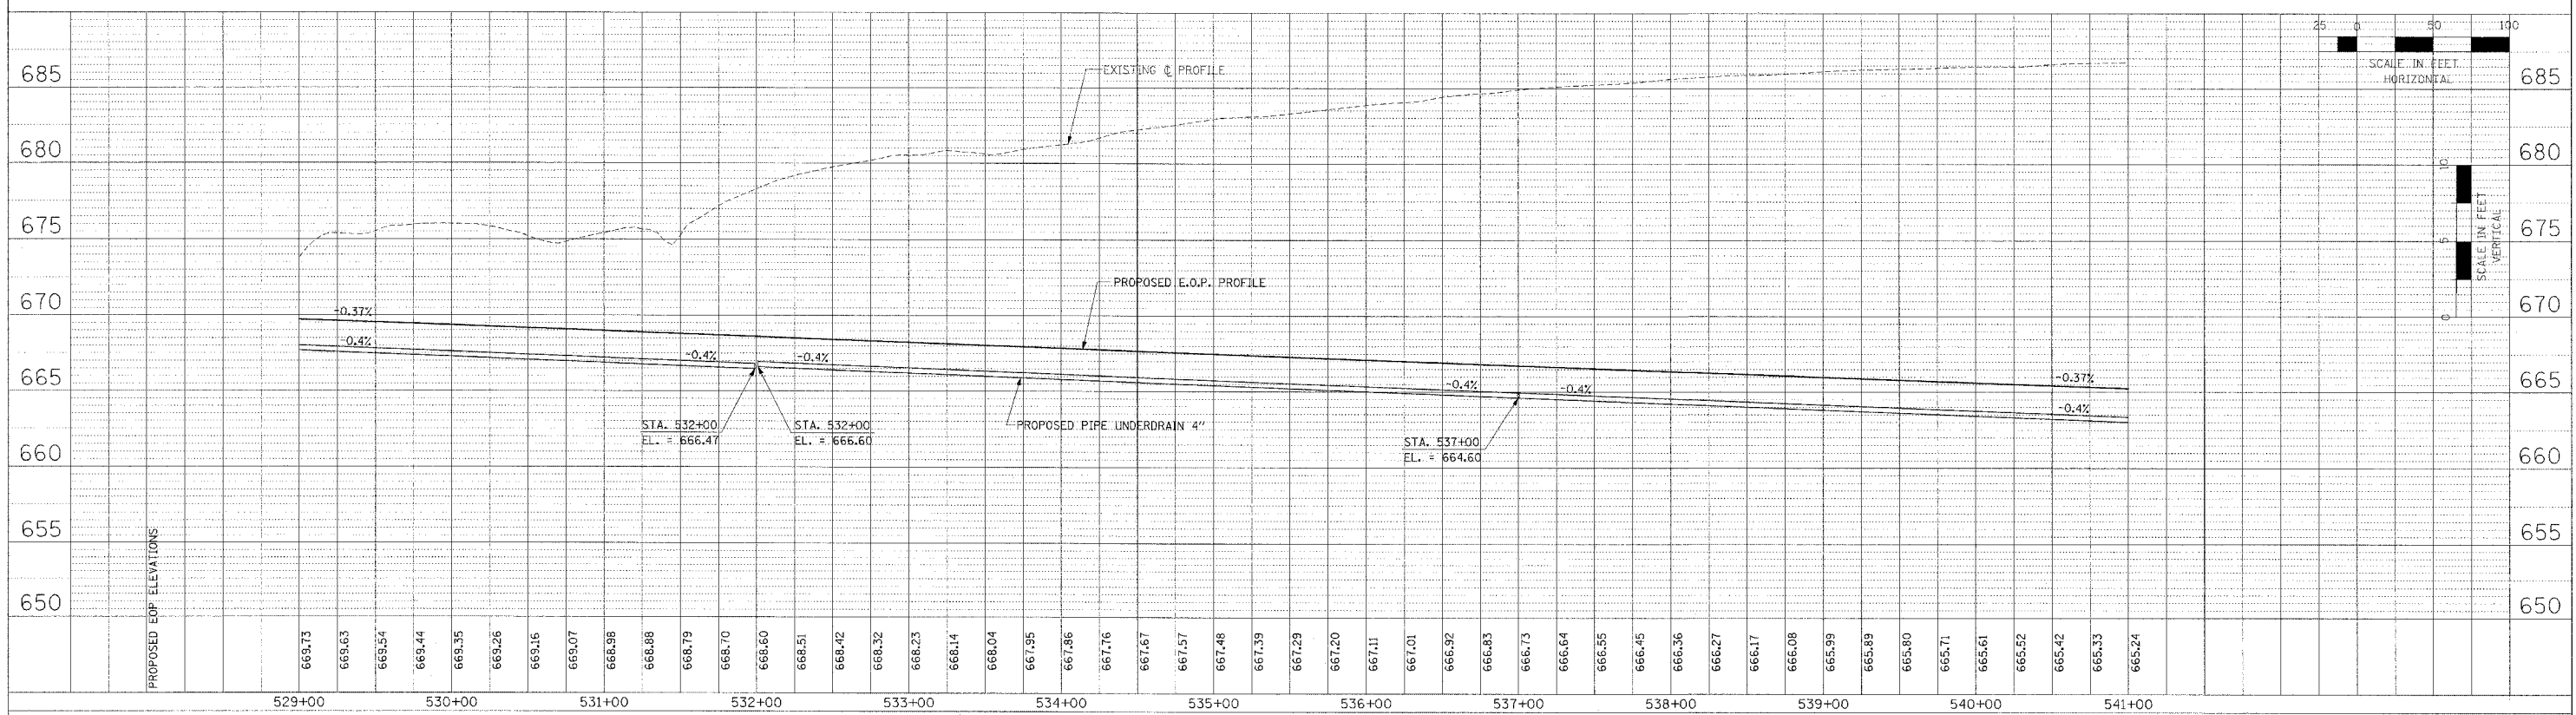

WESTBOUND INSIDE EDGE OF PAVEMENT UNDERDRAIN

PIPE UNDERDRAIN PROFILES - IL. ROUTE 336 - WESTBOUND STA. 529+00 TO STA. 541+00