



F.A.P. RTE.	SECTION	COUNTY	TOTAL SHEETS	SHEET NO.
315	55-2	McDONOUGH	1025	301
STA. 529+00		TO STA. 541+00		
FED. ROAD DIST. NO. 4 ILLINOIS FED. AID PROJECT				

PL/IN	DATE
BY	
NO. OF SHEETS	
NO. OF SHEETS CHECKED	
NO. OF SHEETS	
NO. OF SHEETS	

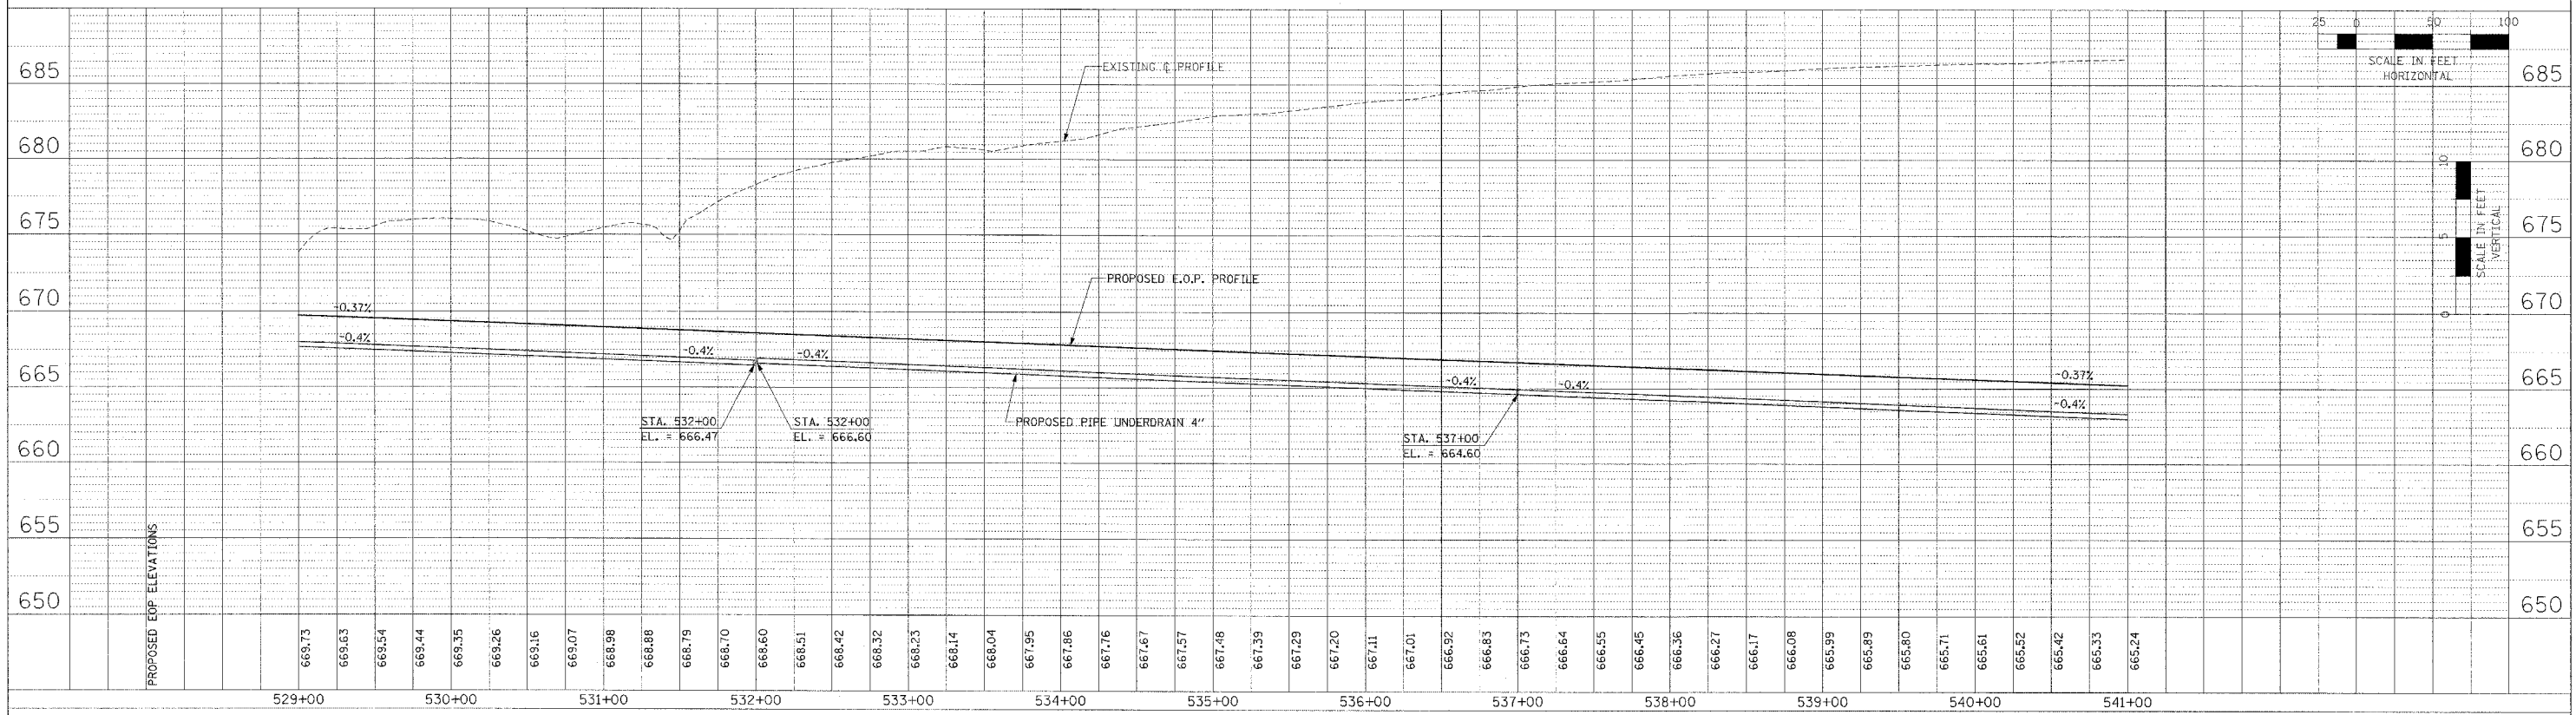

PROF. J.L.	DATE
BY	
NO. OF SHEETS	
NO. OF SHEETS CHECKED	
NO. OF SHEETS	
NO. OF SHEETS	

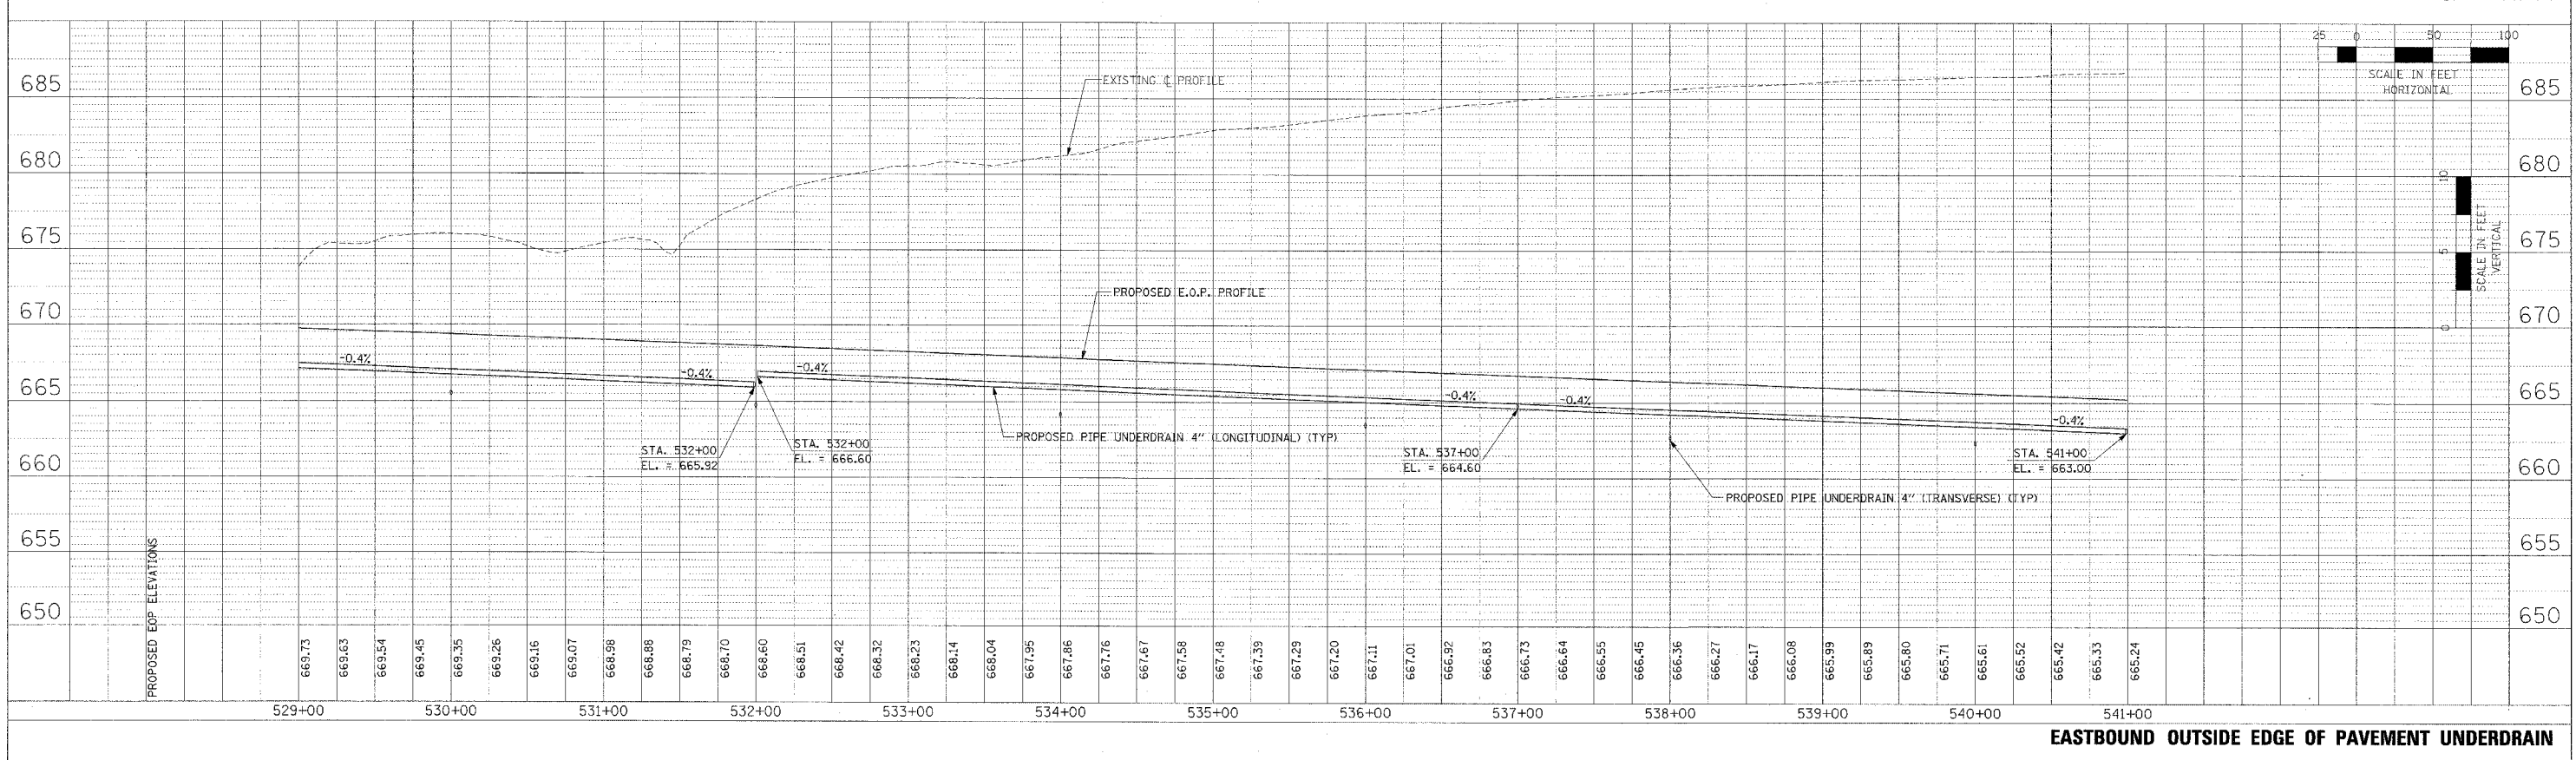

PIPE UNDERDRAIN PROFILES - IL. ROUTE 336 - EASTBOUND STA. 529+00 TO STA. 541+00