



F.A.P. RTE.	SECTION	COUNTY	TOTAL SHEETS	SHEET NO.
315	55-2	McDONOUGH	1025	303
STA. 541+00		TO STA. 553+00		
FED. ROAD DIST. NO. 4 ILLINOIS FED. AID PROJECT				

PLAN	DATE
BY	
REVISIONS	
NO.	DESCRIPTION
1	AS SHOWN
2	ADD FILE NAME

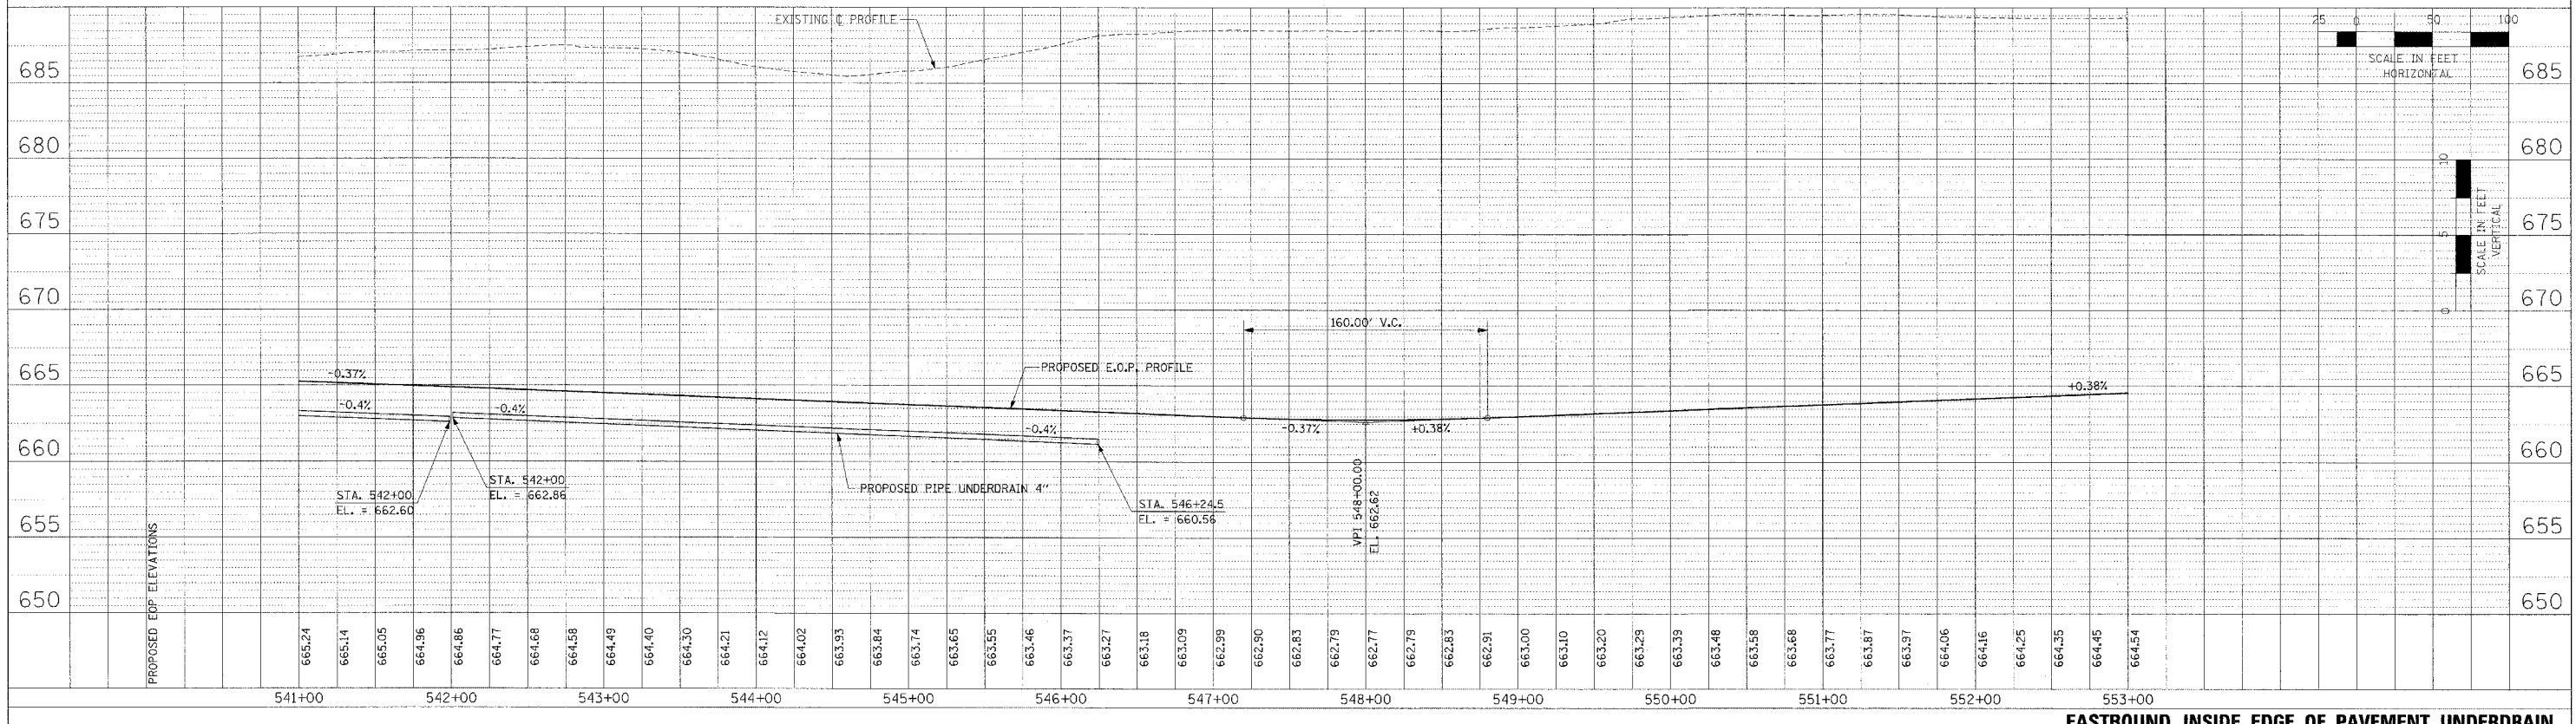

PROFILE	DATE
BY	
REVISIONS	
NO.	DESCRIPTION
1	AS SHOWN
2	ADD FILE NAME

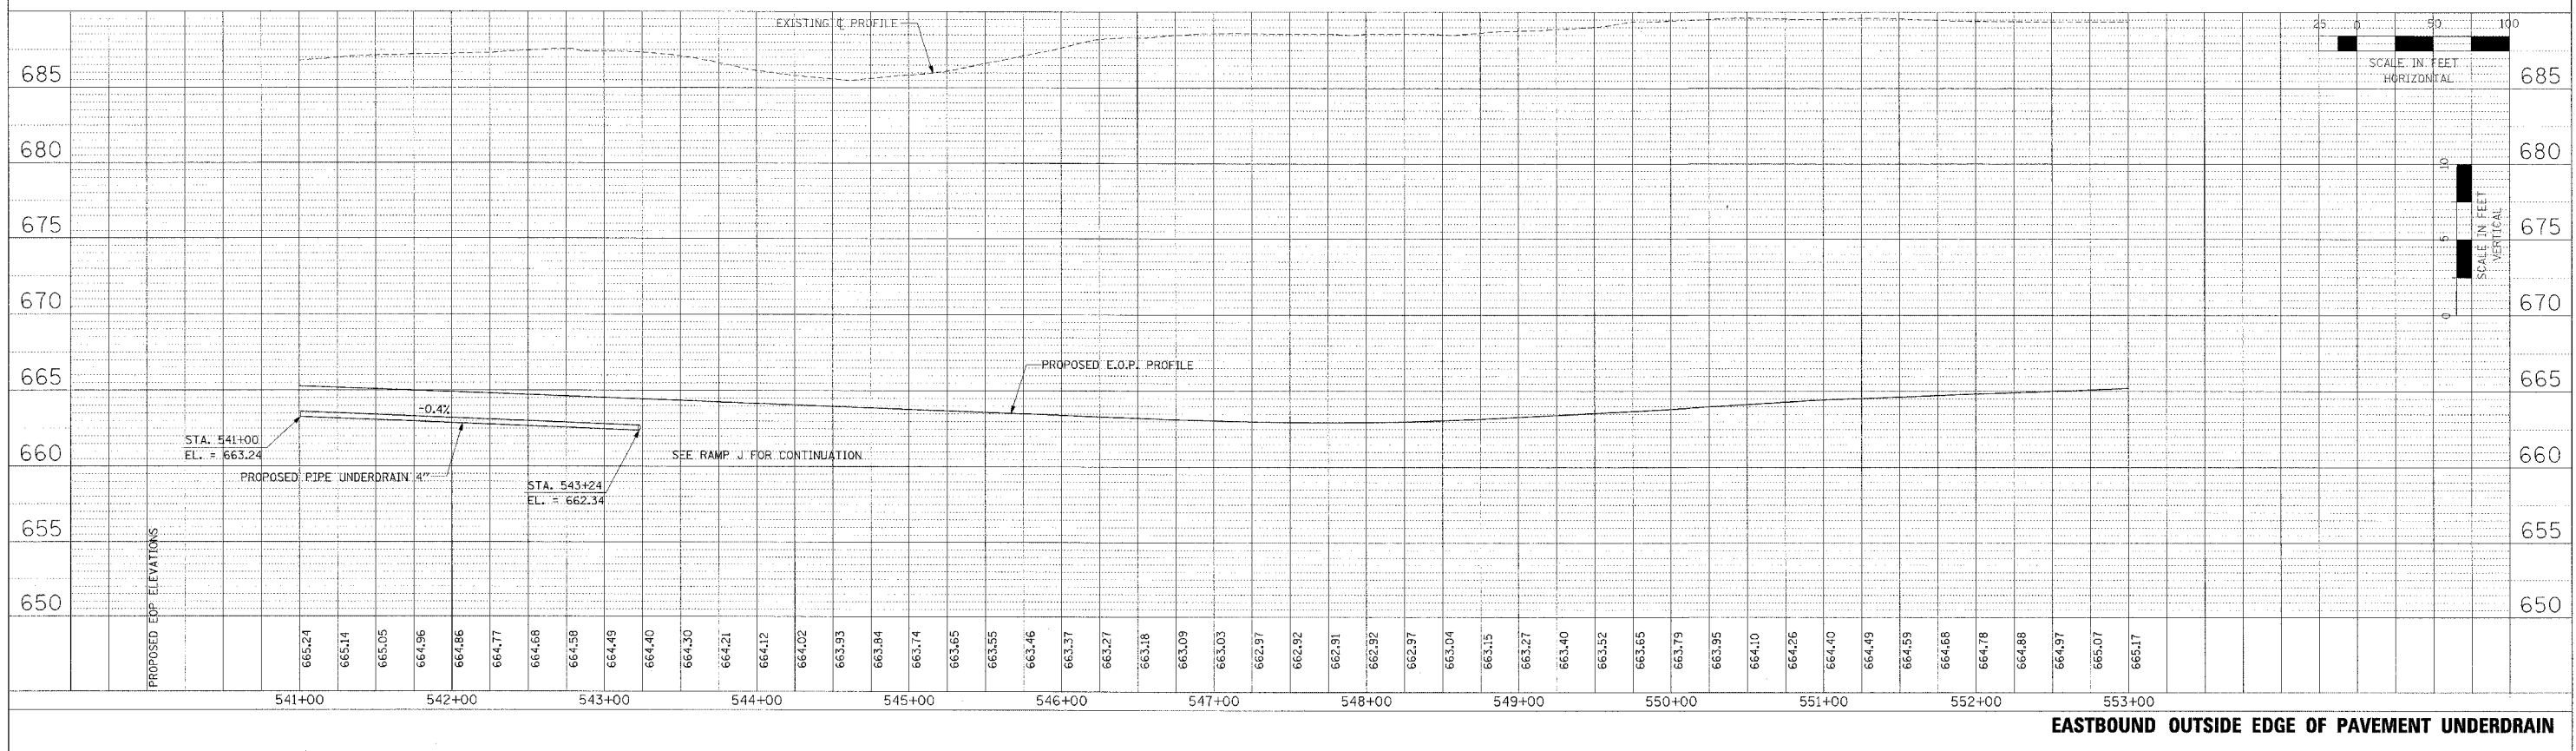

PIPE UNDERDRAIN PROFILES - IL. ROUTE 336 - EASTBOUND STA. 541+00 TO STA. 553+00