
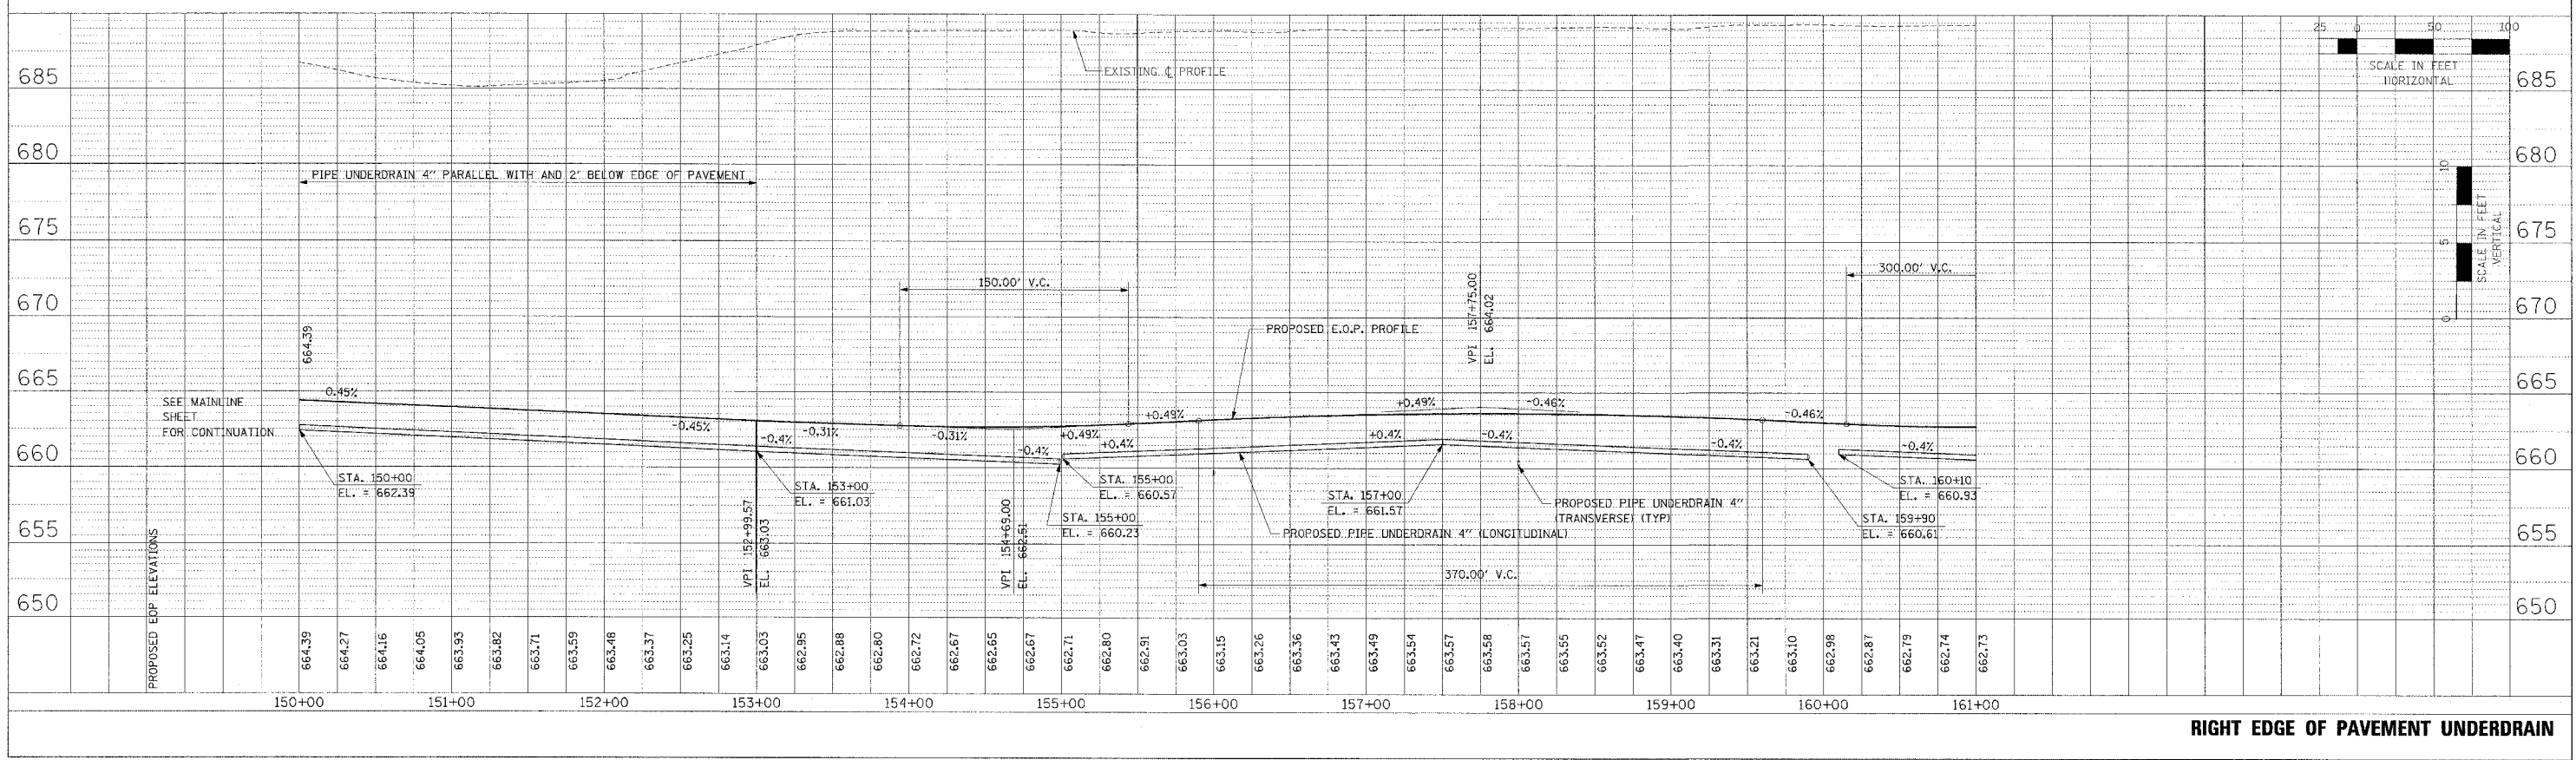


F.A.P. RATE	SECTION	COUNTY	TOTAL SHEETS	SHEET NO.
315	55-2	MCDONOUGH	1025	307
STA. 150+00		TO STA. 161+00		
FED. ROAD DIST. NO. 4 ILLINOIS FED. AID PROJECT				

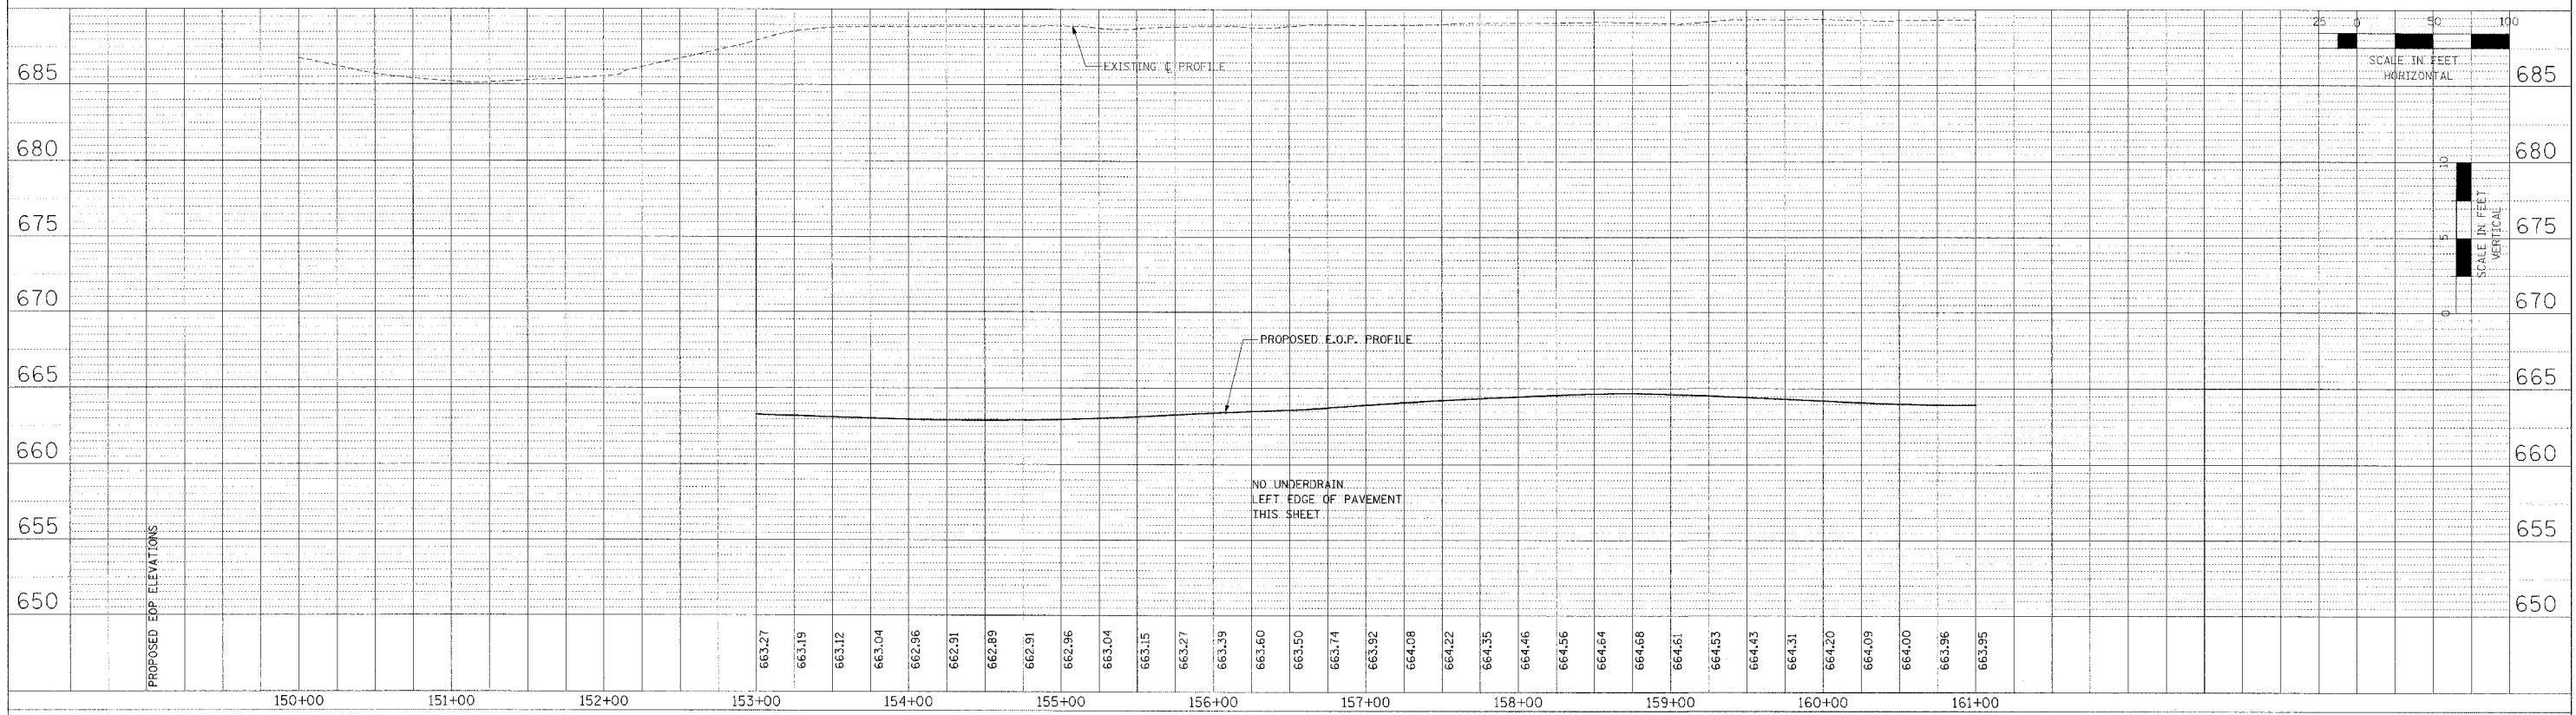

PIPE UNDERDRAIN PROFILES - RAMP J - STA. 150+00 TO STA. 161+00

PI. AN. SURVEYED, PLOTTED, CHECKED, DATE
 NOTE BOOK NO. OF ANY CHECKED DATE FILE NAME

PROF. J.L. SURVEYED, PLOTTED, CHECKED, DATE
 NOTE BOOK NO. OF ANY CHECKED DATE FILE NAME