


|                       |         |                           |              |           |
|-----------------------|---------|---------------------------|--------------|-----------|
| F.A.P. RTE.           | SECTION | COUNTY                    | TOTAL SHEETS | SHEET NO. |
| 315                   | 55-2    | McDONOUGH                 | 1025         | 410       |
| STA. 541+00           |         | TO STA. 557+00            |              |           |
| FED. ROAD DIST. NO. 4 |         | ILLINOIS FED. AID PROJECT |              |           |

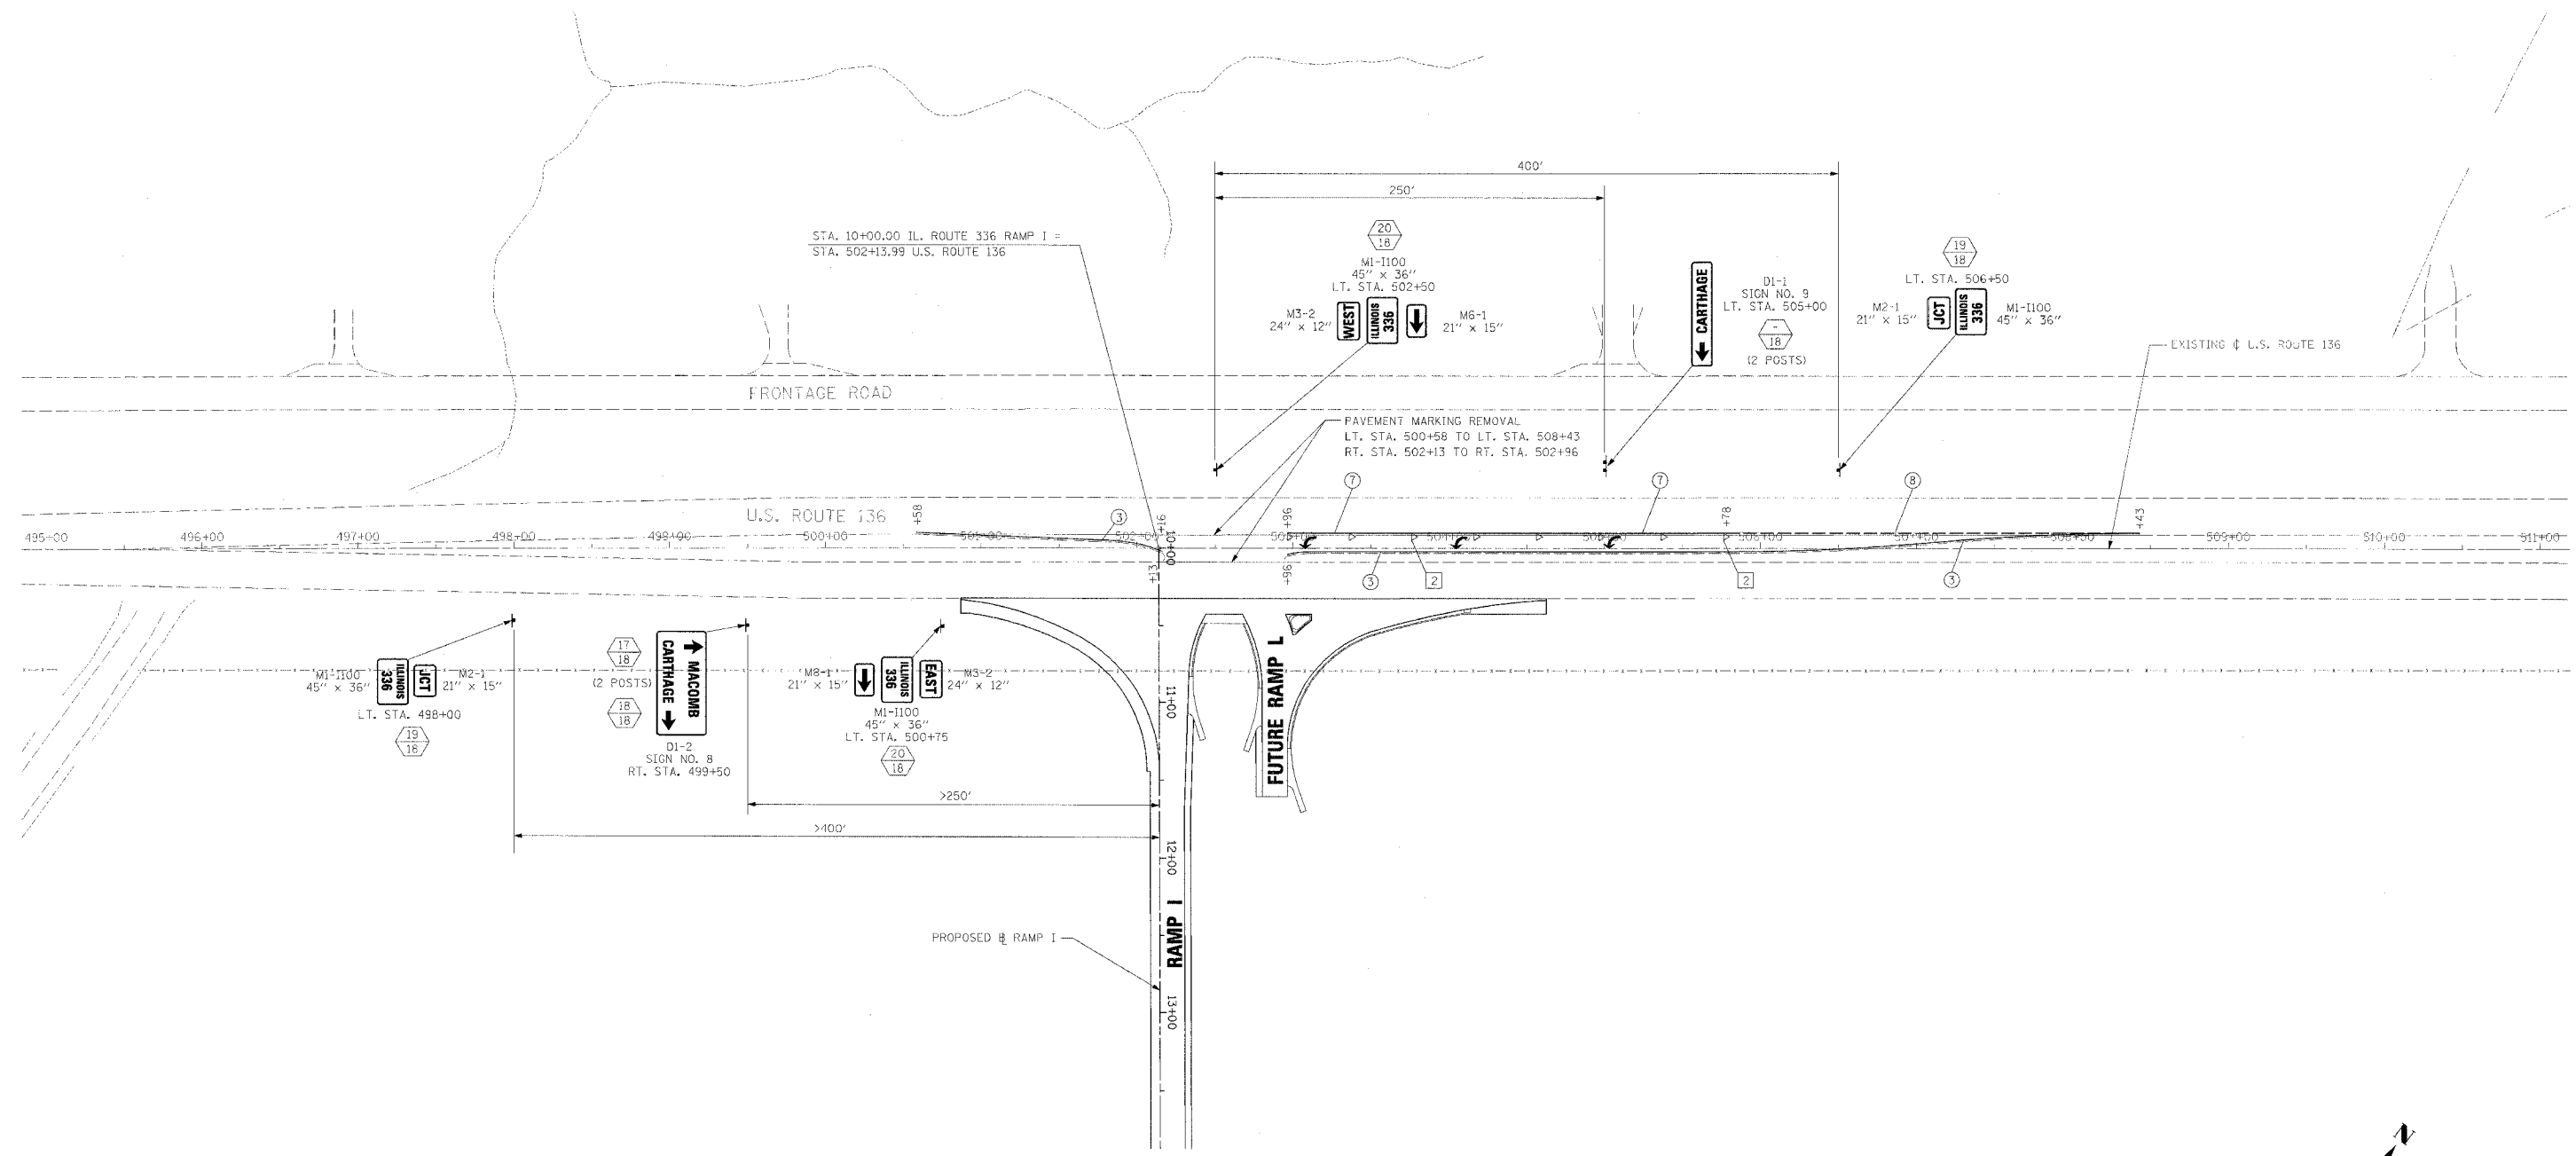


SEE SHEET 393B FOR ADDITIONAL PAVEMENT MARKING AND SIGNING FOR RAMP I

| PAVEMENT MARKING LEGEND |  |
|-------------------------|--|
| ①                       | EPOXY PAVEMENT MARKING - LETTERS AND SYMBOLS                 |
| ②                       | EPOXY PAVEMENT MARKING - LINE 4" WHITE SOLID                 |
| ③                       | EPOXY PAVEMENT MARKING - LINE 4" YELLOW SOLID                |
| ④                       | EPOXY PAVEMENT MARKING - LINE 4" YELLOW SOLID (DOUBLE LINE)  |
| ⑤                       | EPOXY PAVEMENT MARKING - LINE 4" YELLOW SKIP DASH            |
| ⑥                       | PREFORMED PLASTIC PAVEMENT MARKING - LINE 6" WHITE SKIP DASH |
| ⑦                       | EPOXY PAVEMENT MARKING - LINE 8" WHITE SOLID                 |
| ⑧                       | EPOXY PAVEMENT MARKING - LINE 8" WHITE SKIP DASH             |
| ⑨                       | EPOXY PAVEMENT MARKING - LINE 12" WHITE SOLID                |
| ⑩                       | EPOXY PAVEMENT MARKING - LINE 12" YELLOW SOLID               |
| ⑪                       | EPOXY PAVEMENT MARKING - LINE 24" WHITE SOLID (STOP BARS)    |

| RAISED REFLECTIVE PAVEMENT MARKERS (RRPM) LEGEND |   |
|--|---|
| ①  | ▲ ONE-WAY CRYSTAL MARKER AT 80' CENTERS |
| ②  | ▲ ONE-WAY CRYSTAL MARKER AT 40' CENTERS |
| ③  | ▲ ONE-WAY CRYSTAL MARKER AT 20' CENTERS |
| ④  | ▲ ONE-WAY AMBER MARKER AT 40' CENTERS   |
| ⑤  | ▲ ONE-WAY AMBER MARKER AT 20' CENTERS   |
| ⑥  | ◆ TWO-WAY AMBER MARKER AT 40' CENTERS   |

| SIGN POST LEGEND |                              |
|------------------|------------------------------|
| ⊖                | WOOD POST LENGTH             |
| ⊖                | OFFSET FROM EDGE OF PAVEMENT |

1. PAVEMENT MARKINGS SHALL BE IN ACCORDANCE WITH DISTRICT CADD DETAILS - STANDARD 780001.

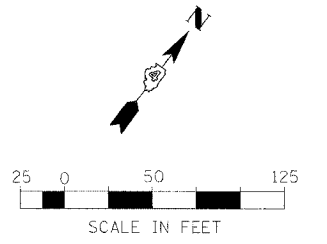

| REVISIONS |      |
|-----------|------|
| NAME      | DATE |
|           |      |
|           |      |
|           |      |
|           |      |
|           |      |

ILLINOIS DEPARTMENT OF TRANSPORTATION  
**PAVEMENT MARKING AND SIGNING**  
**INTERSECTION RAMP I AND U.S. ROUTE 136**

DATE 3/30/06  
 DRAWN BY  
 CHECKED BY