

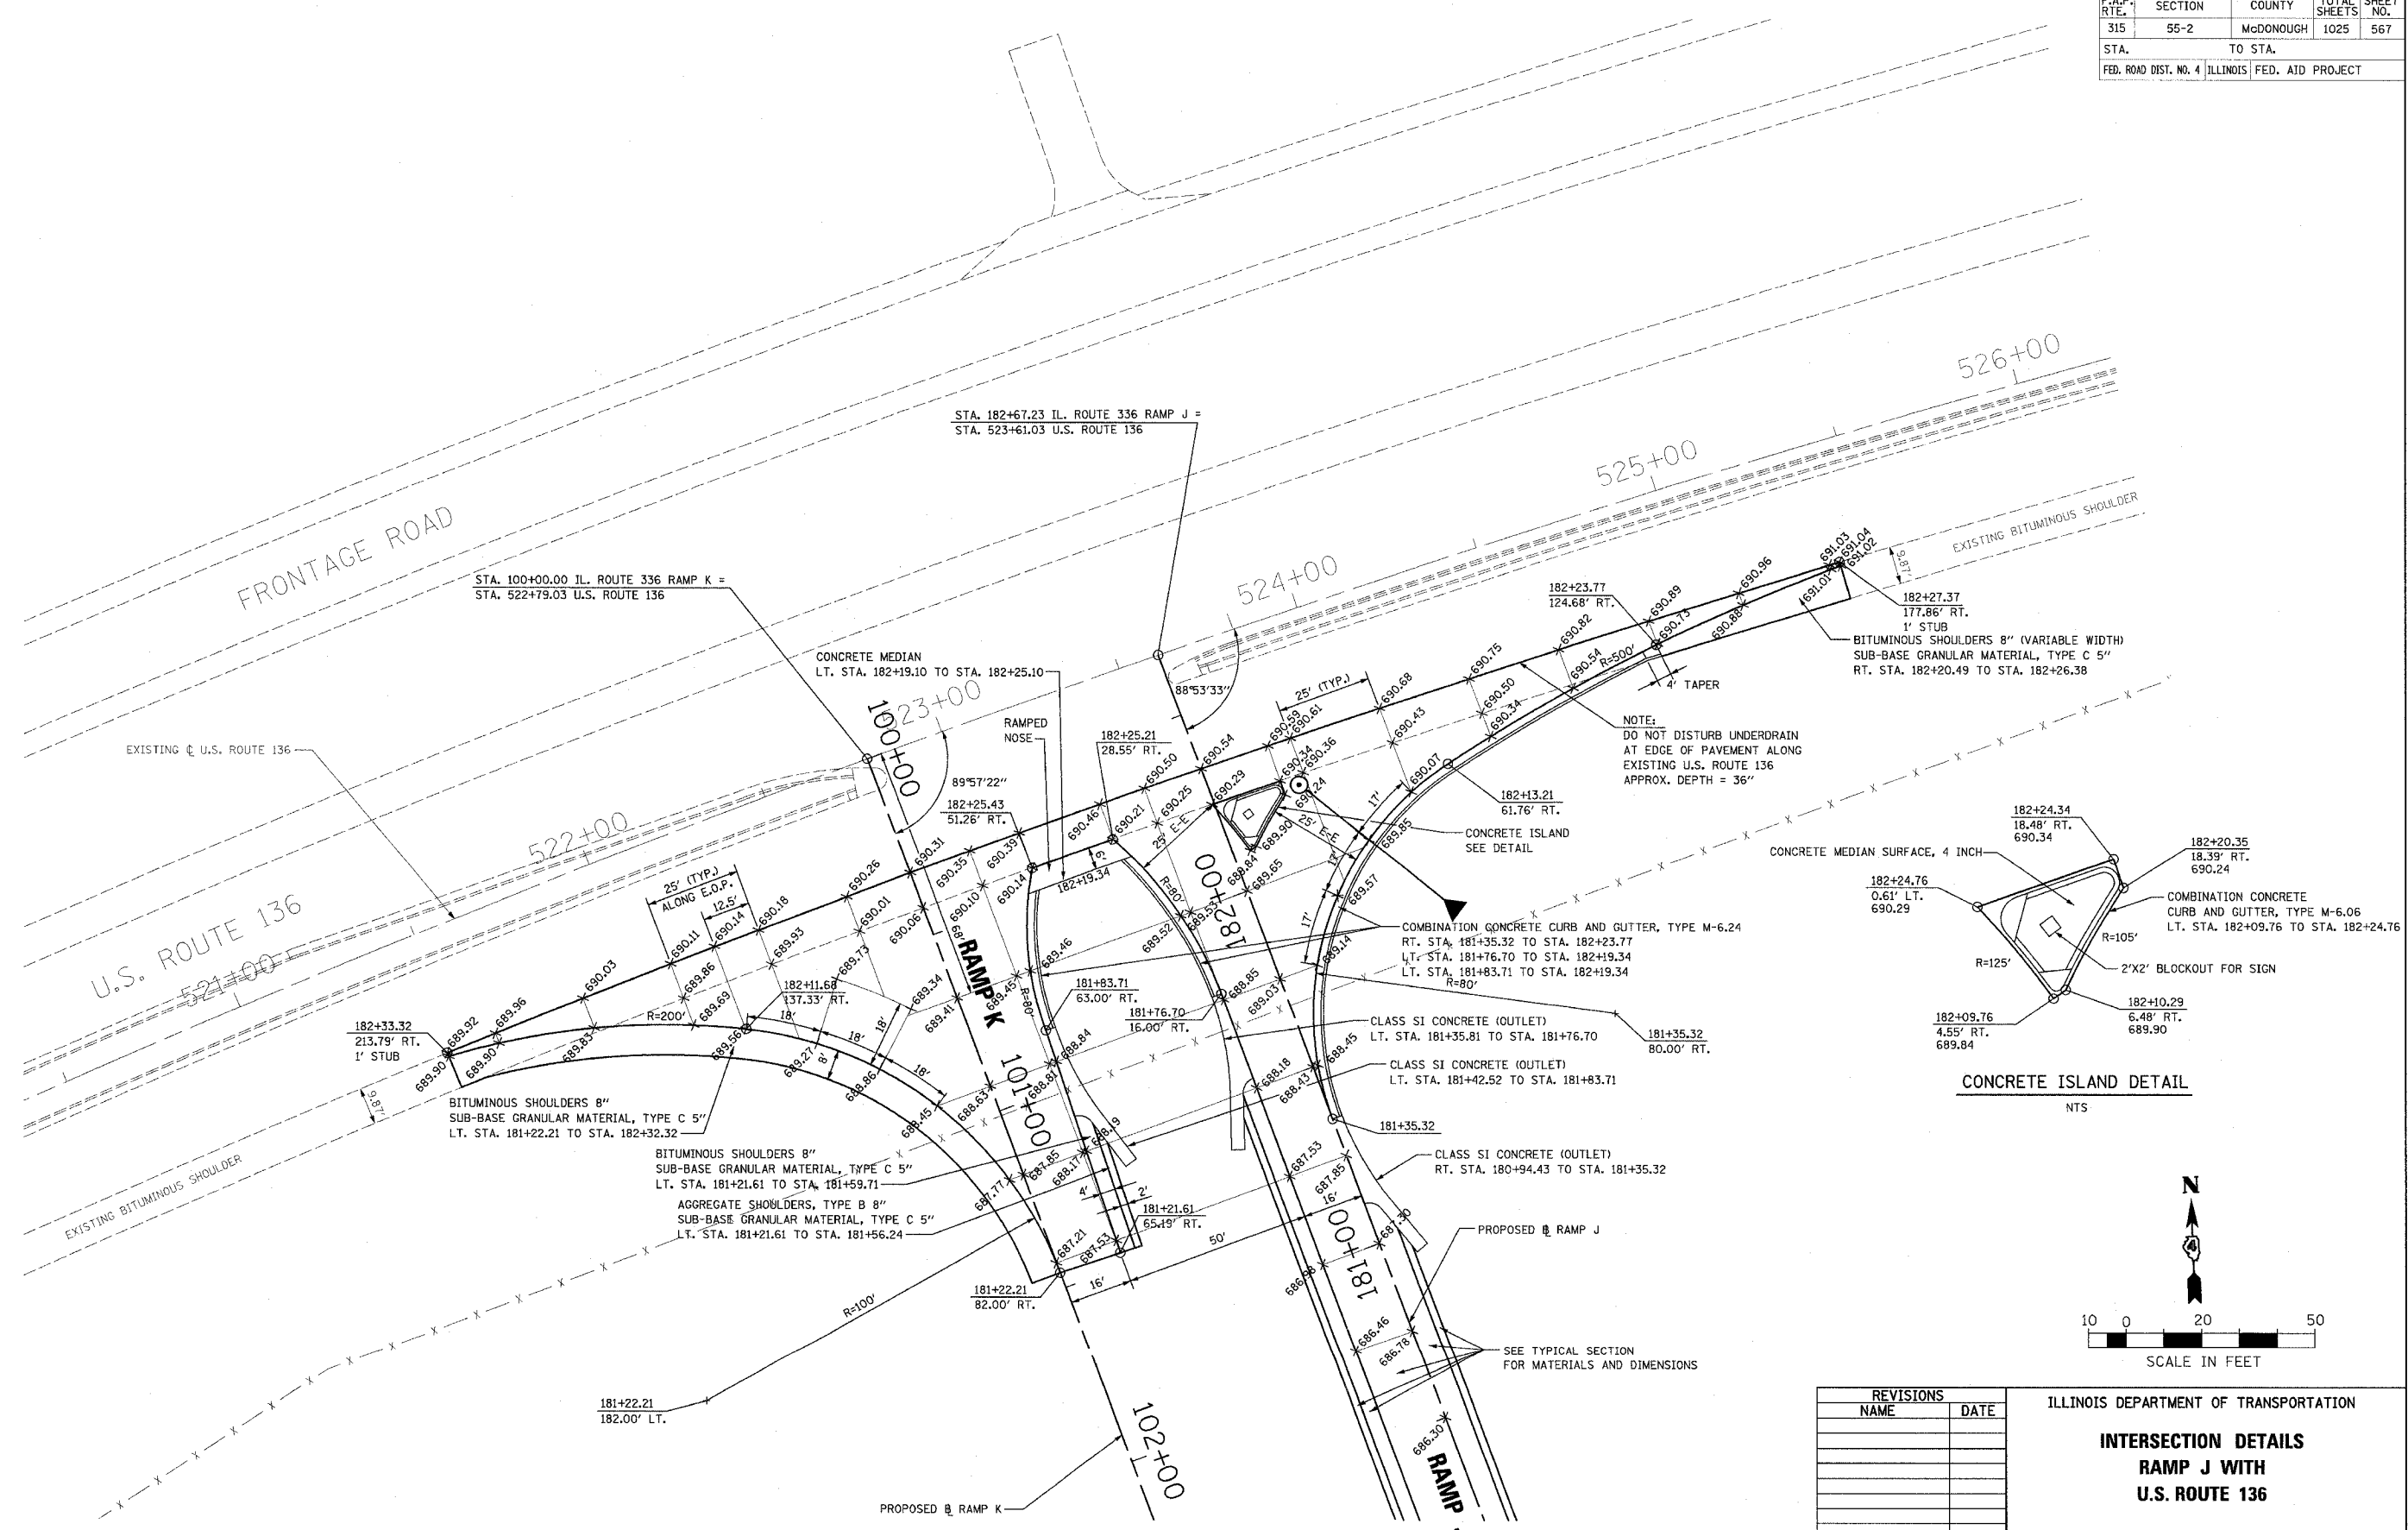


F.A.P. RTE.	SECTION	COUNTY	TOTAL SHEETS	SHEET NO.
315	55-2	McDONOUGH	1025	567
STA.		TO STA.		
FED. ROAD DIST. NO. 4		ILLINOIS FED. AID PROJECT		

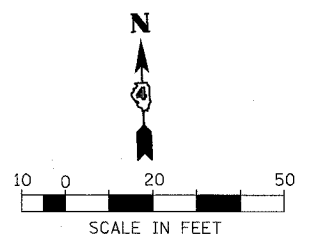

NOTE:
DO NOT DISTURB UNDERDRAIN
AT EDGE OF PAVEMENT ALONG
EXISTING U.S. ROUTE 136
APPROX. DEPTH = 36"

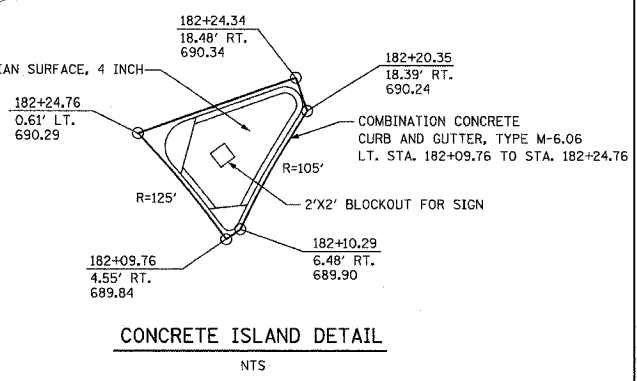

REVISIONS	
NAME	DATE

ILLINOIS DEPARTMENT OF TRANSPORTATION
INTERSECTION DETAILS
RAMP J WITH
U.S. ROUTE 136
DRAWN BY
CHECKED BY
DATE 3/30/06

NOTE: ALL STATION/OFFSETS ARE FROM RAMP J BASELINE

INTERSECTION DETAIL - 3/30/06 - 11:47:20 AM