


F.A. RTE.	SECTION	COUNTY	TOTAL SHEETS	SHEET NO.
315	55-2	McDONOUGH	1025	653
STA.		TO STA.		
FED. ROAD DIST. NO.		ILLINOIS FED. AID PROJECT		

FINAL SURVEY	BY	DATE
SURVEY		
NOTE BOOK		
NO.		

ORIGINAL SURVEY	BY	DATE
SURVEY		
NOTE BOOK		
NO.		

PLOT DATE	NUMBER
PLOT SCALE	USERS
USER NAME	

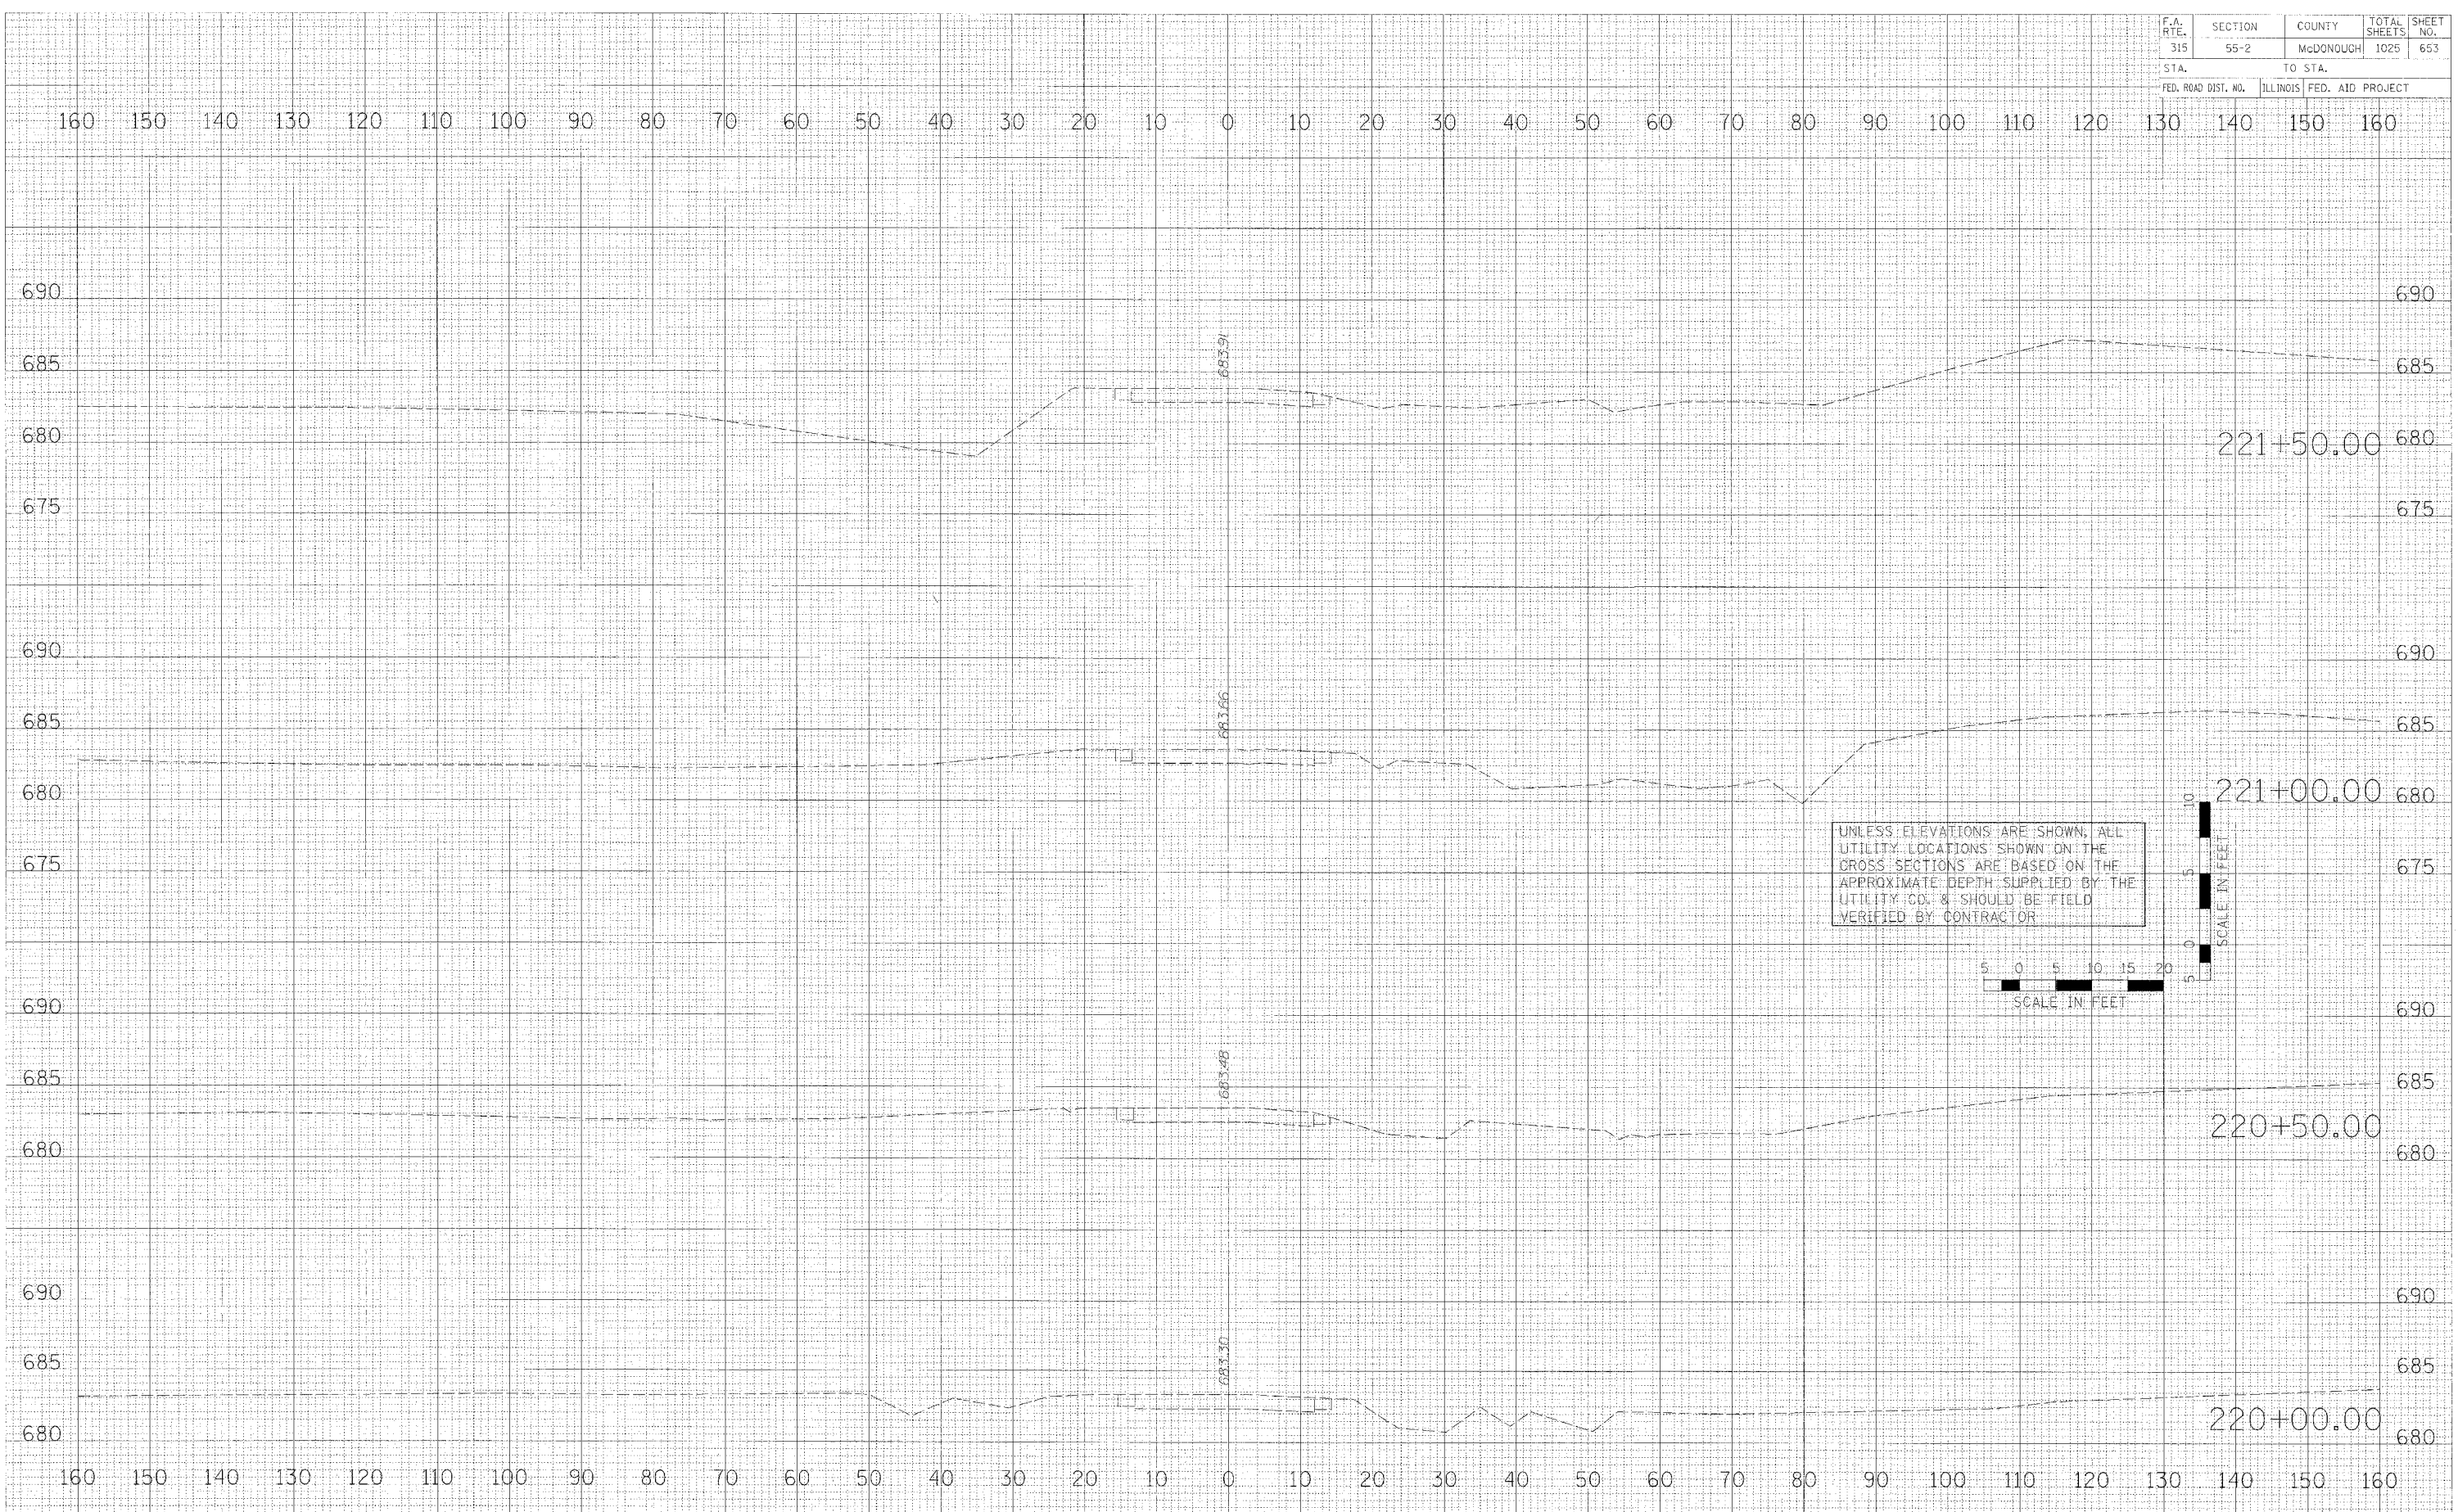

MAINTENANCE OF TRAFFIC - CROSS SECTIONS - U.S. ROUTE 136 TEMPORARY RUN-AROUND