


F.A. RTE.	SECTION	COUNTY	TOTAL SHEETS	SHEET NO.
315	55-2	McDONOUGH	1025	657
STA.		TO STA.		
FED. ROAD DIST. NO.		ILLINOIS FED. AID PROJECT		

DATE	BY
FINAL SURVEY	DESIGNED
NOTE BOOK	PLOTTED
AREAS	TEMPLATE
AREAS	AREAS
AREAS	AREAS

DATE	BY
ORIGINAL SURVEY	DESIGNED
NOTE BOOK	PLOTTED
AREAS	TEMPLATE
AREAS	AREAS
AREAS	AREAS

PLOT DATE * \$DATE\$
 FILE NAME * \$FILE\$
 PLOT SCALE * \$SCALE\$
 USER NAME * \$USER\$

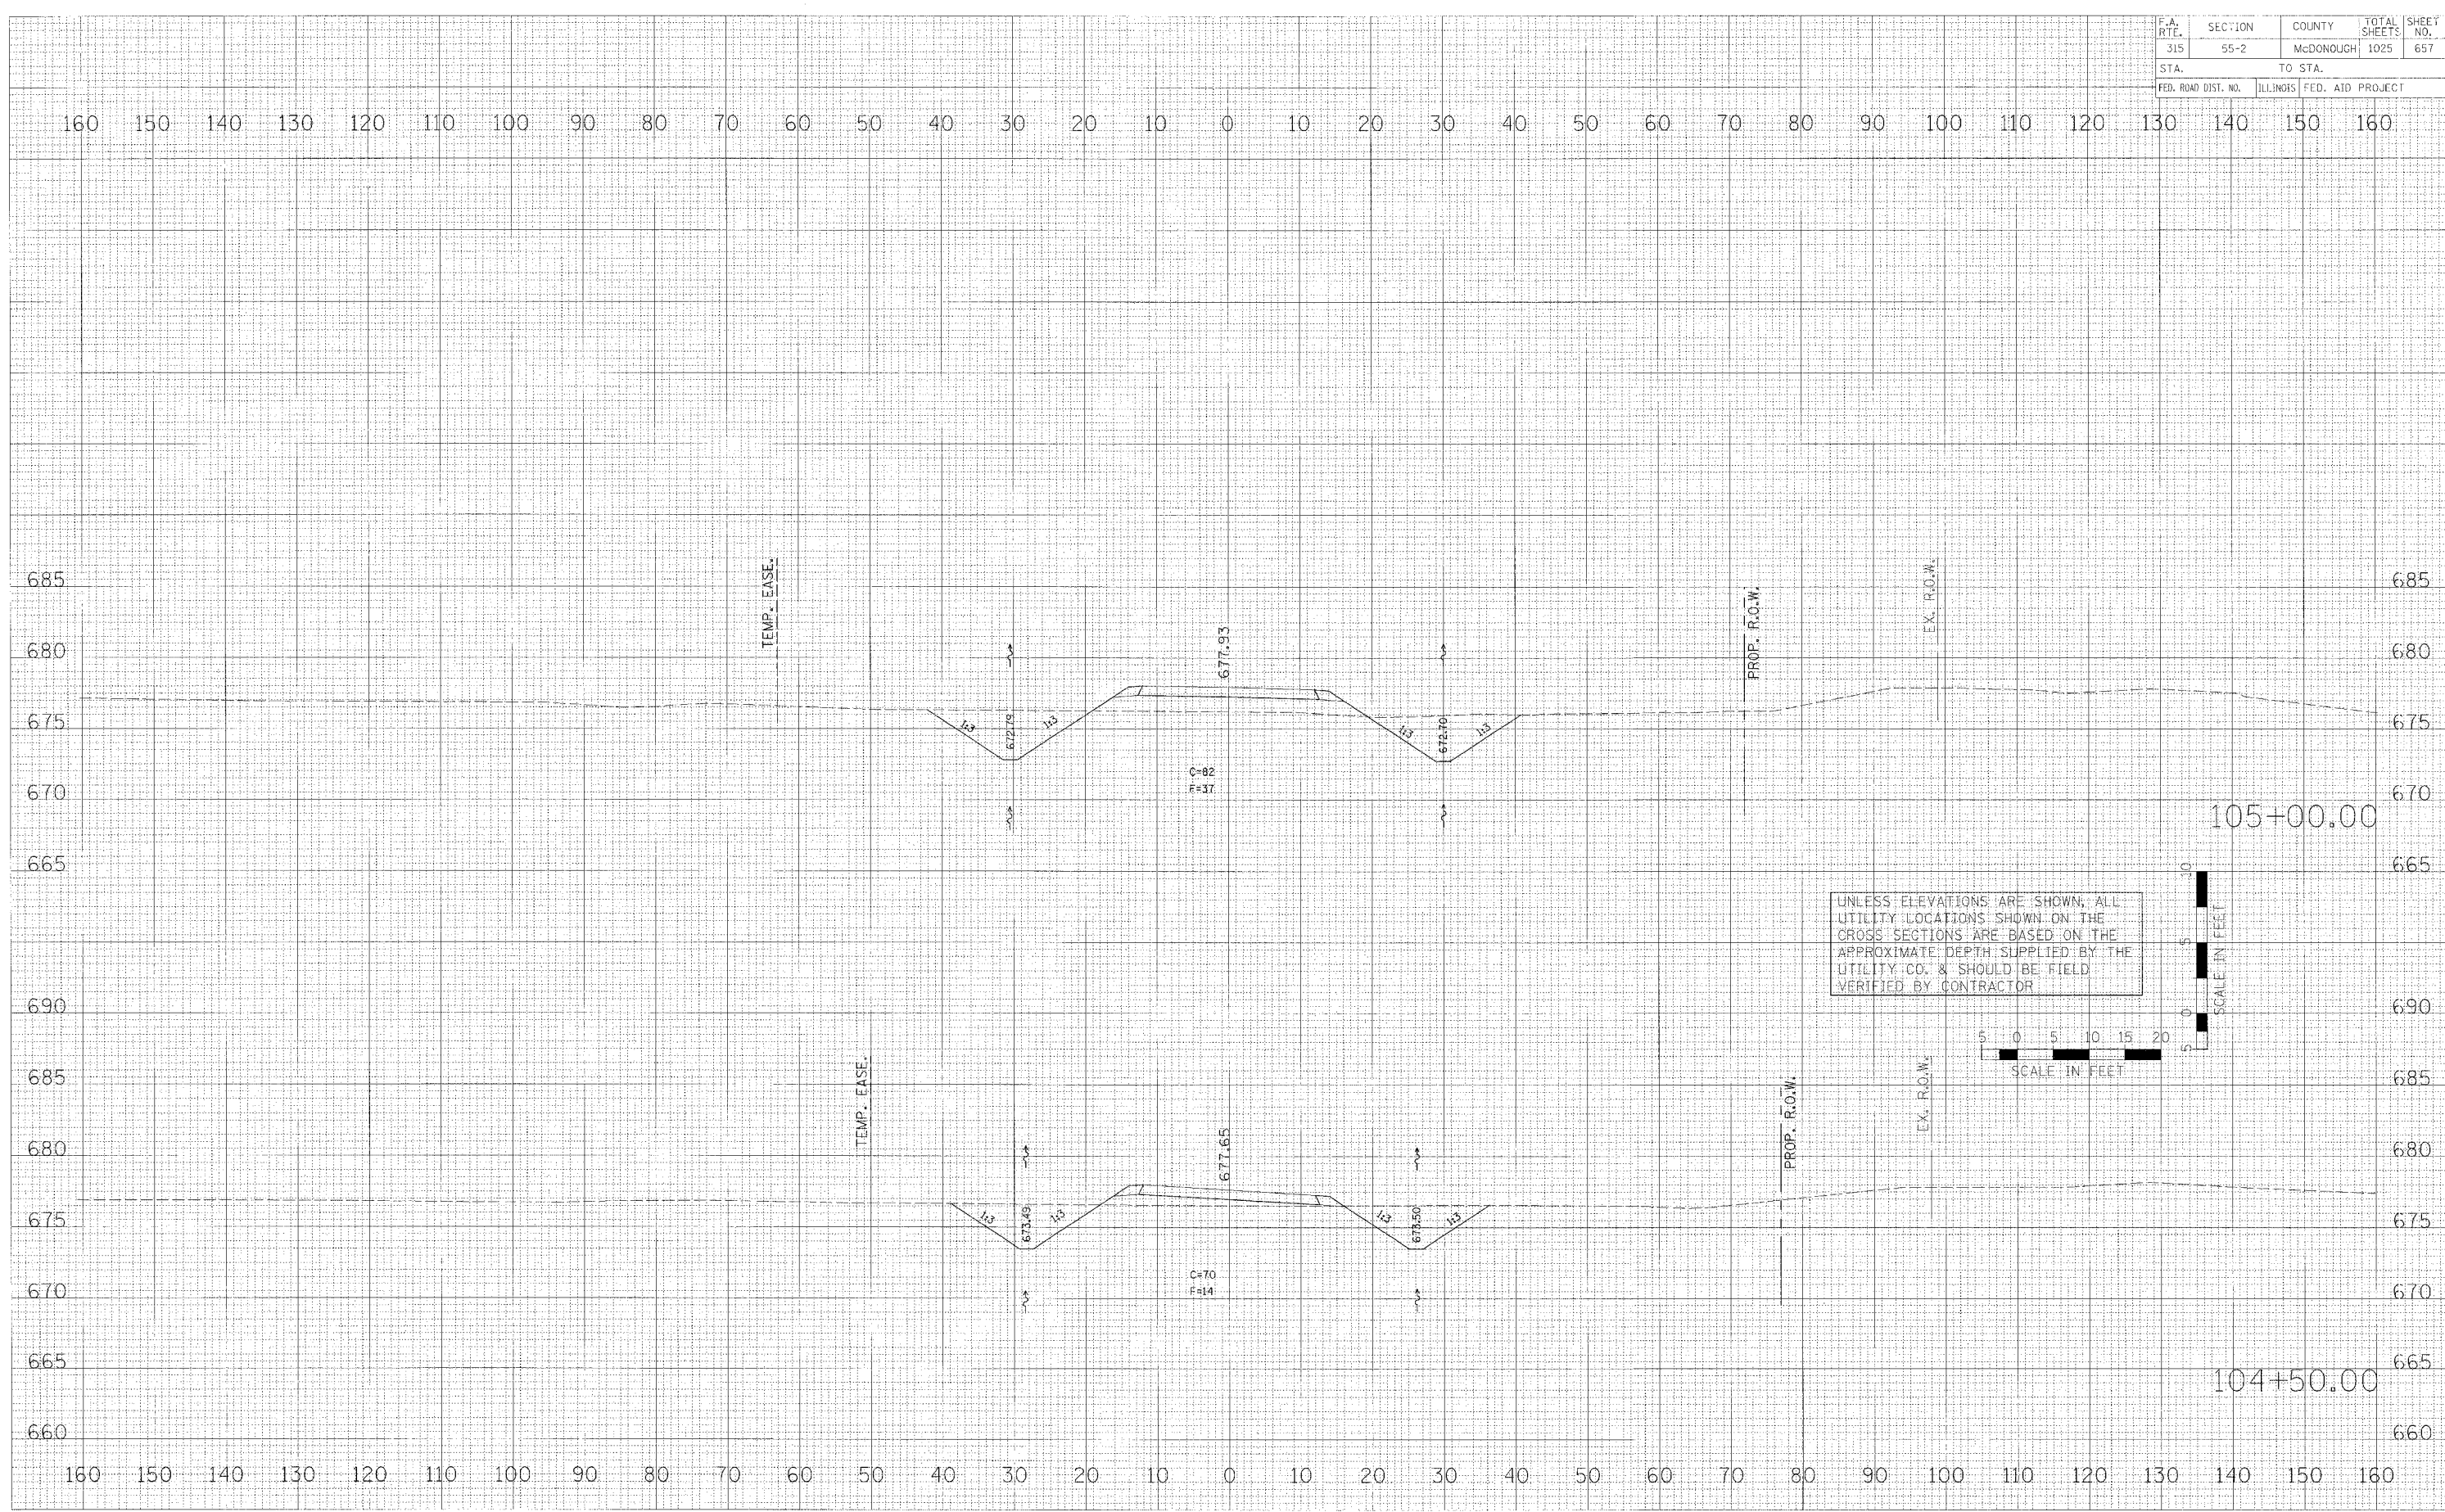

MAINTENANCE OF TRAFFIC - CROSS SECTIONS - TWP. RD. 118 TEMPORARY RUN-AROUND