


F.A. RTE.	SECTION	COUNTY	TOTAL SHEETS	SHEET NO.
315	55-2	McDONOUGH	1025	659
STA.		TO STA.		
FED. ROAD DIST. NO.		ILLINOIS	FED. AID PROJECT	

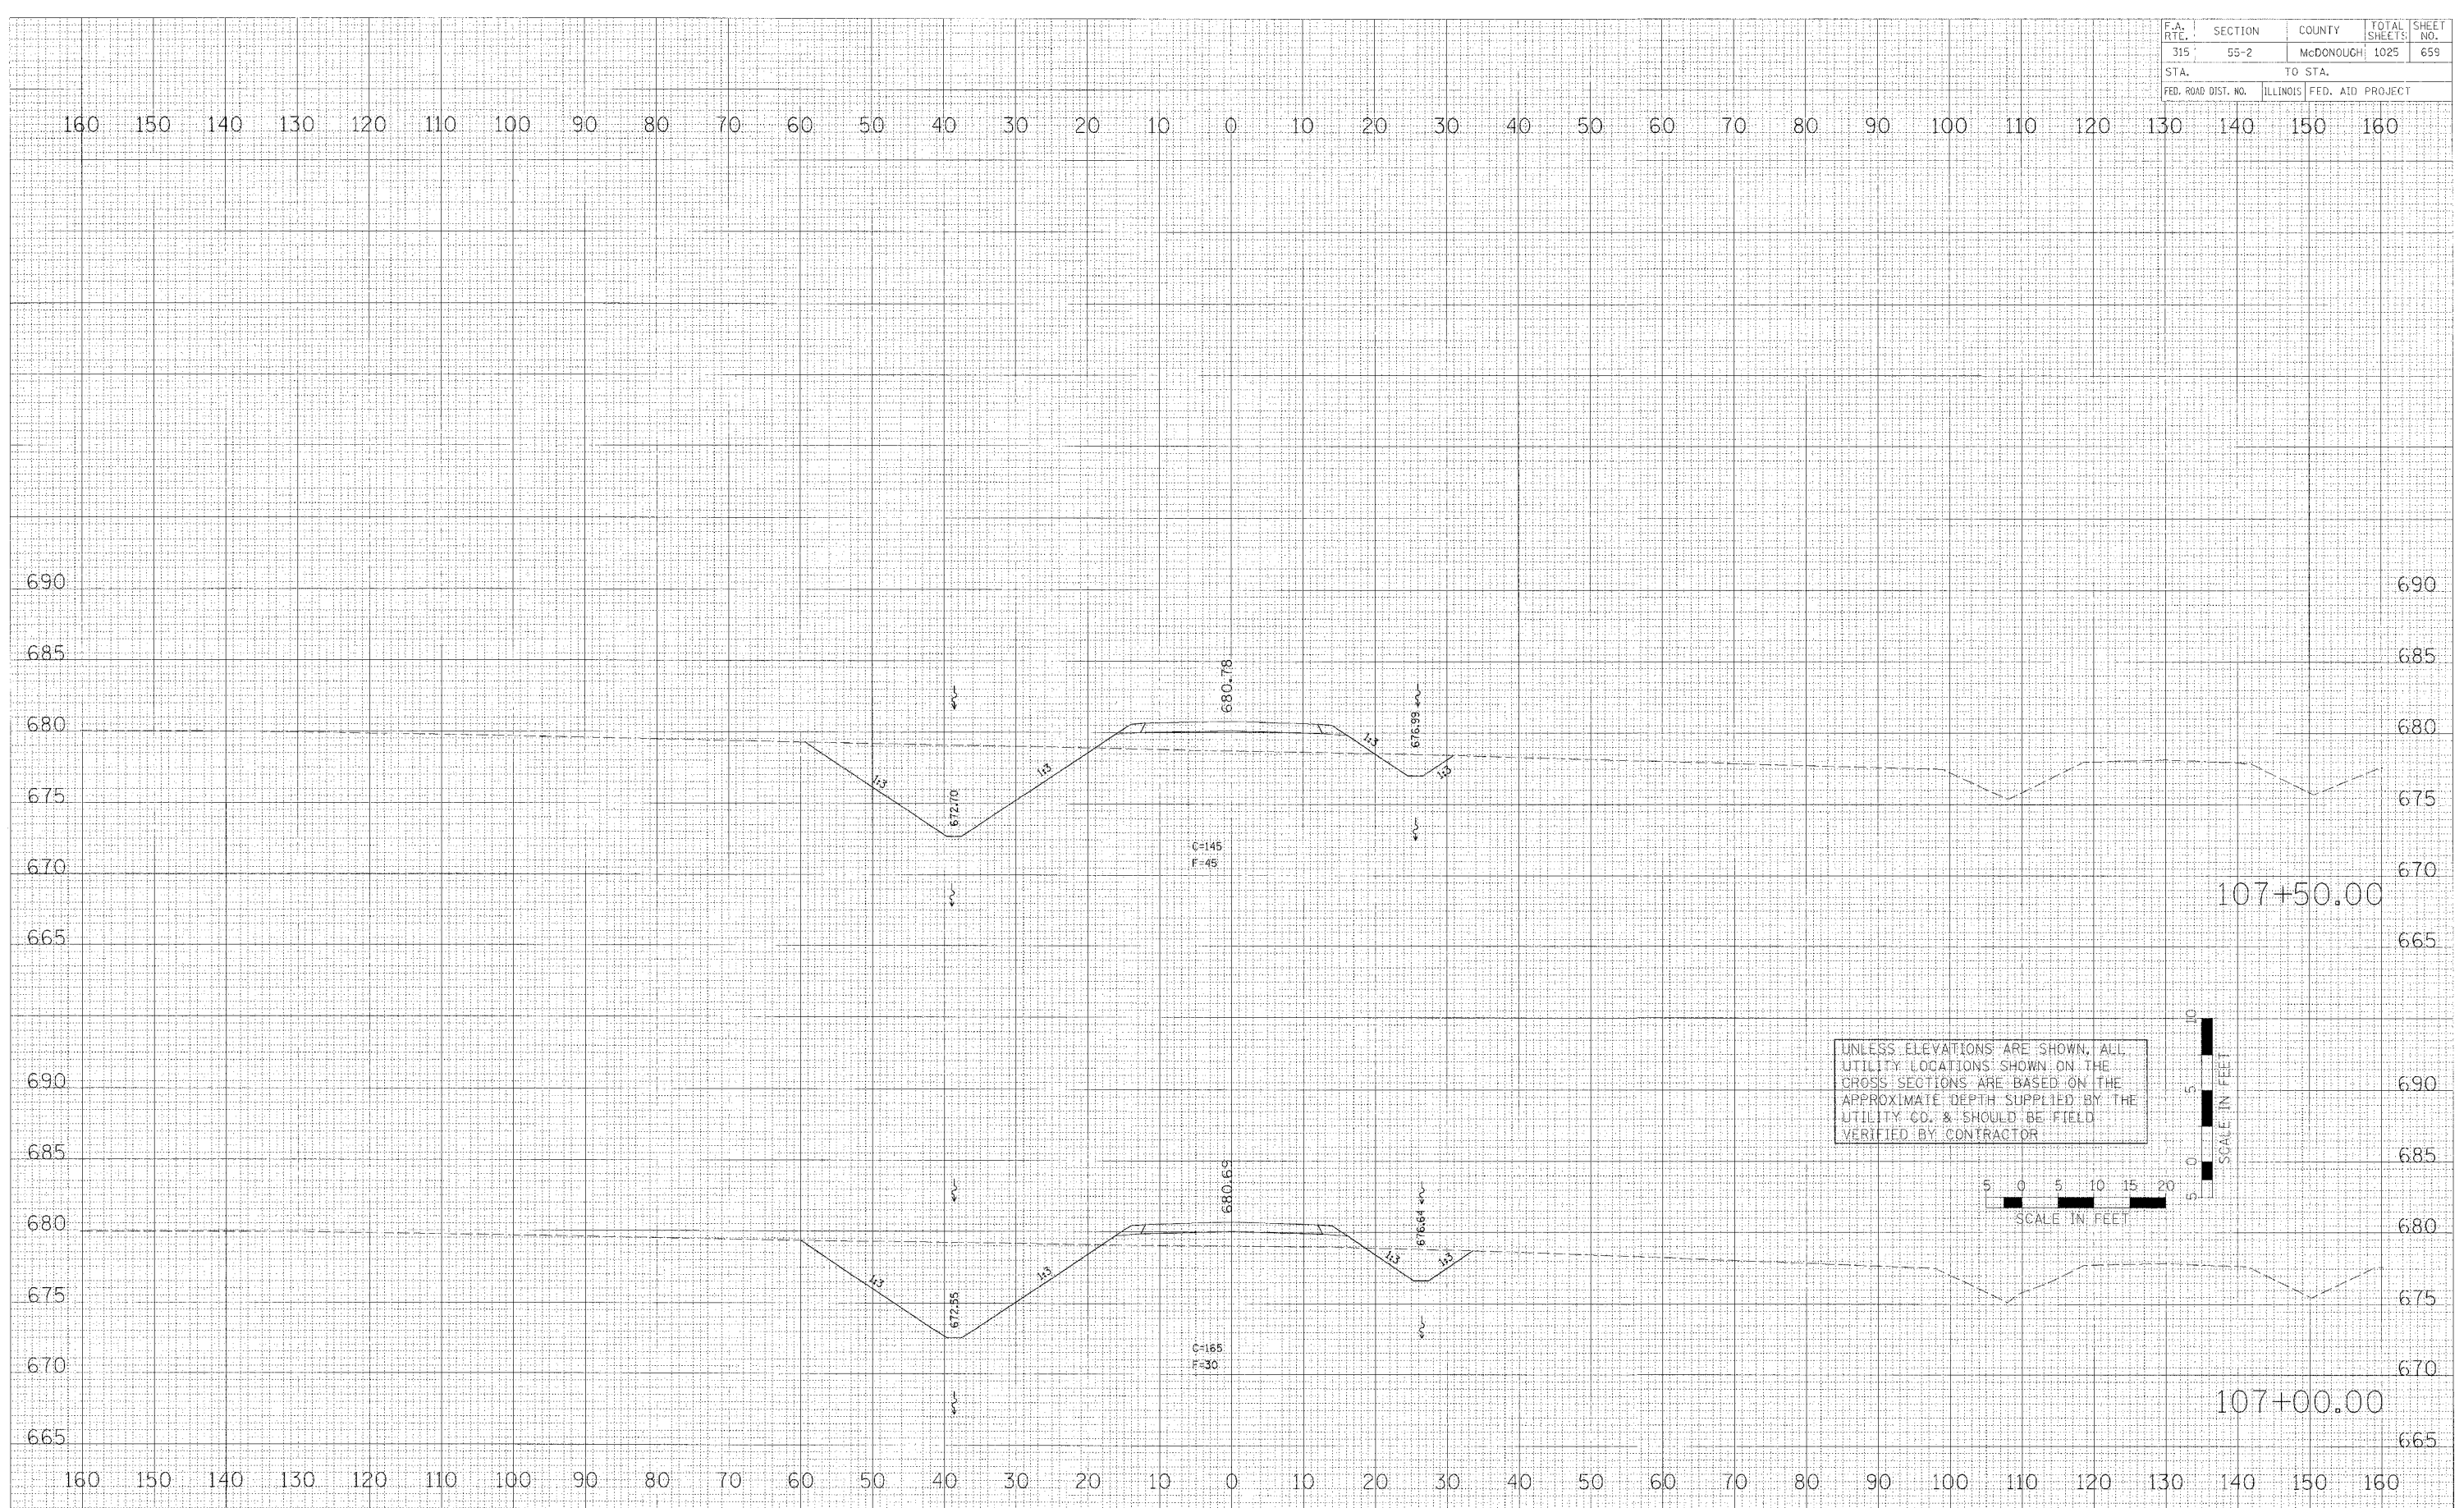


DATE	BY

DATE	BY

PLOT DATE	# DATES
FILE NAME	# FILES
LOT SCALE	# SCALES
USER NAME	# USERS

UNLESS ELEVATIONS ARE SHOWN, ALL UTILITY LOCATIONS SHOWN ON THE CROSS SECTIONS ARE BASED ON THE APPROXIMATE DEPTH SUPPLIED BY THE UTILITY CO. & SHOULD BE FIELD VERIFIED BY CONTRACTOR

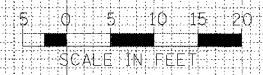

MAINTENANCE OF TRAFFIC - CROSS SECTIONS - TWP. RD. 118 TEMPORARY RUN-AROUND