


F.A. RTF.	SECTION	COUNTY	TOTAL SHEETS	SHEET NO.
315	55-2	McDONOUGH	1025	666
STA. 12+00		TO STA. 15+00		
FED. ROAD DIST. NO.		ILLINOIS FED. AID PROJECT		


DATE	BY	NO.	AREAS CHECKED

DATE	BY	NO.	AREAS CHECKED

PLOT DATE: #DATE#
 PLOT SCALE: #SCALE#
 PLOT USER: #USER#

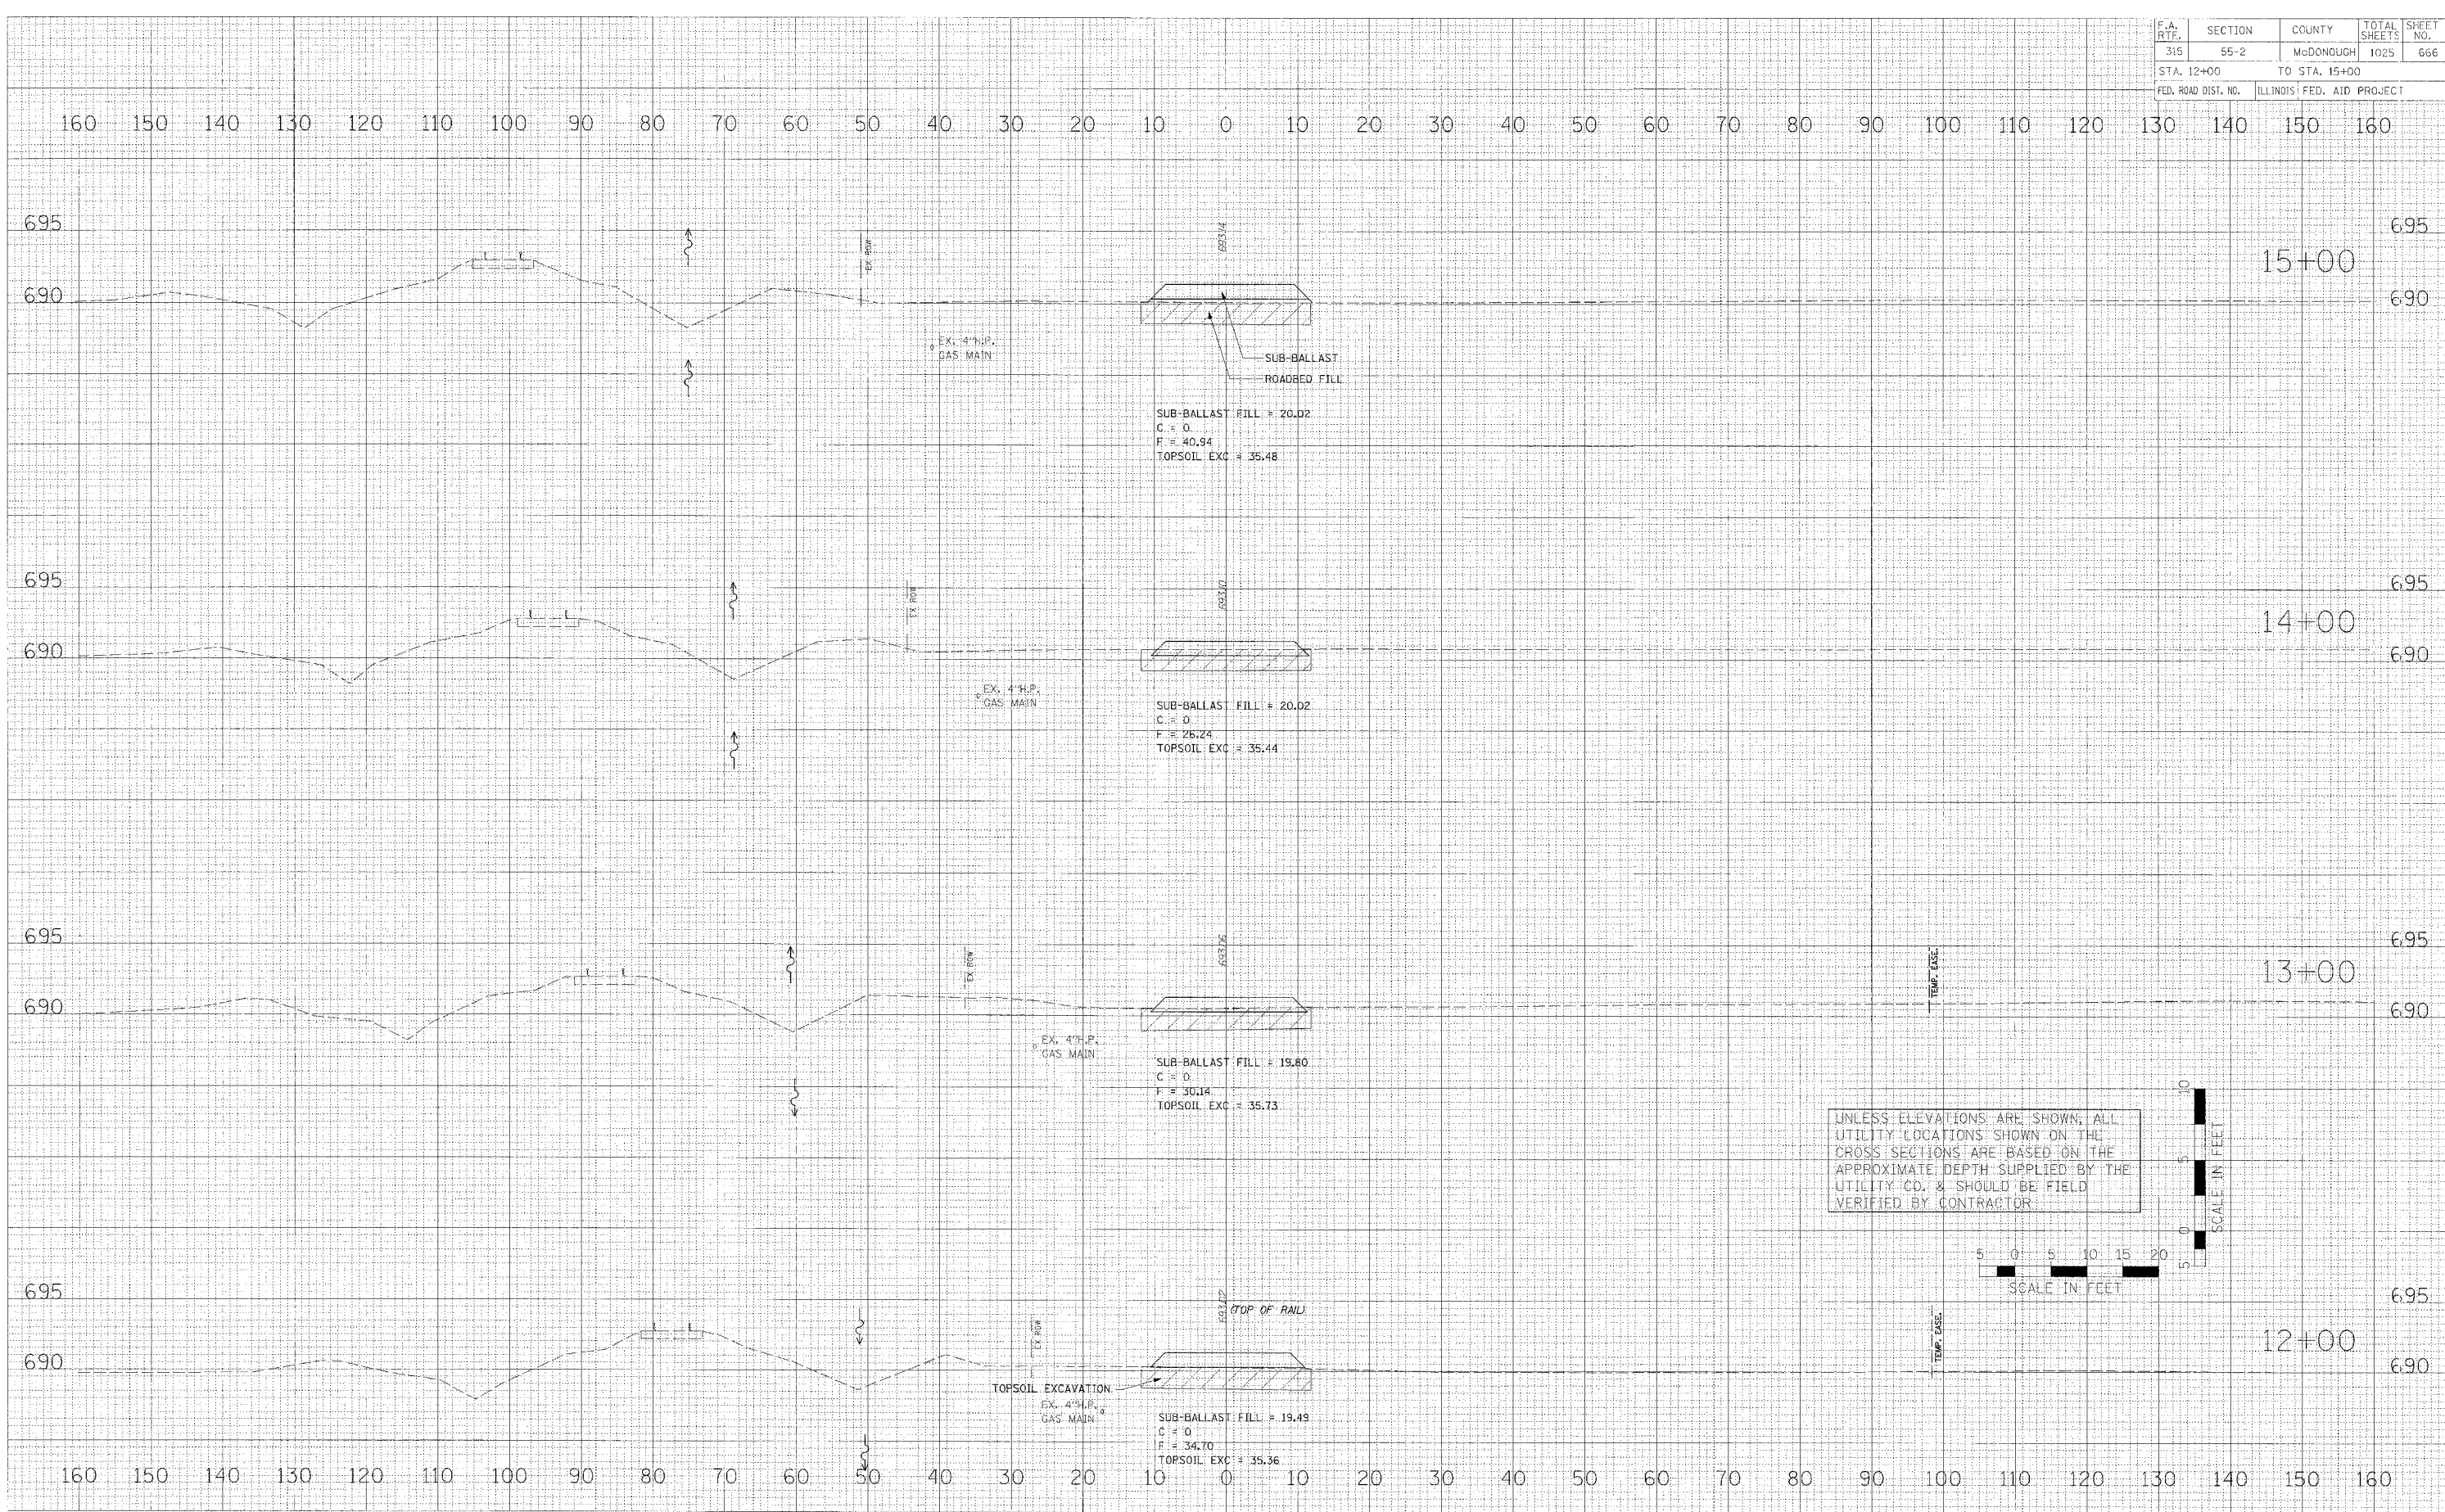

UNLESS ELEVATIONS ARE SHOWN, ALL UTILITY LOCATIONS SHOWN ON THE CROSS SECTIONS ARE BASED ON THE APPROXIMATE DEPTH SUPPLIED BY THE UTILITY CO. & SHOULD BE FIELD VERIFIED BY CONTRACTOR.

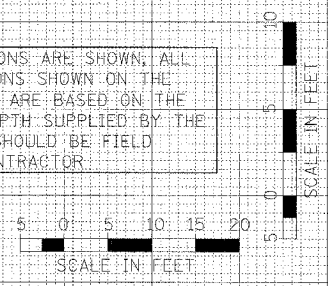

MAINTENANCE OF TRAFFIC - CROSS SECTIONS - RAILROAD SHOO-FLY - IL. ROUTE 336