


F.A. RTE.	SECTION	COUNTY	TOTAL SHEETS	SHEET NO.
315	55-2	McDONOUGH	1025	671
STA. 32+00		TO STA. 35+00		
FED. ROAD DIST. NO.	BLINDS	FED. AID PROJECT		

BY	DATE

BY	DATE

PLOT DATE = 04/25/04
 FILE NAME = 811E14
 PLOT SCALE = 4SCALE
 USER NAME = 01USER4

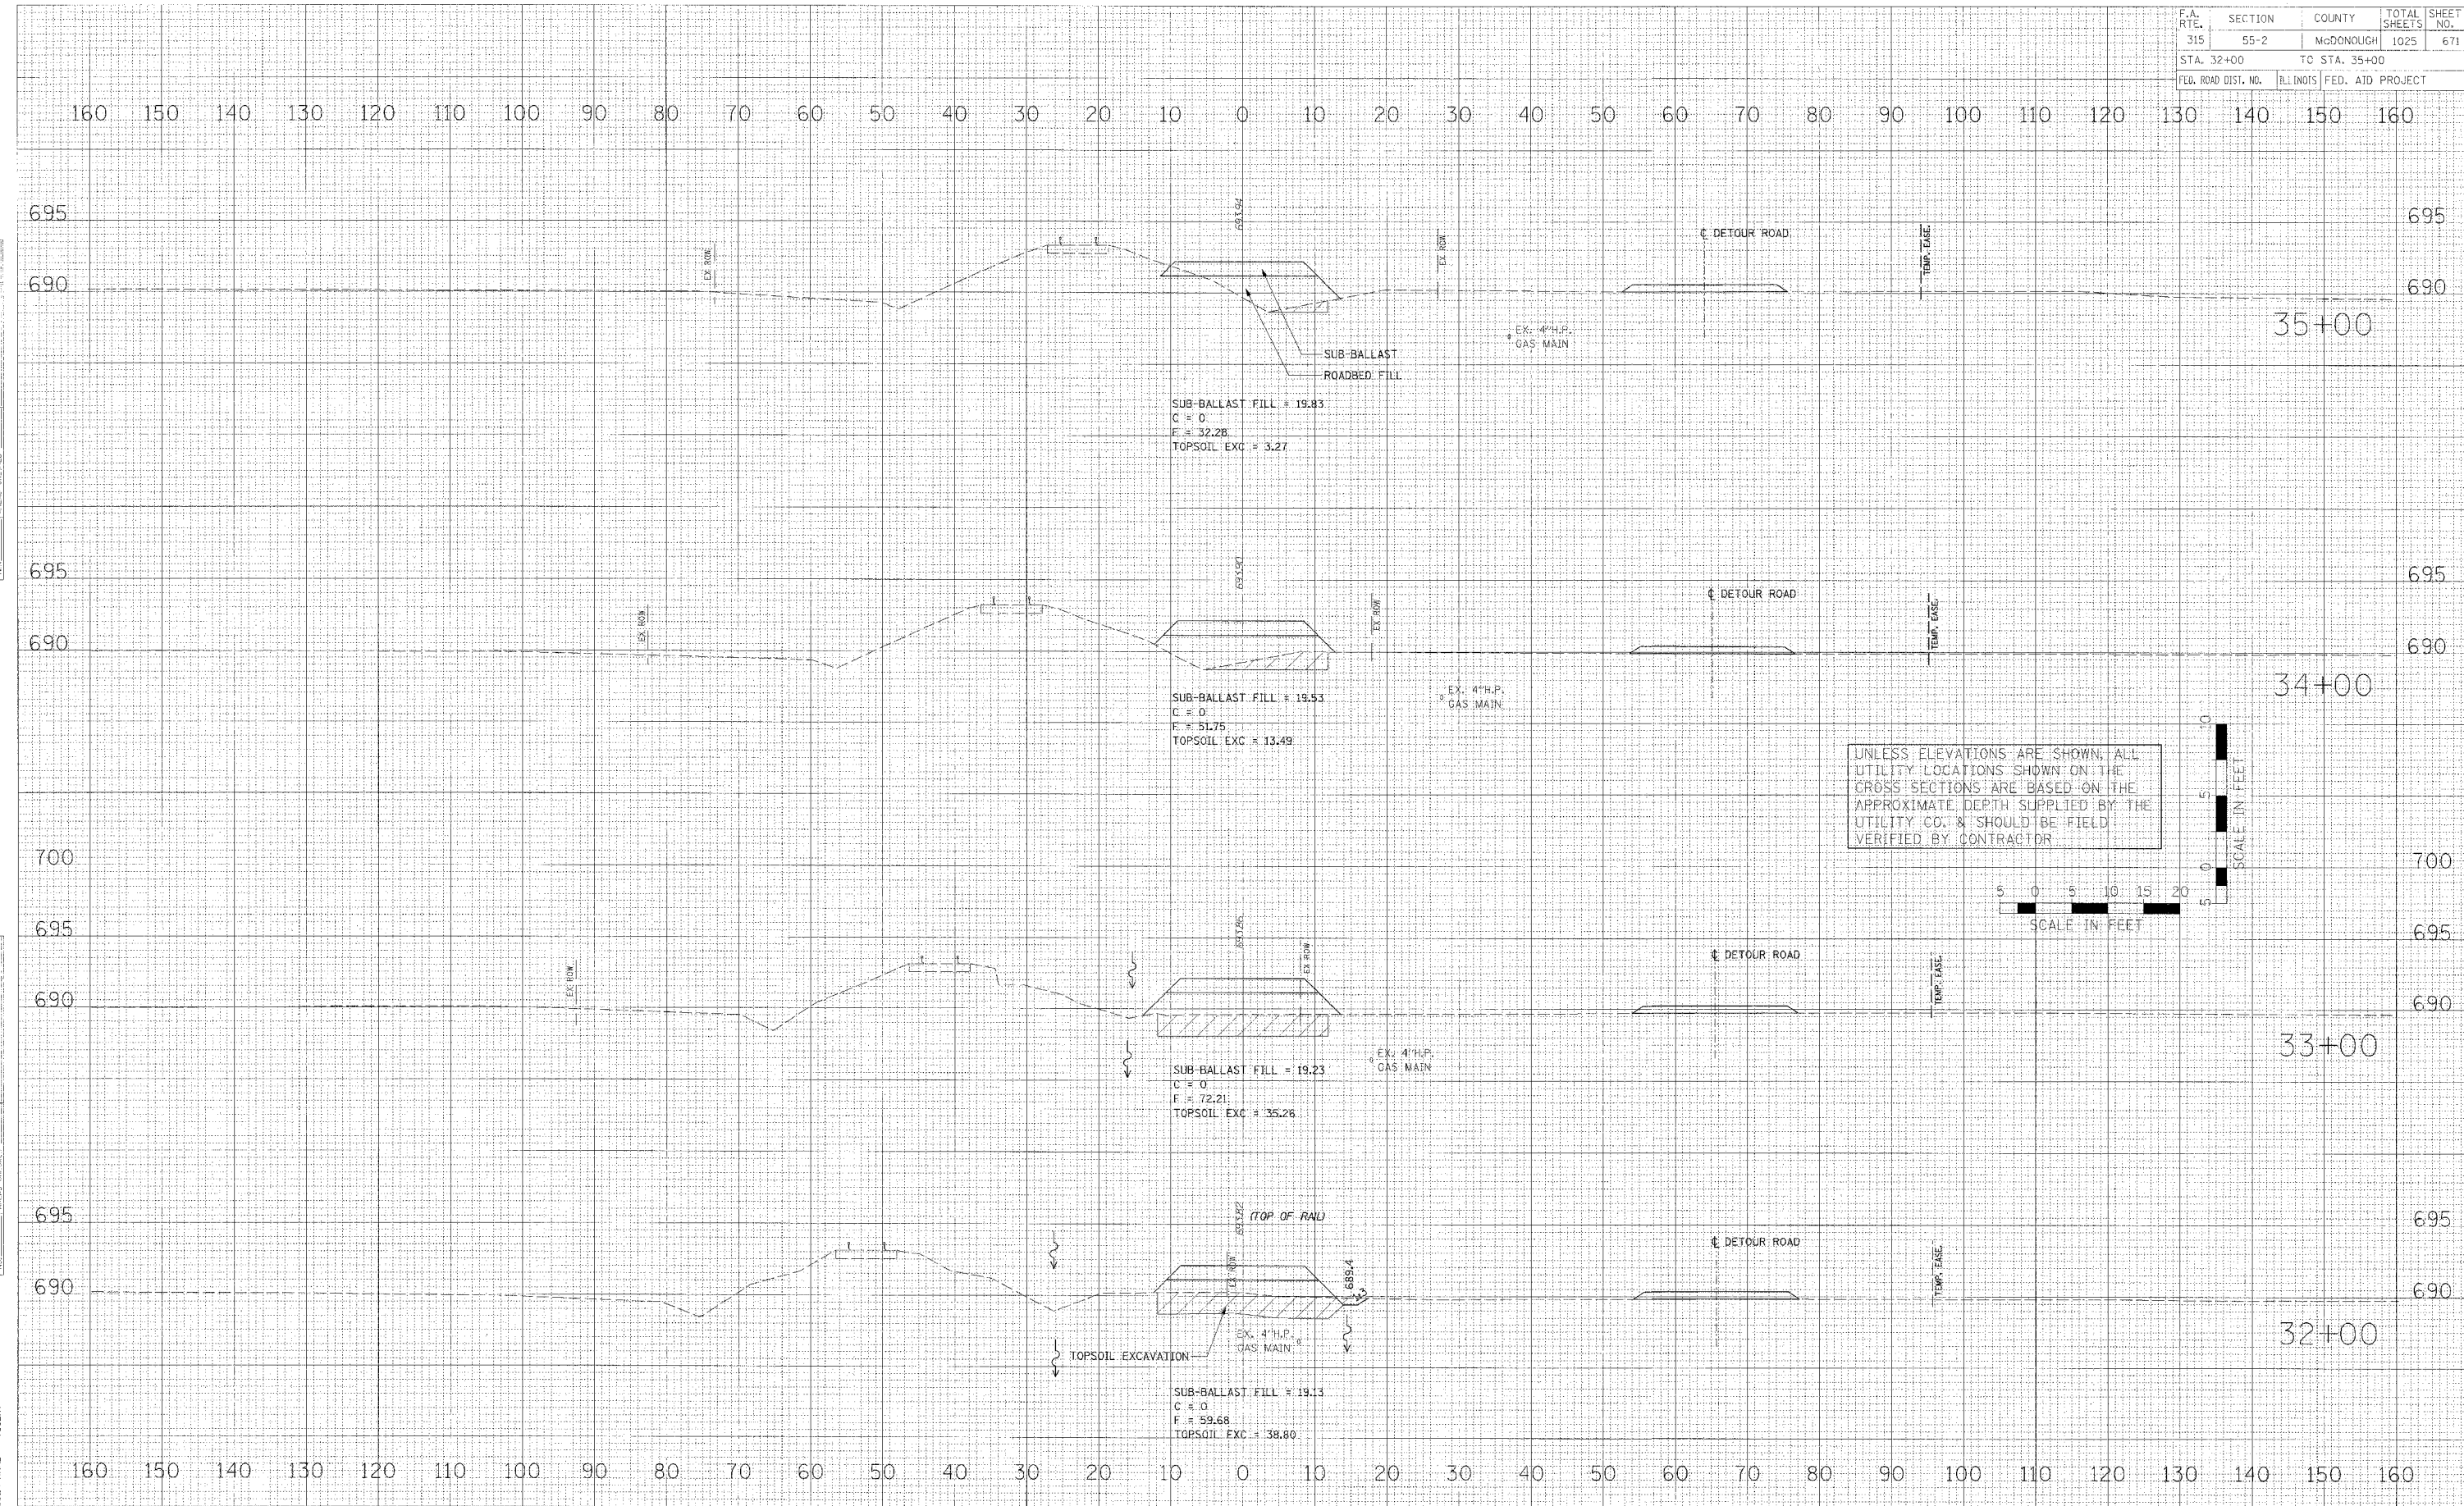

MAINTENANCE OF TRAFFIC - CROSS SECTIONS - RAILROAD SHOO-FLY - IL. ROUTE 336