


|                     |         |                           |              |           |
|---------------------|---------|---------------------------|--------------|-----------|
| F.A. RTE.           | SECTION | COUNTY                    | TOTAL SHEETS | SHEET NO. |
| 315                 | 55-2    | McDONOUGH                 | 1025         | 673       |
| STA.                |         | TO STA.                   |              |           |
| FED. ROAD DIST. NO. |         | ILLINOIS FED. AID PROJECT |              |           |
| 280                 | 300     | 320                       | 340          |           |

|                 |                 |
|-----------------|-----------------|
| DATE            | BY              |
|                 |                 |
| NO.             | NO.             |
| AREAS CHECKED   | AREAS CHECKED   |
| TEMPLATE        | TEMPLATE        |
| FLATTED         | FLATTED         |
| SURVEYED        | SURVEYED        |
| ORIGINAL SURVEY | ORIGINAL SURVEY |

|                 |                 |
|-----------------|-----------------|
| DATE            | BY              |
|                 |                 |
| NO.             | NO.             |
| AREAS CHECKED   | AREAS CHECKED   |
| TEMPLATE        | TEMPLATE        |
| FLATTED         | FLATTED         |
| SURVEYED        | SURVEYED        |
| ORIGINAL SURVEY | ORIGINAL SURVEY |

PLOT DATE = #DATE#  
 PLOT SCALE = #SCALE#  
 USER NAME = #USER#

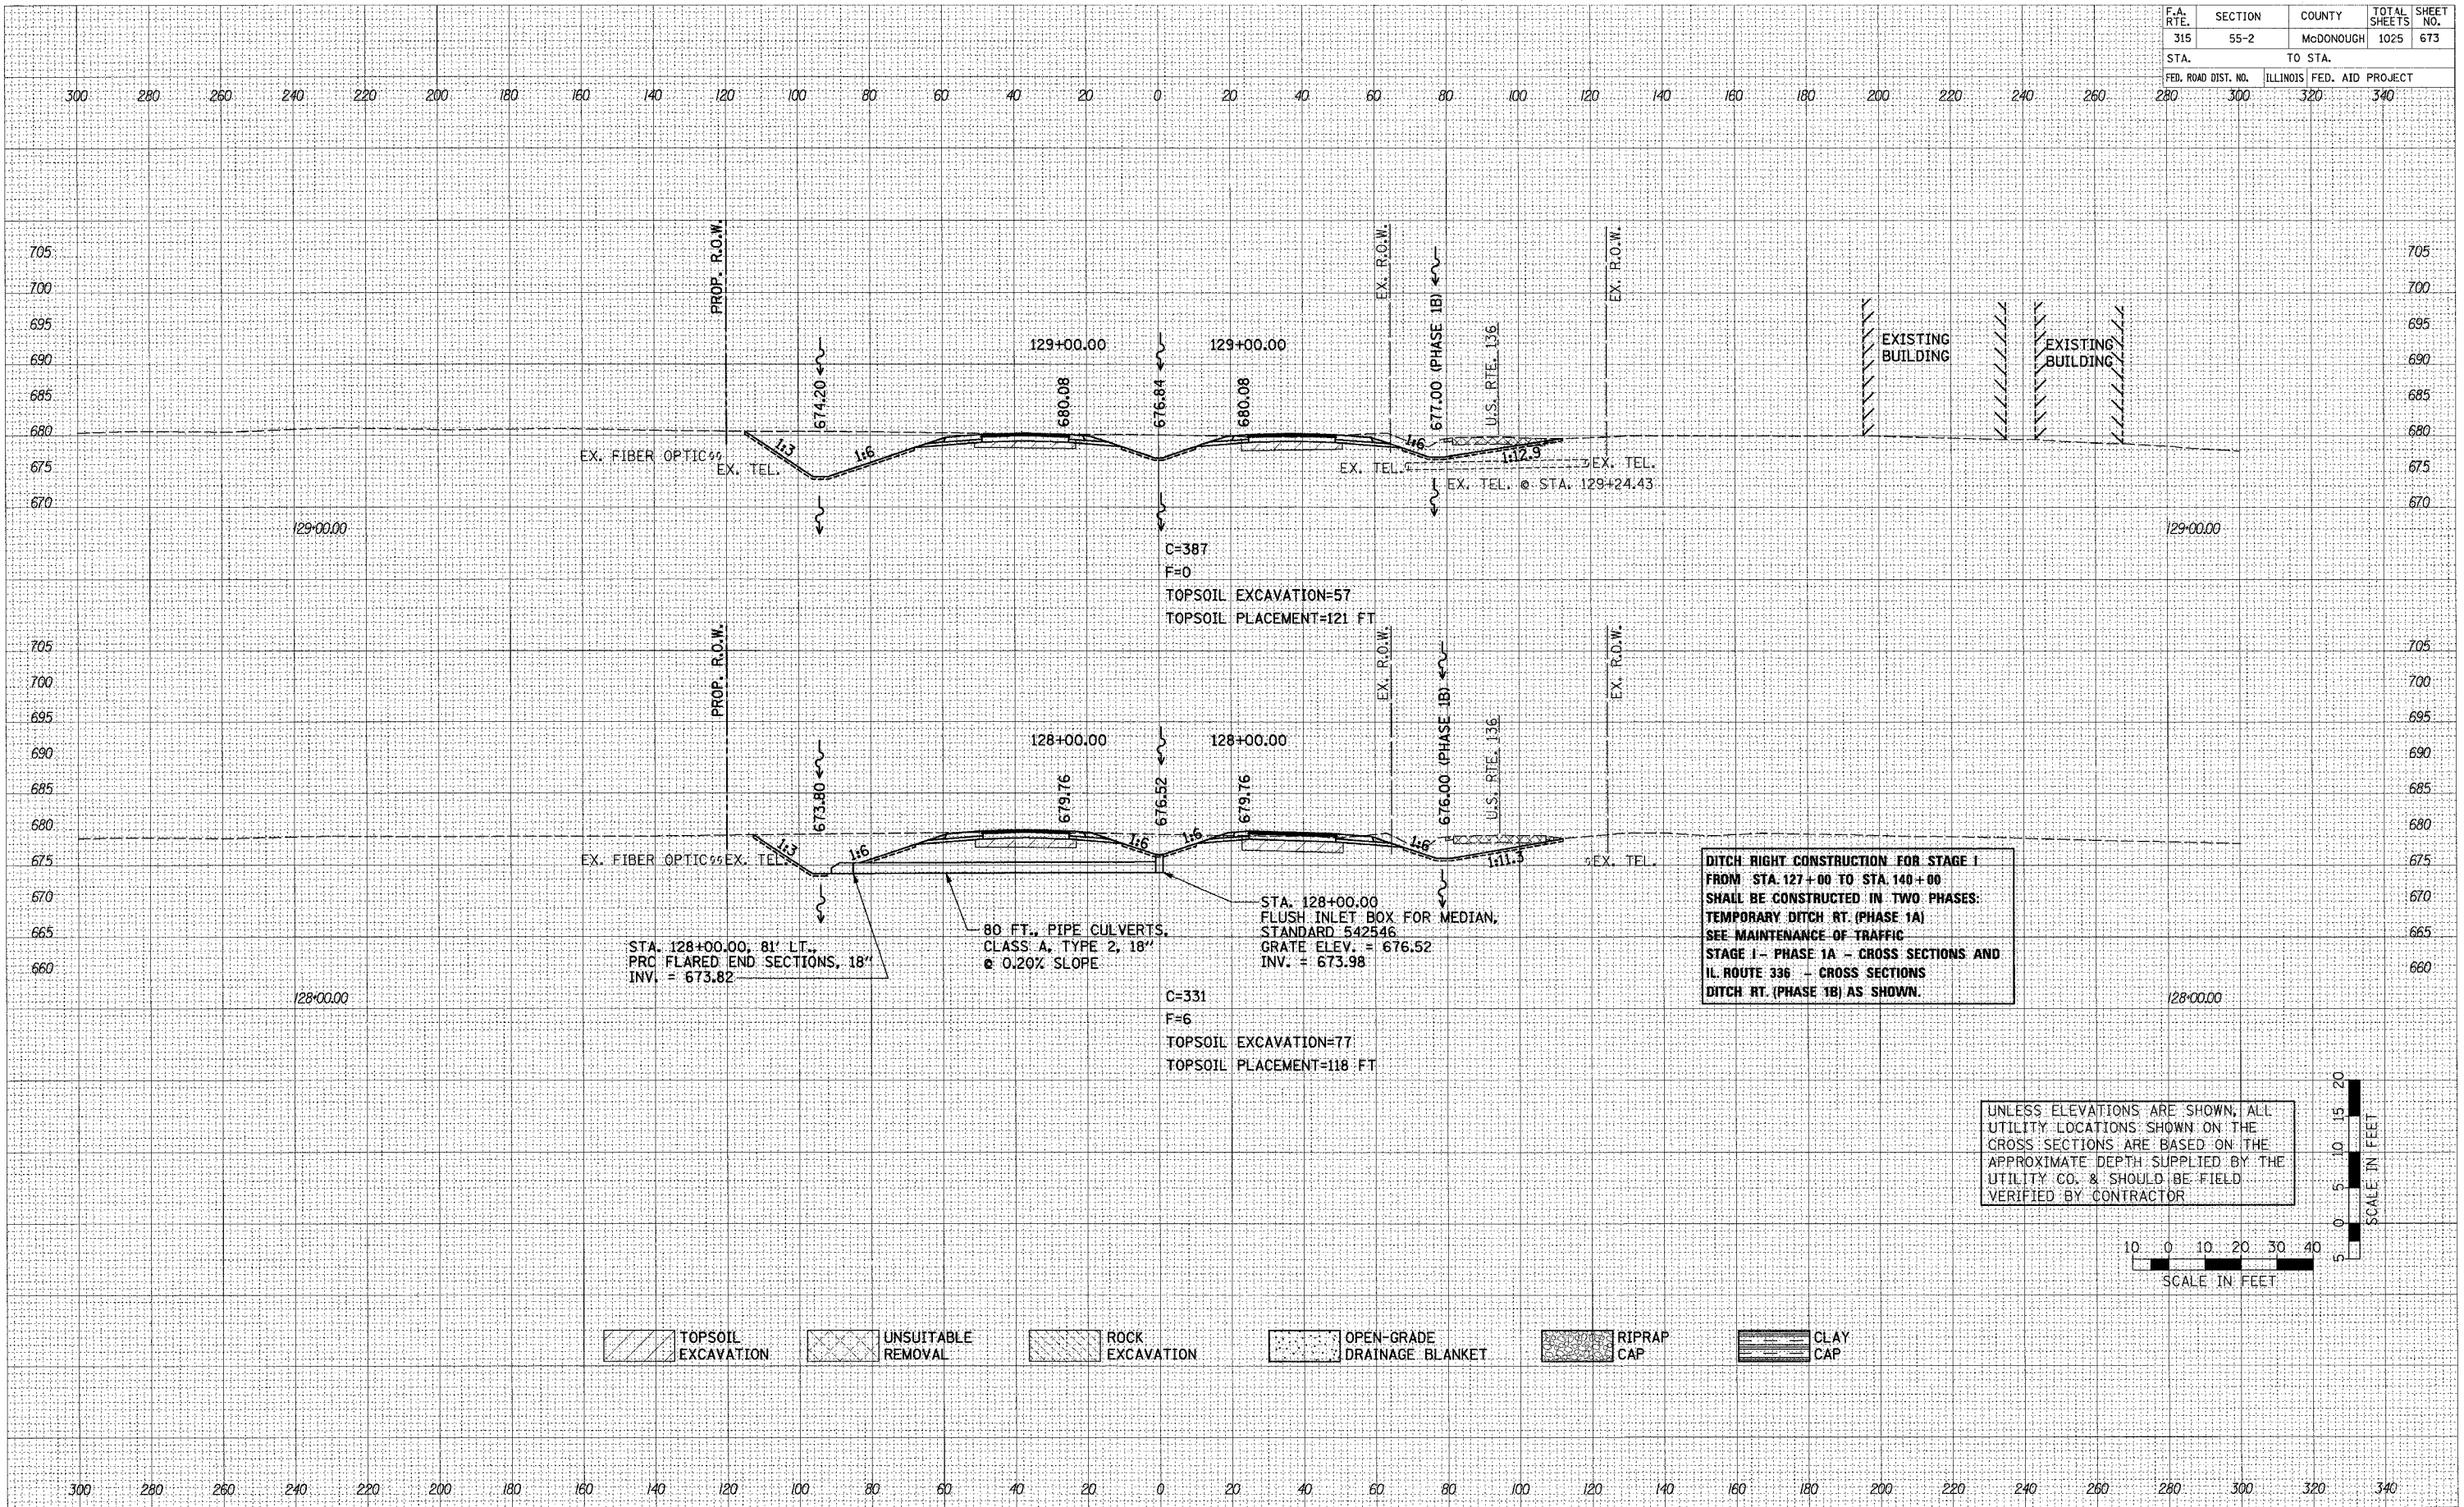

**DITCH RIGHT CONSTRUCTION FOR STAGE 1 FROM STA. 127+00 TO STA. 140+00 SHALL BE CONSTRUCTED IN TWO PHASES: TEMPORARY DITCH RT. (PHASE 1A) SEE MAINTENANCE OF TRAFFIC STAGE 1 - PHASE 1A - CROSS SECTIONS AND I.L. ROUTE 336 - CROSS SECTIONS DITCH RT. (PHASE 1B) AS SHOWN.**

UNLESS ELEVATIONS ARE SHOWN, ALL UTILITY LOCATIONS SHOWN ON THE CROSS SECTIONS ARE BASED ON THE APPROXIMATE DEPTH SUPPLIED BY THE UTILITY CO. & SHOULD BE FIELD VERIFIED BY CONTRACTOR



- TOPSOIL EXCAVATION
- UNSUITABLE REMOVAL
- ROCK EXCAVATION
- OPEN-GRADE DRAINAGE BLANKET
- RIPRAP CAP
- CLAY CAP