


F.A. RTE.	SECTION	COUNTY	TOTAL SHEETS	SHEET NO.
315	55-2	McDONOUGH	1025	677
STA.		TO STA.		
FED. ROAD DIST. NO.		ILLINOIS	FED. AID PROJECT	
280		300 320 340		

DATE: _____ BY: _____
 SURVEY NO.: _____
 PLANTING SURVEY NO.: _____
 NOTE BOOK NO.: _____
 AREAS CHECKED: _____

DATE: _____ BY: _____
 SURVEY NO.: _____
 PLANTING SURVEY NO.: _____
 NOTE BOOK NO.: _____
 AREAS CHECKED: _____

DATE: _____ BY: _____
 SURVEY NO.: _____
 PLANTING SURVEY NO.: _____
 NOTE BOOK NO.: _____
 AREAS CHECKED: _____

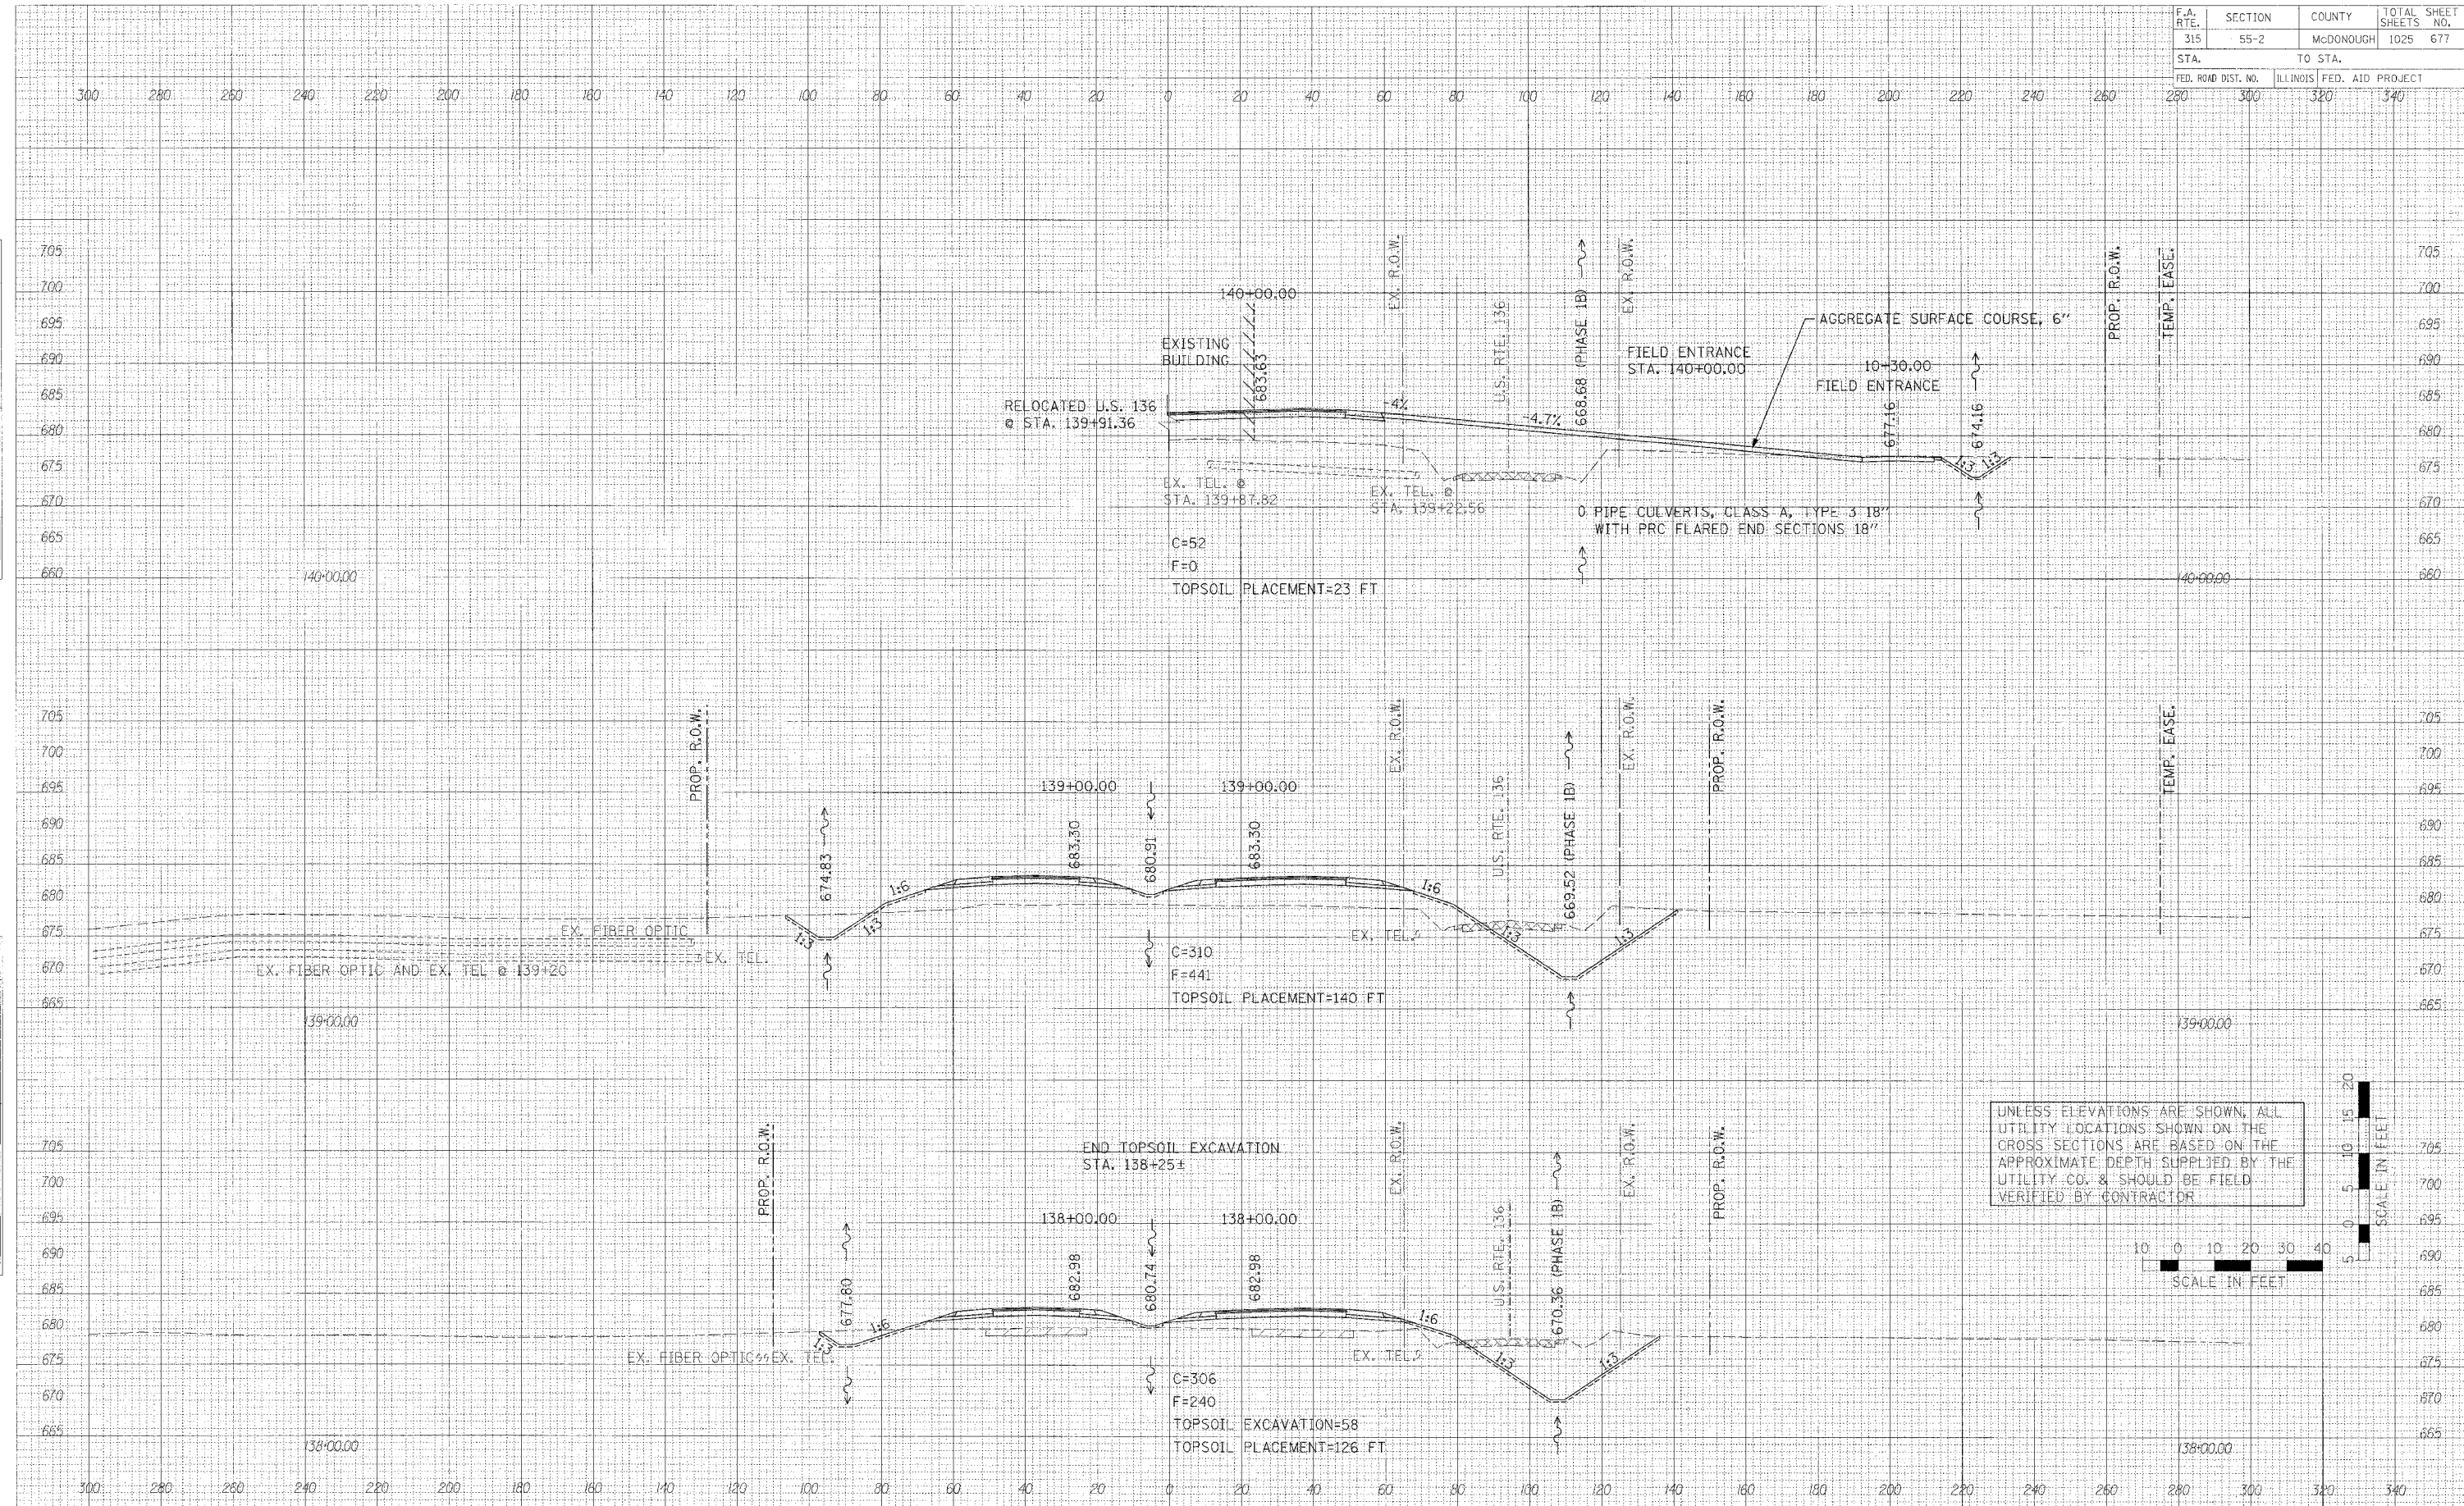

UNLESS ELEVATIONS ARE SHOWN, ALL UTILITY LOCATIONS SHOWN ON THE CROSS SECTIONS ARE BASED ON THE APPROXIMATE DEPTH SUPPLIED BY THE UTILITY CO. & SHOULD BE FIELD VERIFIED BY CONTRACTOR



CROSS SECTIONS - IL ROUTE 336