

F.A. RTE.	SECTION	COUNTY	TOTAL SHEETS	SHEET NO.
315	55-2	McDONOUGH	1025	679
STA. TO STA.		FED. ROAD DIST. NO. ILLINOIS FED. AID PROJECT		
280 300 320 340				


UNLESS ELEVATIONS ARE SHOWN, ALL UTILITY LOCATIONS SHOWN ON THE CROSS SECTIONS ARE BASED ON THE APPROXIMATE DEPTH SUPPLIED BY THE UTILITY CO. & SHOULD BE FIELD VERIFIED BY CONTRACTOR.



DATE	BY

DATE	BY

PLOT DATE = 04/05/04  
 FILE NAME = FILEL14  
 PLOT SCALE = 1/4"=1'-0"  
 USER NAME = MUSENY

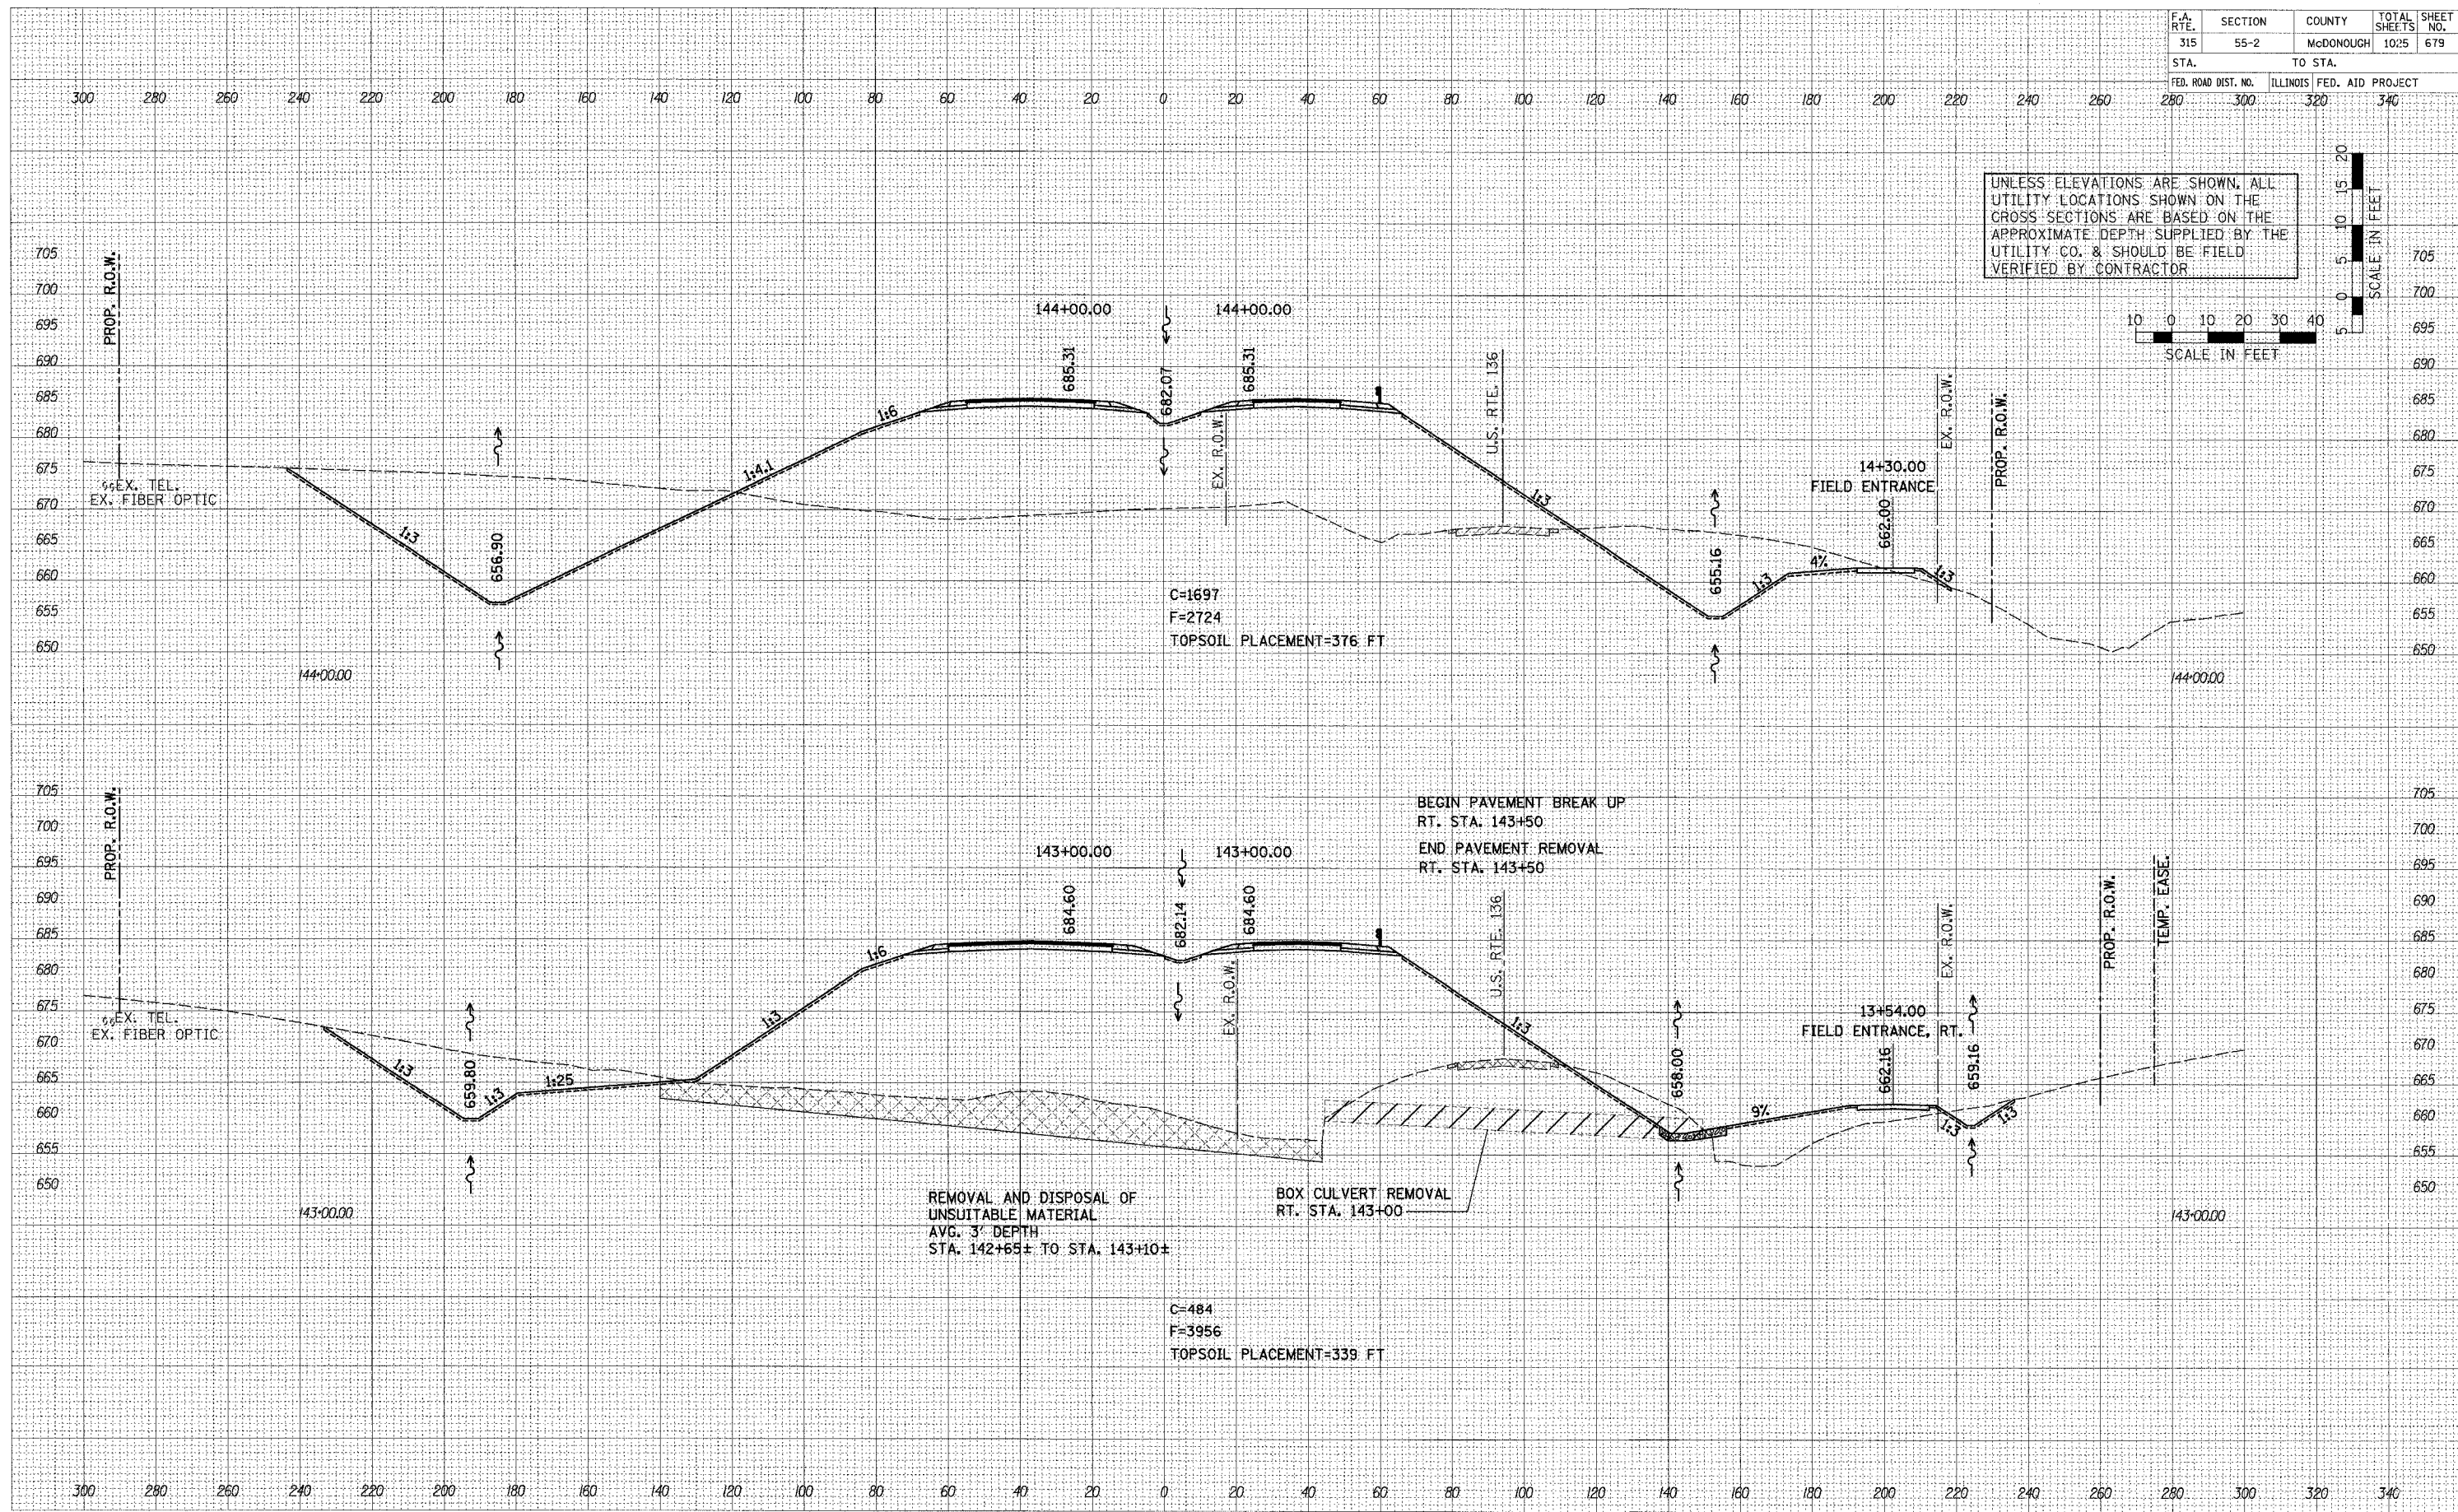

CROSS SECTIONS - IL. ROUTE 336