


F.A. RTE.	SECTION	COUNTY	TOTAL SHEETS	SHEET NO.
315	55-2	MCDONOUGH	1025	684
STA.		TO STA.		
FED. ROAD DIST. NO.		ILLINOIS FED. AID PROJECT		
280	300	320	340	

DATE	BY

DATE	BY

DATE	BY

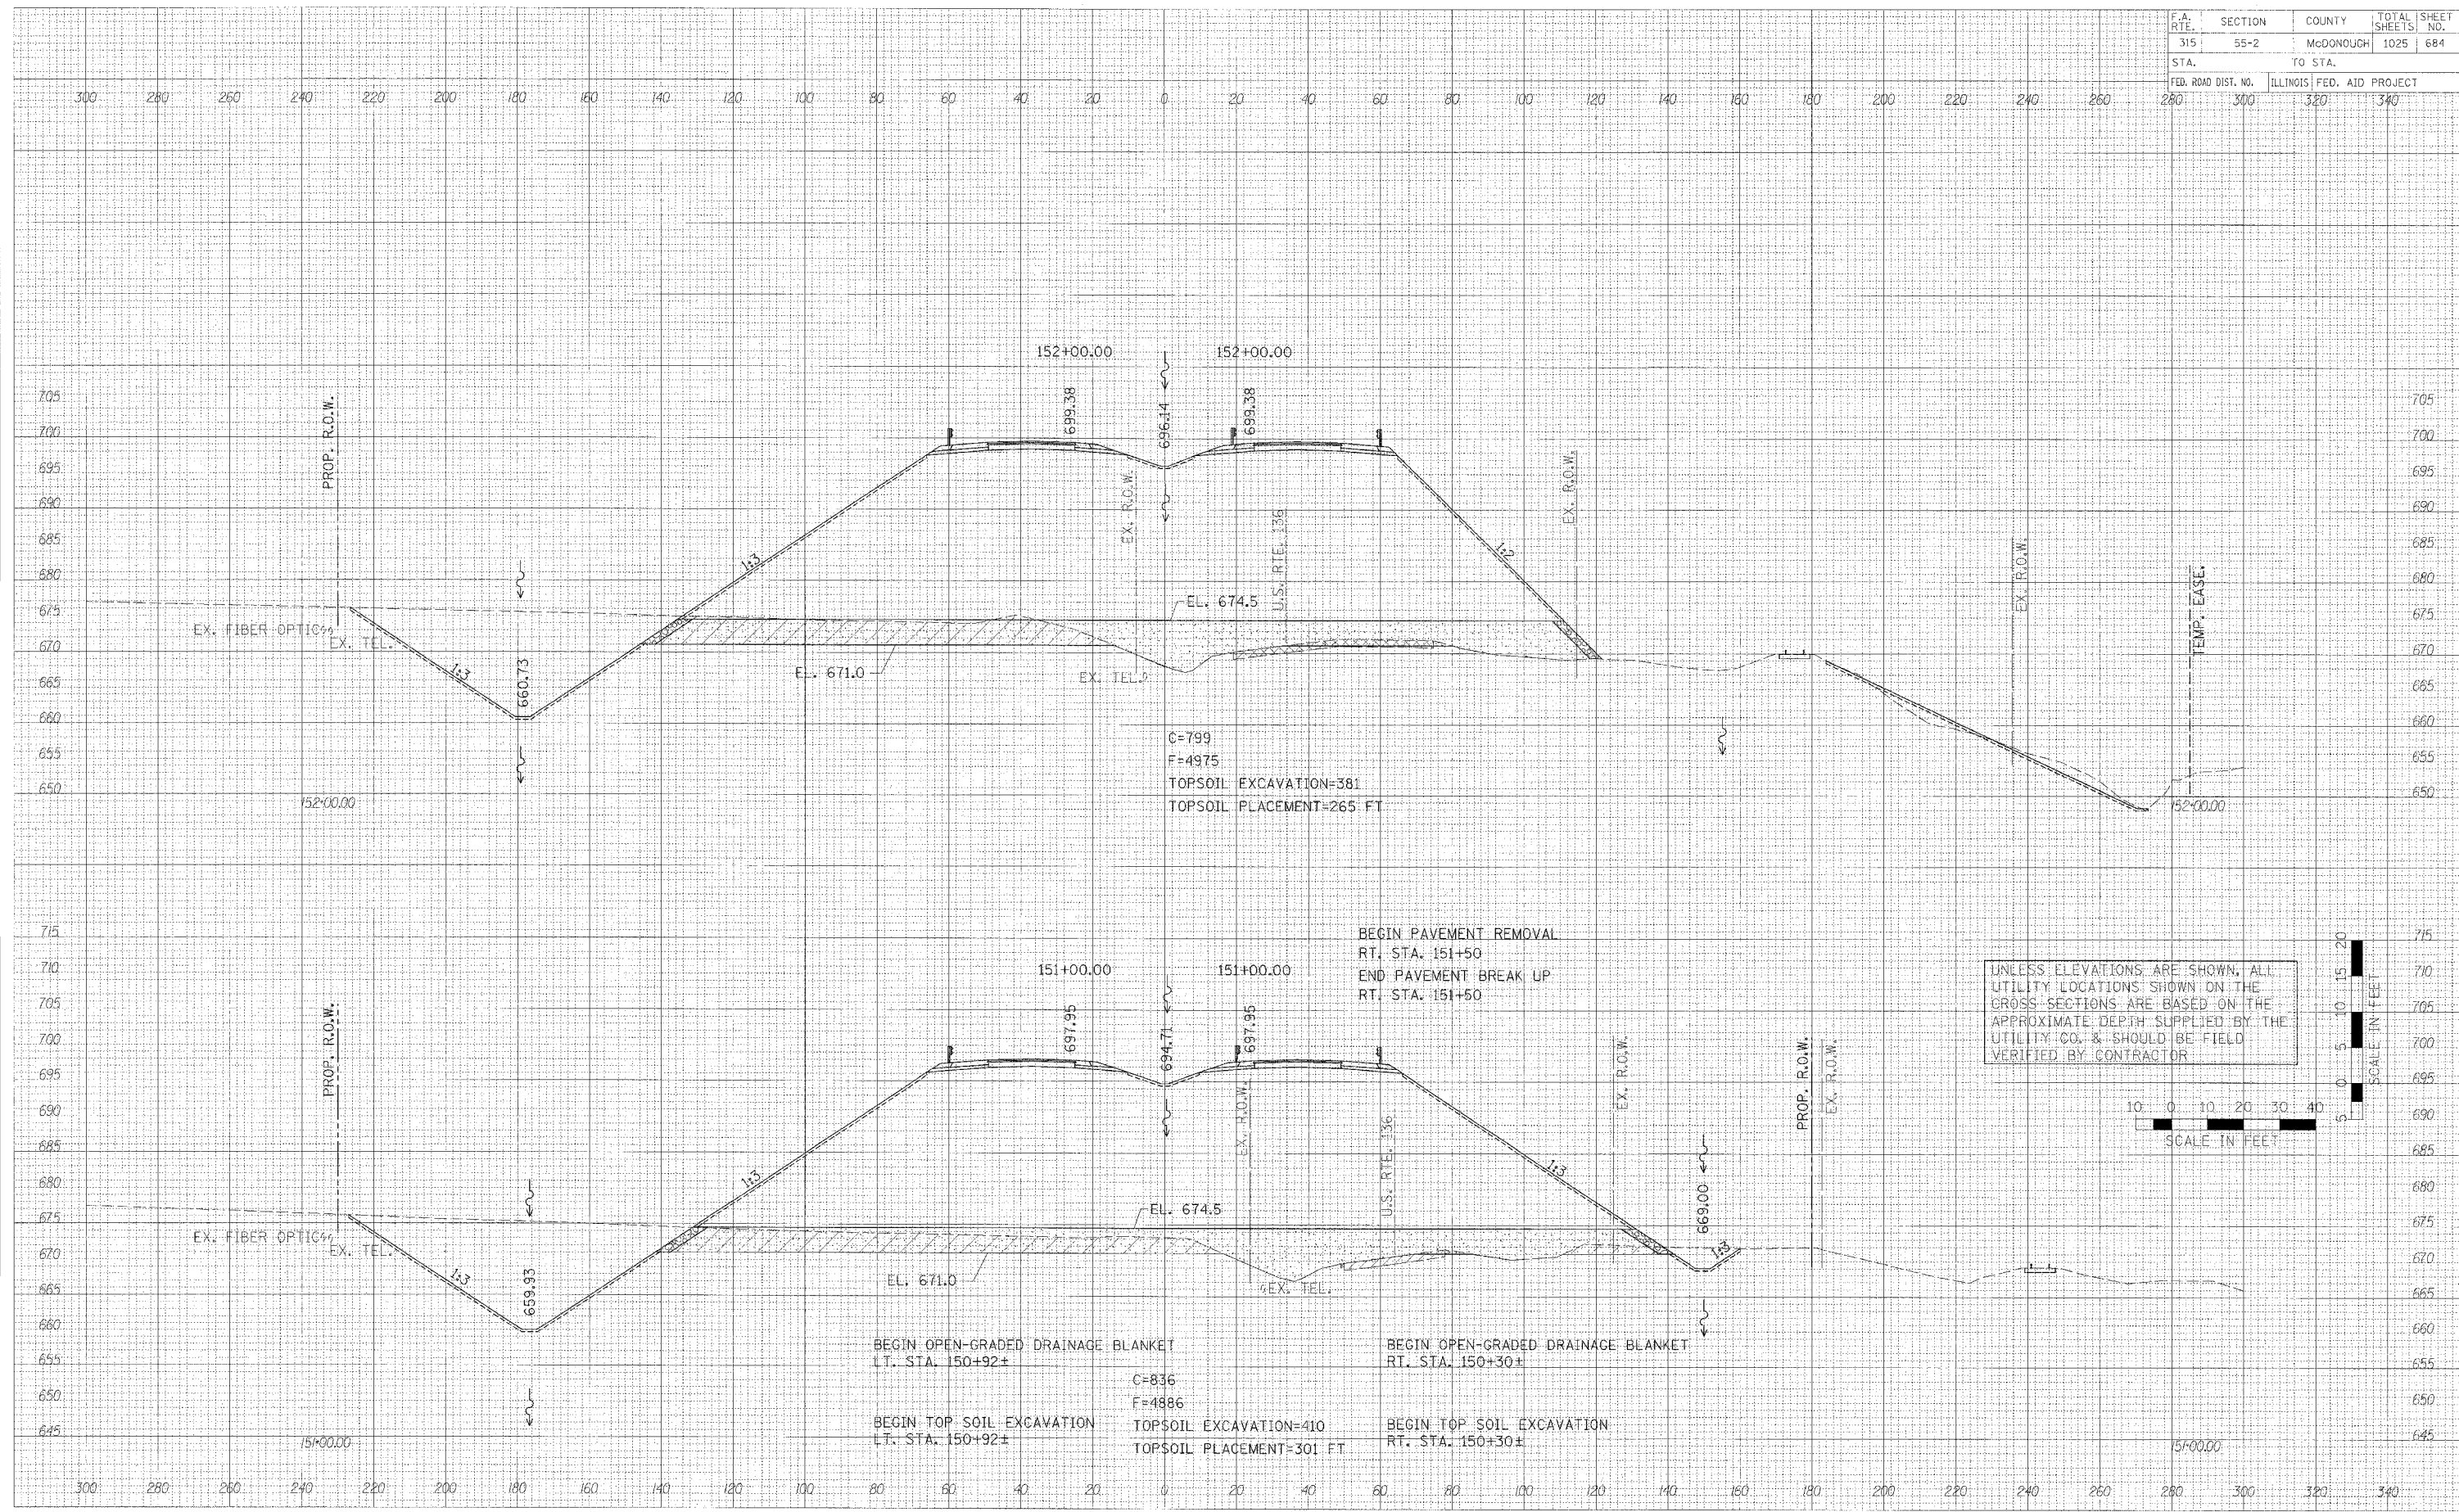

CROSS SECTIONS - IL. ROUTE 336