


F.A. RTE.	SECTION	COUNTY	TOTAL SHEETS	SHEET NO.
315	55-2	McDONOUGH	1025	685
STA. 280		TO STA. 340		
FED. ROAD DIST. NO. 300		ILLINOIS FED. AID PROJECT 380		


DATE	
BY	
REVIEWED	
PLOTTED	
NOTE BOOK	
AREAS	
AREAS DISCREP.	
NO.	

DATE	
BY	
REVIEWED	
PLOTTED	
NOTE BOOK	
AREAS	
AREAS DISCREP.	
NO.	

PLOT DATE: 08/18/04  
 FILE NAME: 041114  
 PLOT SCALE: 1"=50'  
 USER NAME: BLSB88

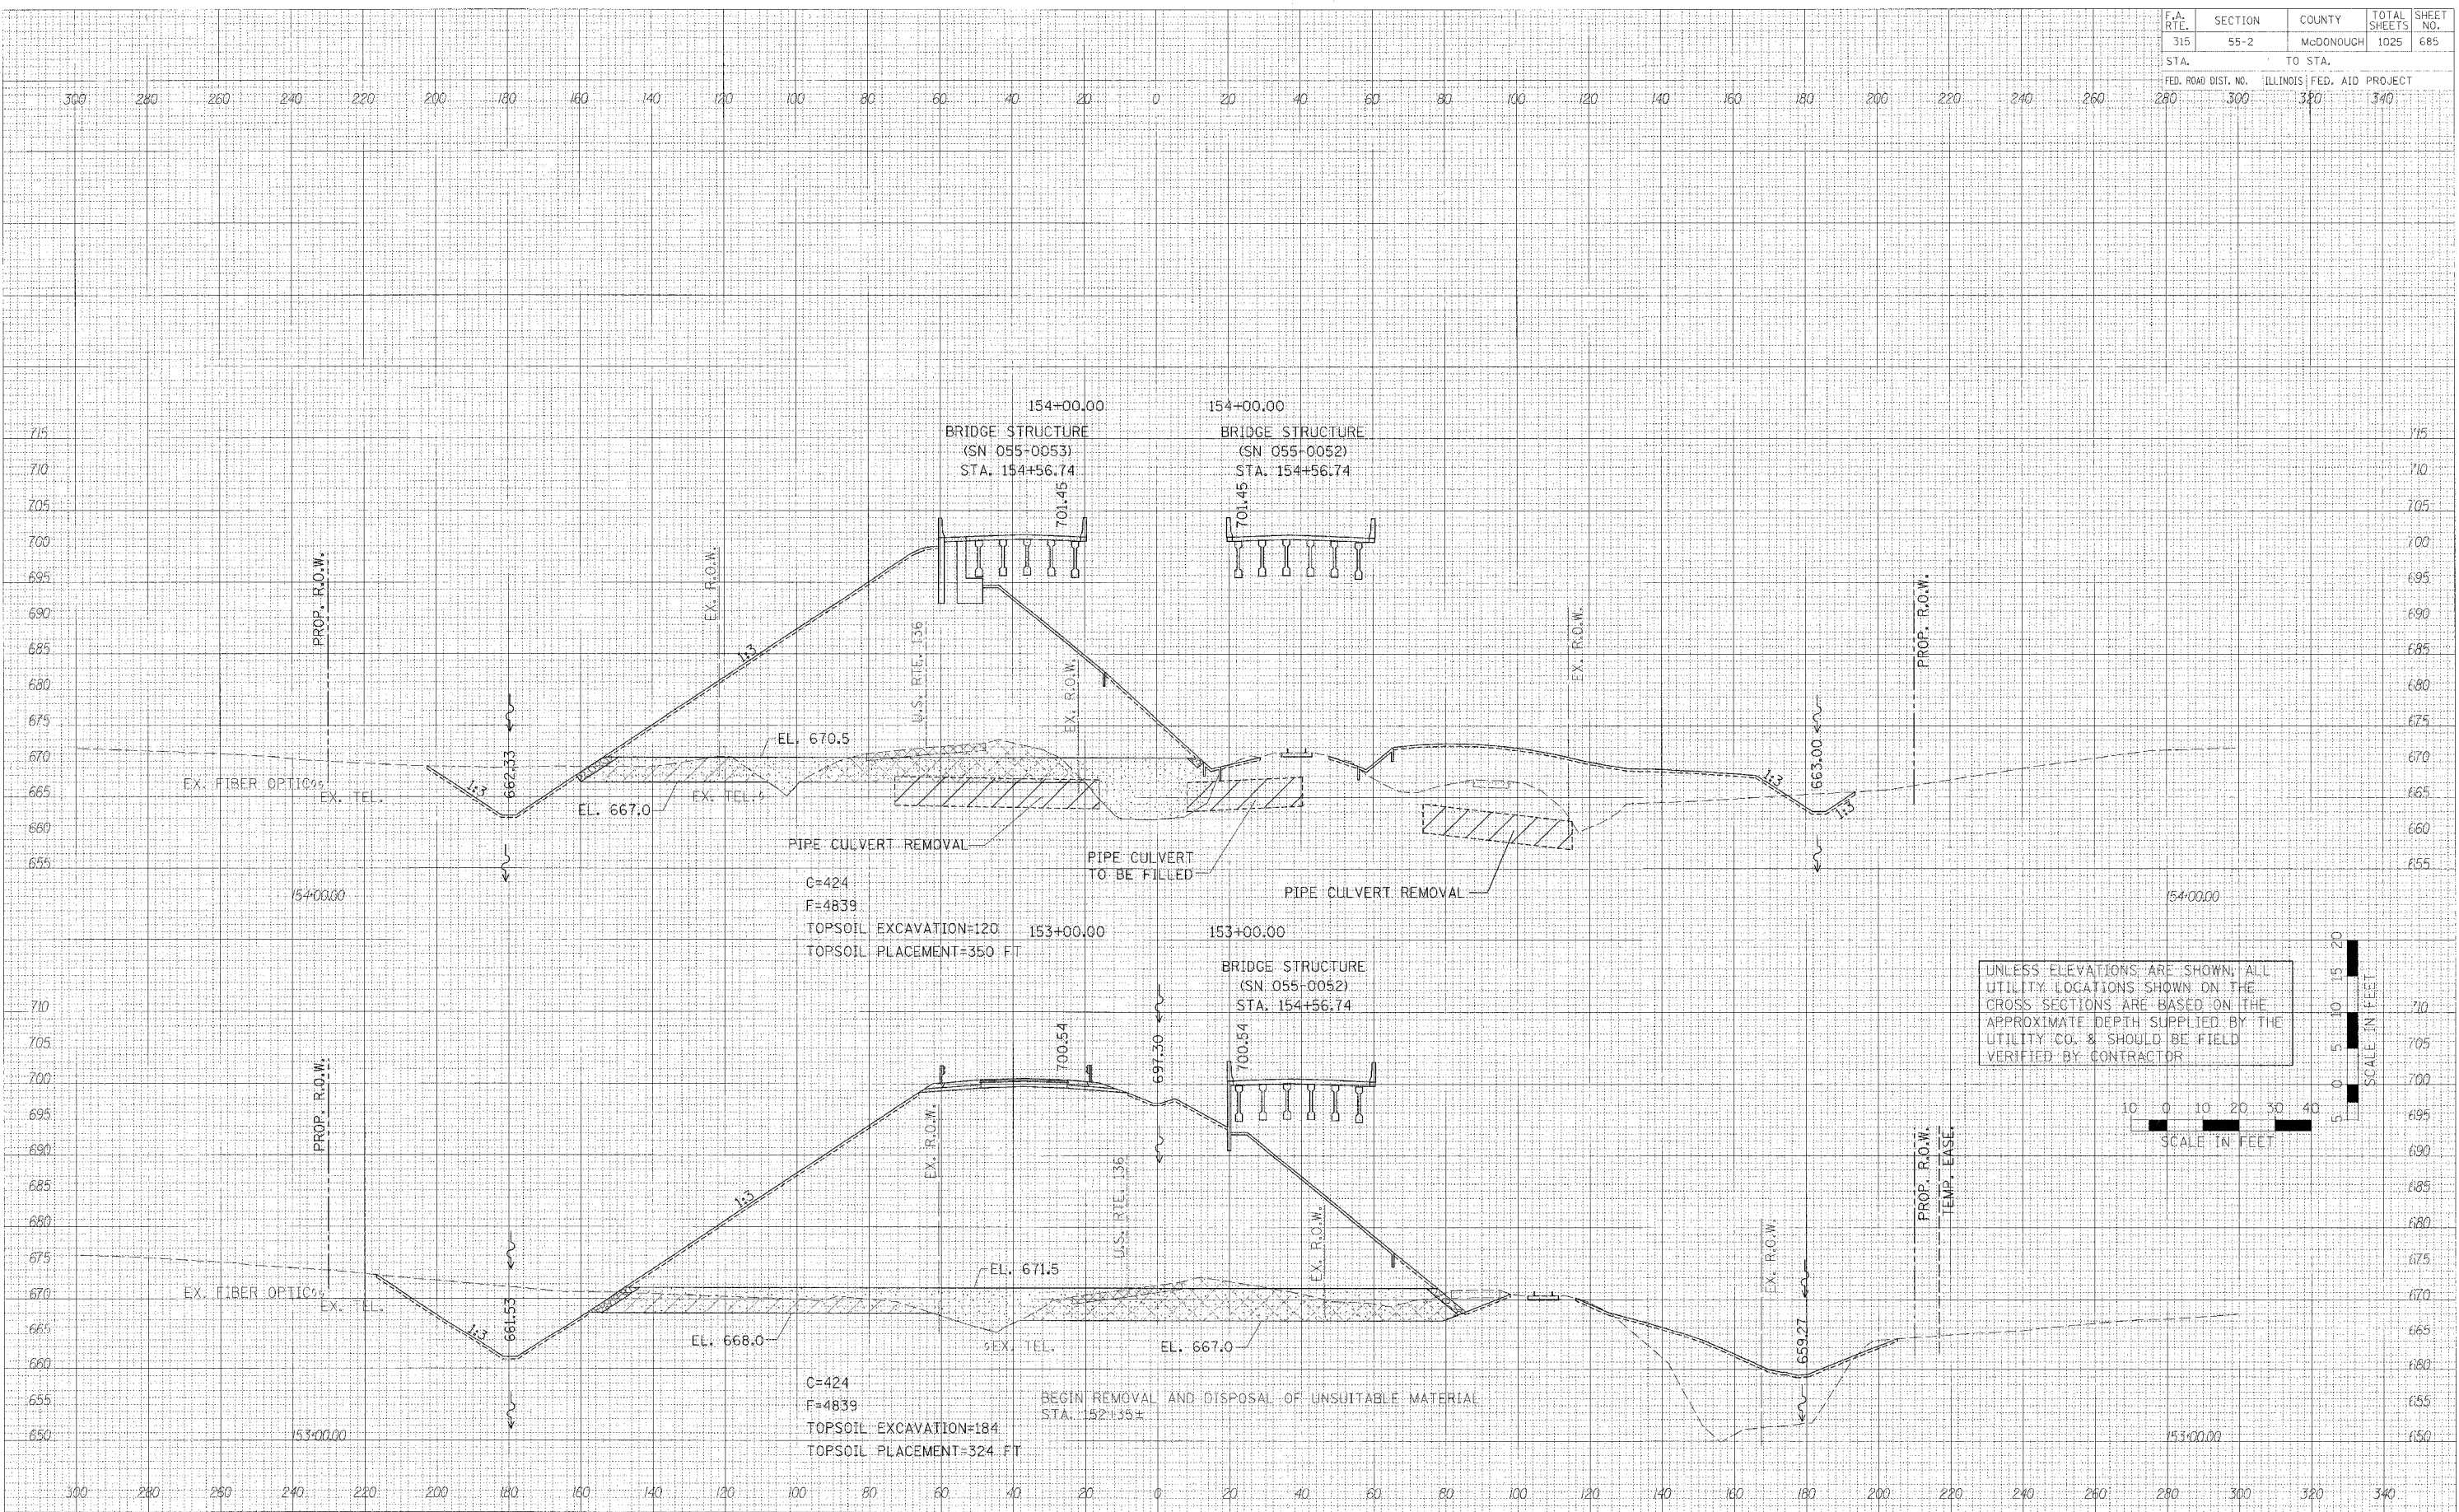

UNLESS ELEVATIONS ARE SHOWN, ALL UTILITY LOCATIONS SHOWN ON THE CROSS SECTIONS ARE BASED ON THE APPROXIMATE DEPTH SUPPLIED BY THE UTILITY CO. & SHOULD BE FIELD VERIFIED BY CONTRACTOR

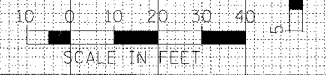

**CROSS SECTIONS - IL. ROUTE 336**