


F.A. RTE.	SECTION	COUNTY	TOTAL SHEETS	SHEET NO.
315	55-2	MCDONOUGH	1025	698
STA.		TO STA.		
FED. ROAD DIST. NO.		ILLINOIS FED. AID PROJECT		

DATE	BY

DATE	BY

PLOT DATE = 04/18/08
FILE NAME = 871116.dwg
PLOT SCALE = 850/1000
USER NAME =

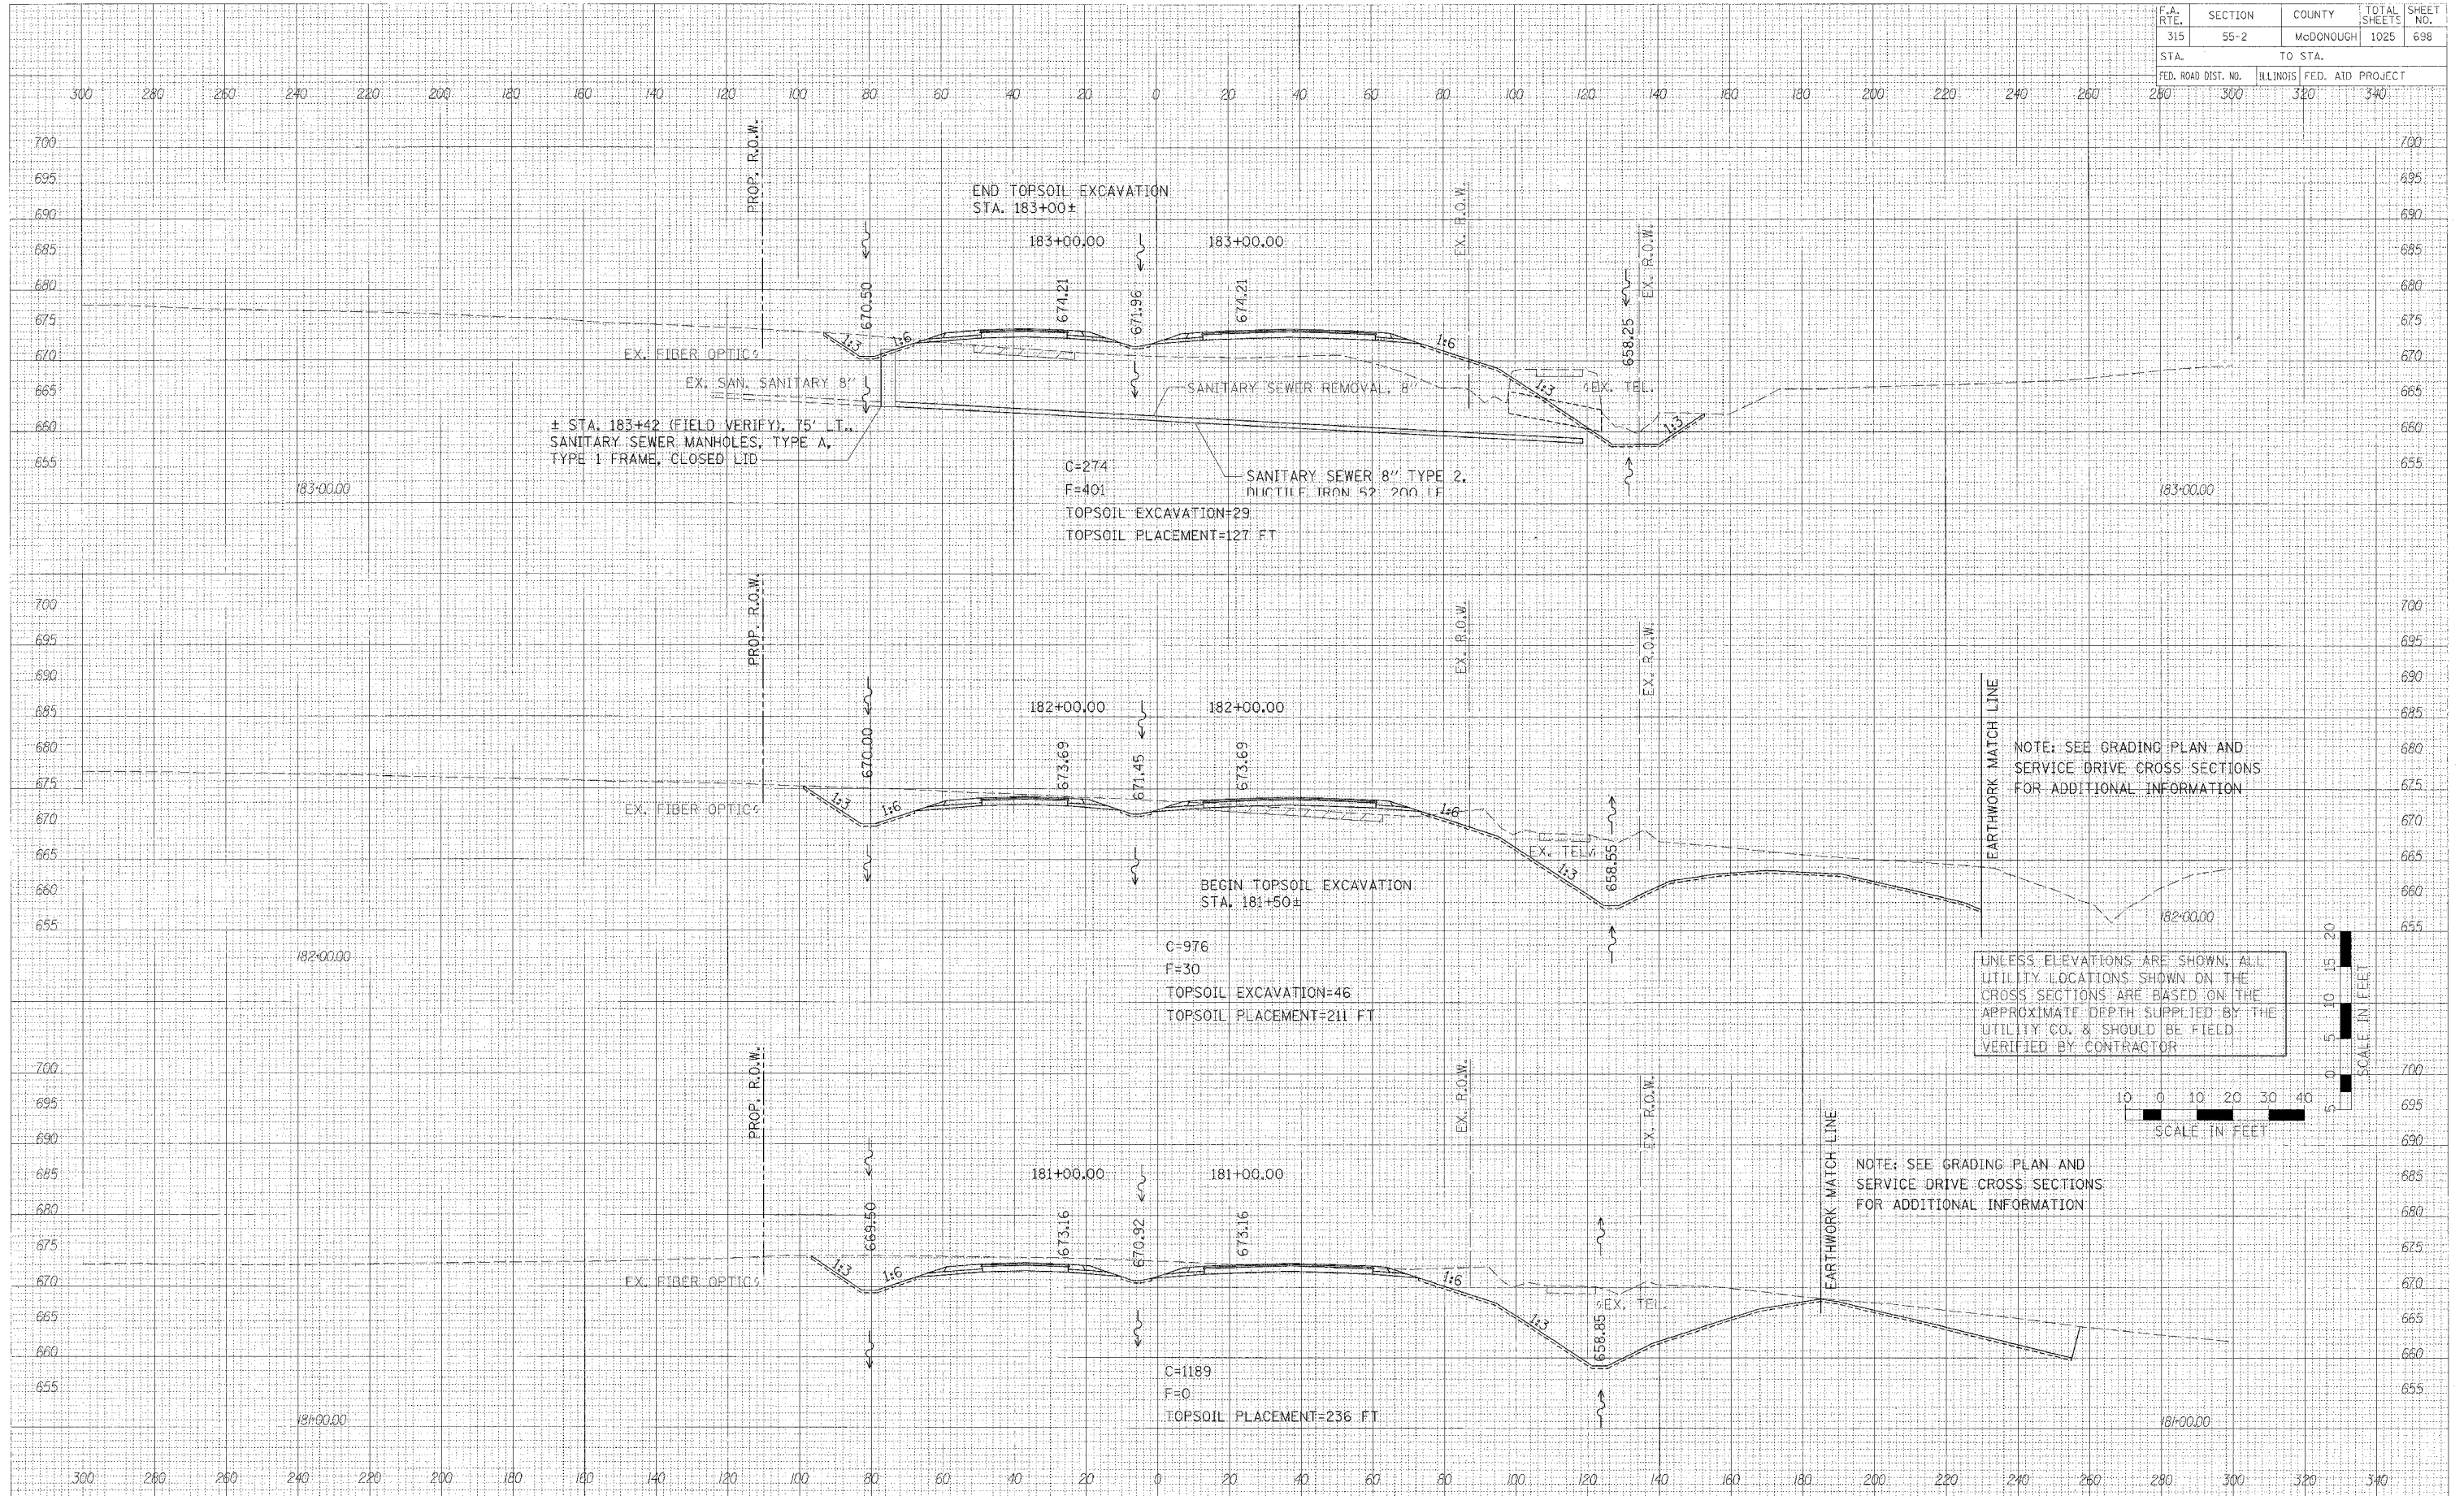

CROSS SECTIONS - IL. ROUTE 336