
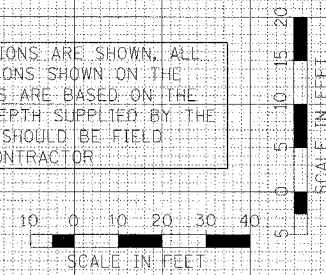


F.A. RTE.	SECTION	COUNTY	TOTAL SHEETS	SHEET NO.
315	55-2	McDONOUGH	1025	700
STA.		TO STA.		
FED. ROAD DIST. NO.		ILLINOIS	FED. AID PROJECT	
280	300	320	340	

FINAL SURVEY	DATE
SURVED	BY
NOTE BOOK	NO.
AREAS CHECKED	

INTERIOR SURVEY	DATE
SURVED	BY
NOTE BOOK	NO.
AREAS CHECKED	

PLOT DATE = 04/28/06
FILE NAME = 04LEA
PLOT SCALE = 1"=40'
USER NAME = RLB/BS

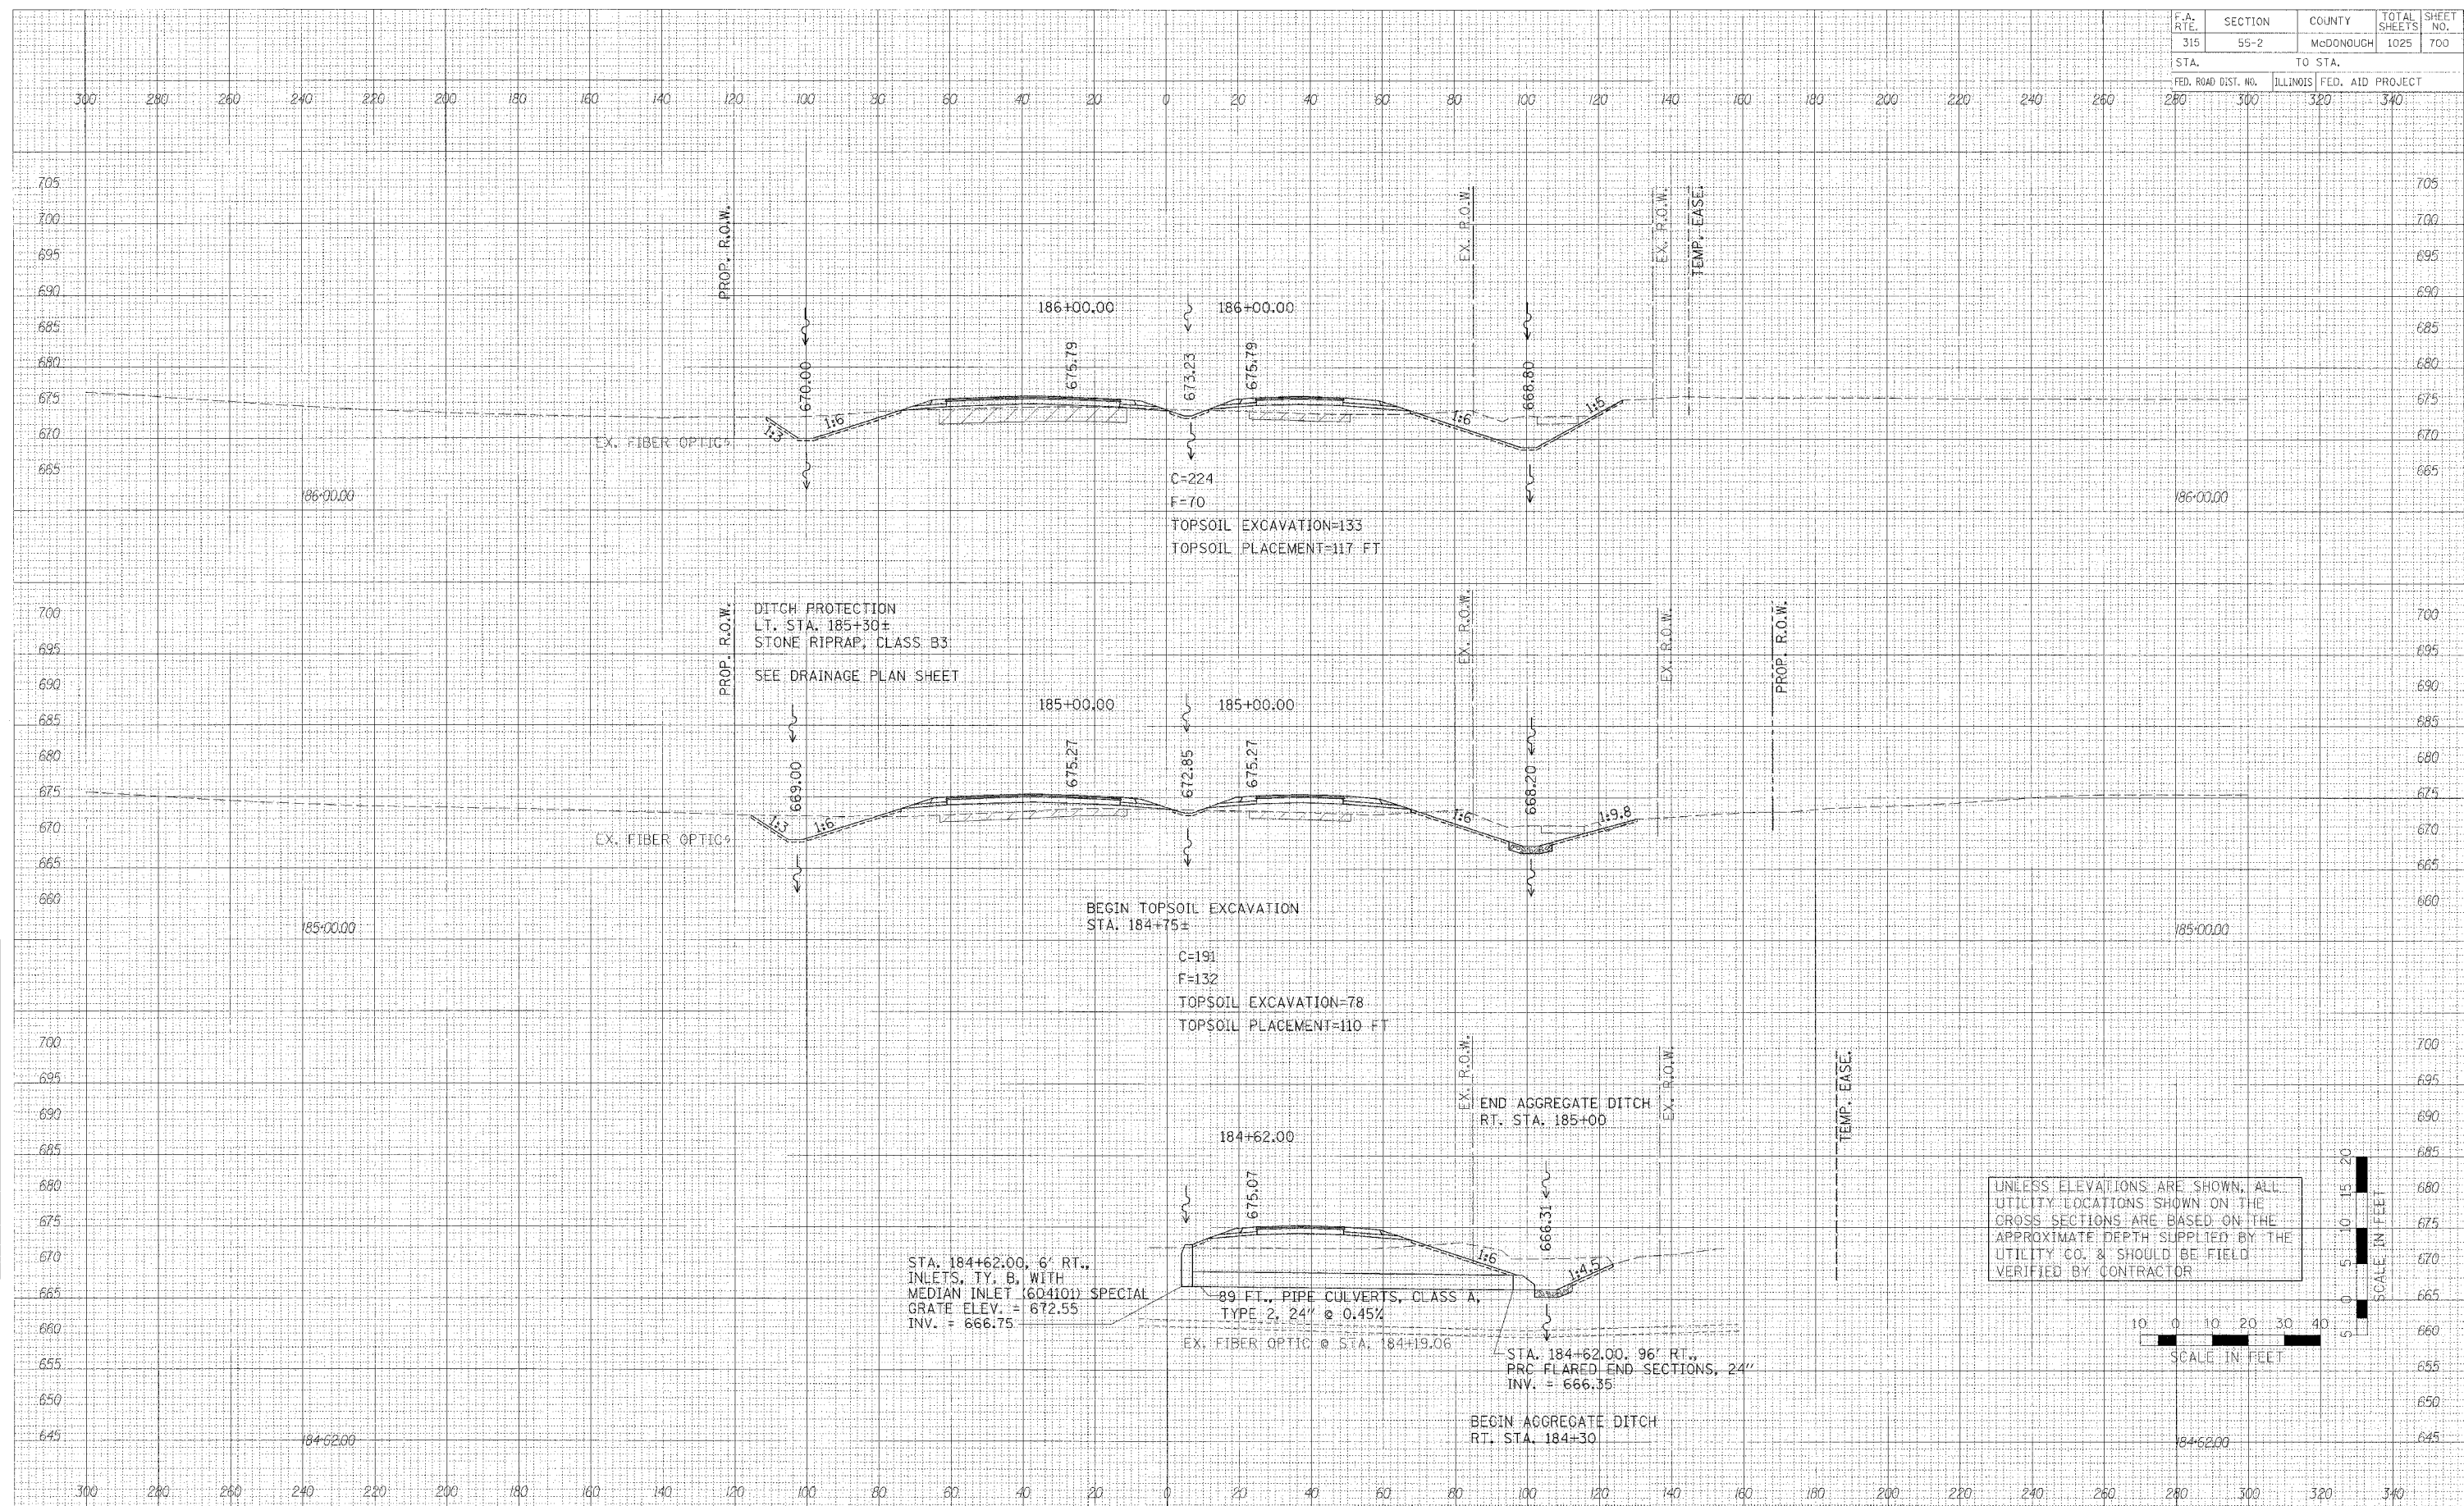

CROSS SECTIONS - IL. ROUTE 336