


| | | | | |
|---------------------|---------|-----------|------------------|-----------|
| F.A. RTE. | SECTION | COUNTY | TOTAL SHEETS | SHEET NO. |
| 315 | 55-2 | MCDONOUGH | 1025 | 706 |
| STA. | | TO STA. | | |
| FED. ROAD DIST. NO. | | ILLINOIS | FED. AID PROJECT | |
| 280 | | 300 | | |

| | |
|--------------|------|
| FINAL SURVEY | DATE |
| SURVEY | |
| NOTE BOOK | |
| AREAS | |
| APPROVED | |

| | |
|-----------------|------|
| ORIGINAL SURVEY | DATE |
| SURVEY | |
| NOTE BOOK | |
| AREAS | |
| APPROVED | |

PLOT DATE = 4/10/08
 FILE NAME = 471114.dwg
 PLOT SCALE = 1/4"=1'-0"
 USER NAME = 810588

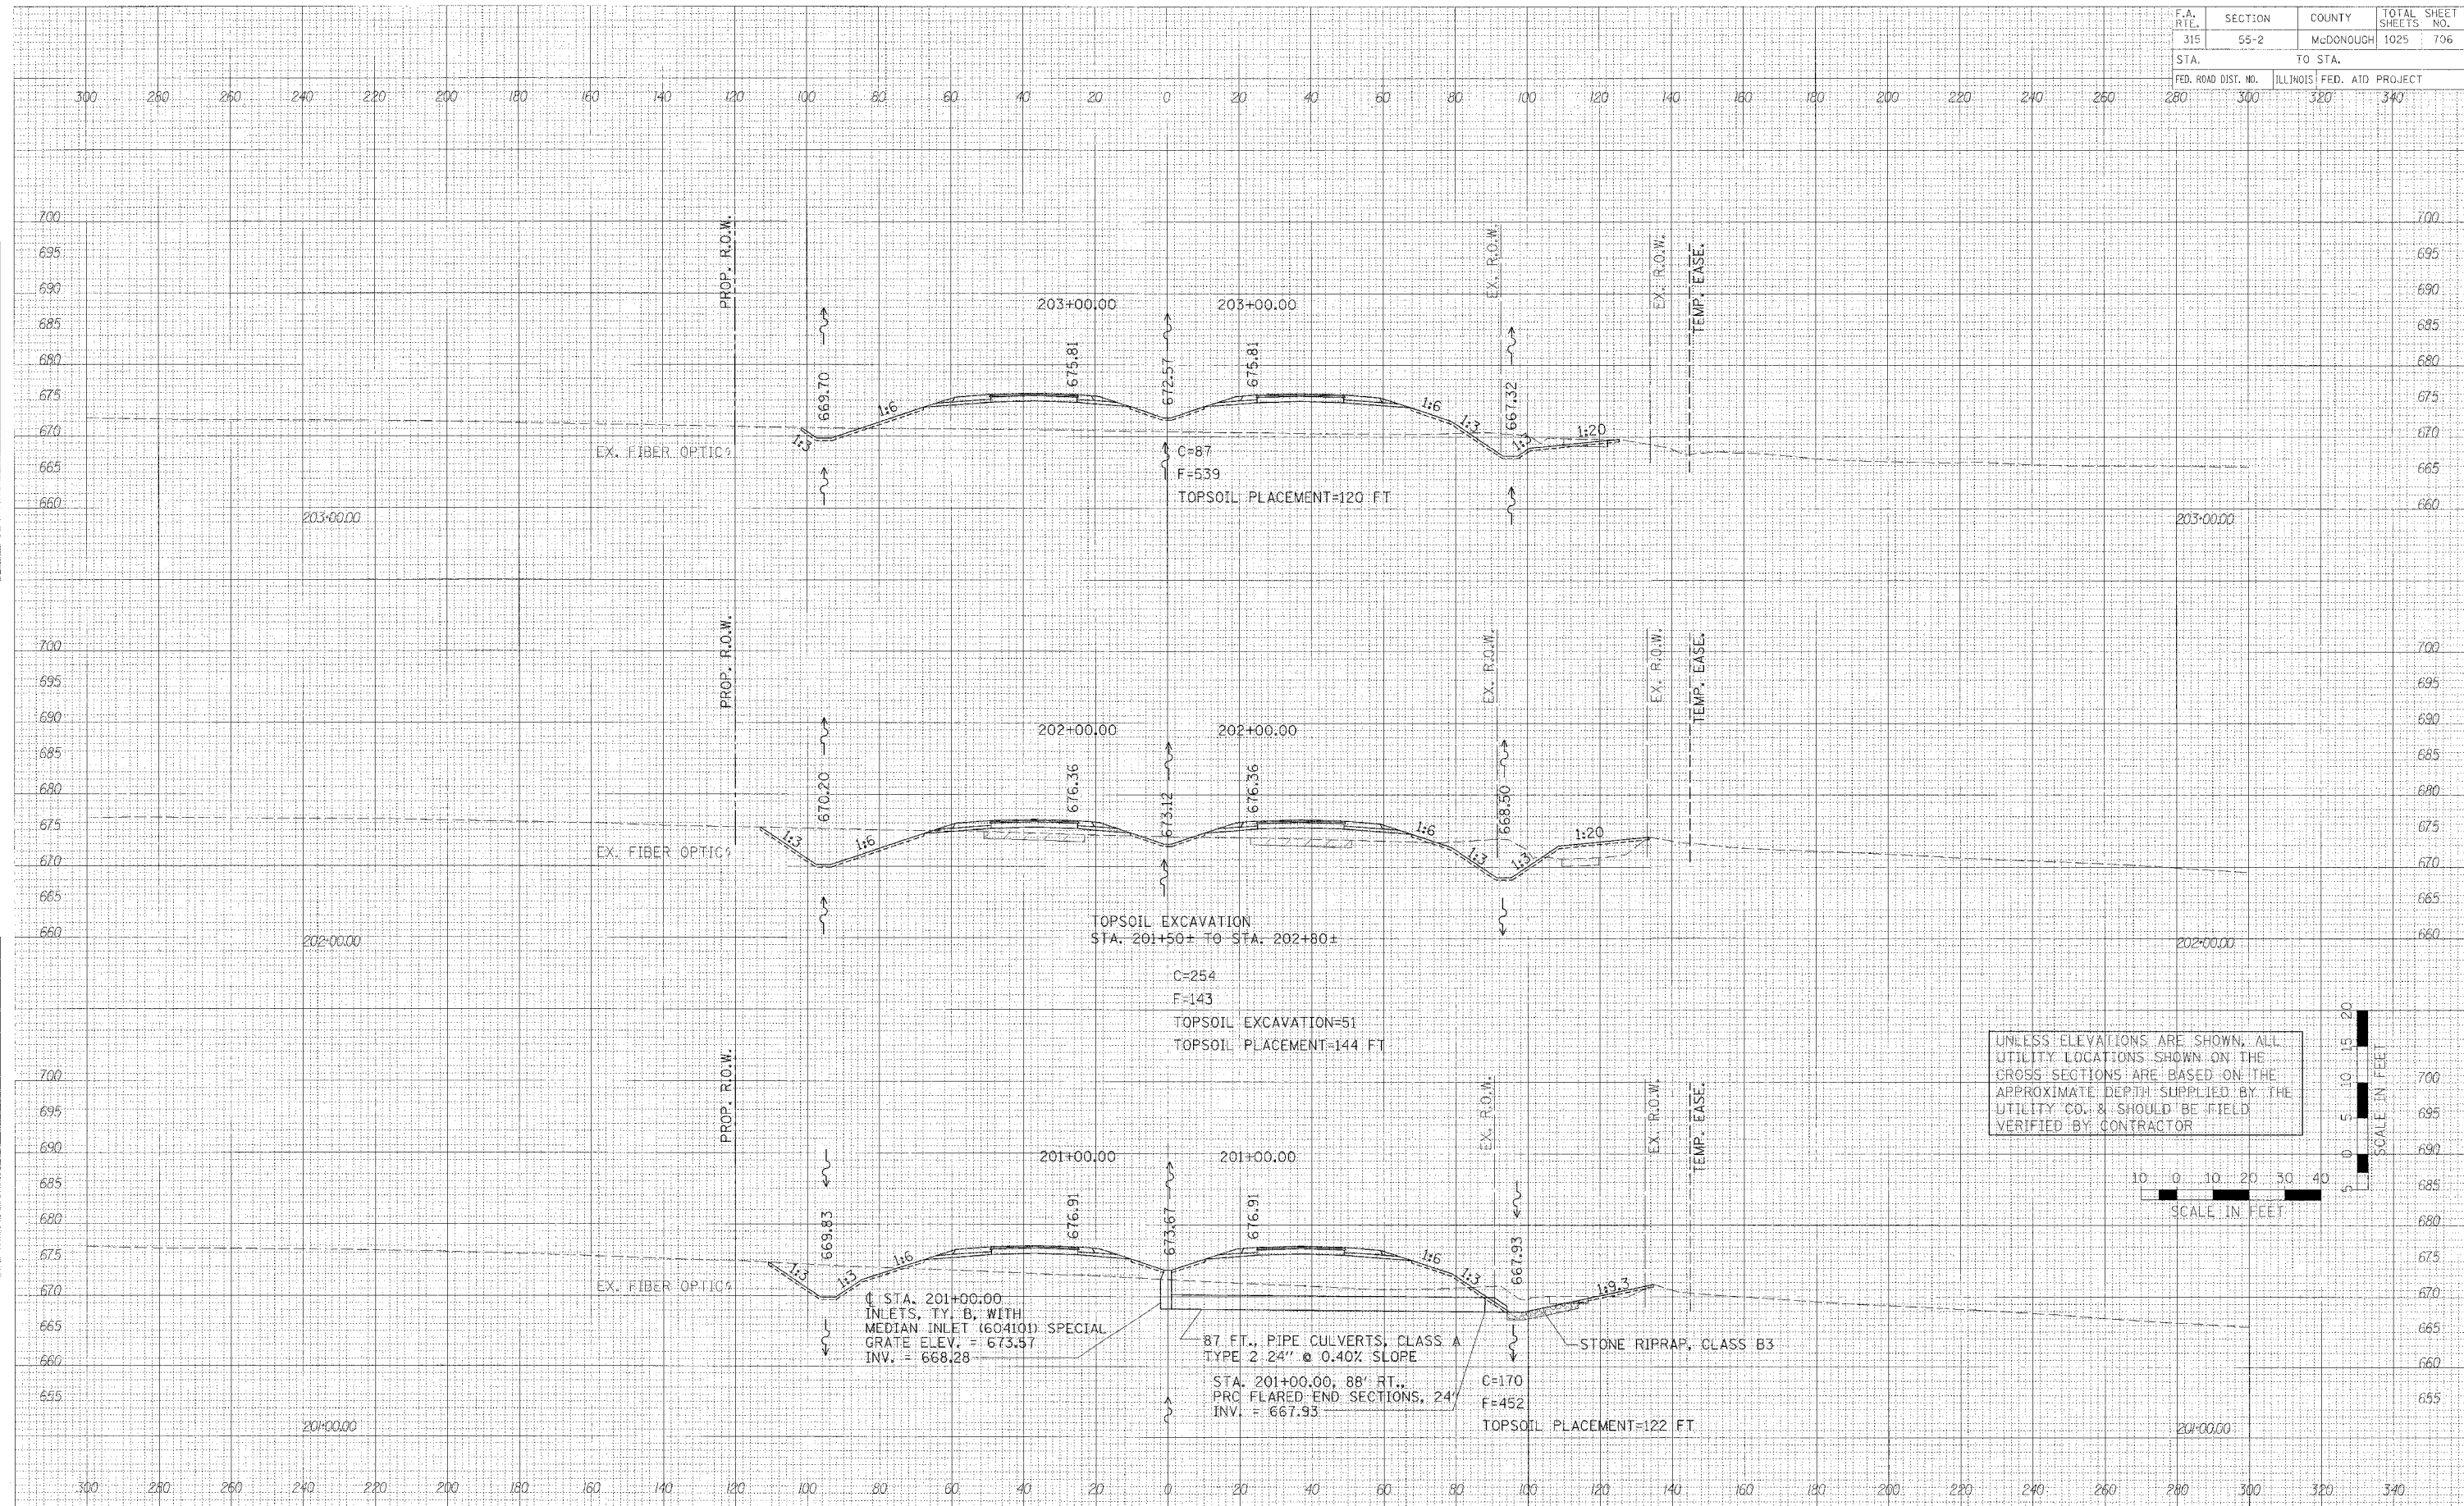

UNLESS ELEVATIONS ARE SHOWN, ALL UTILITY LOCATIONS SHOWN ON THE CROSS SECTIONS ARE BASED ON THE APPROXIMATE DEPTH SUPPLIED BY THE UTILITY CO. & SHOULD BE FIELD VERIFIED BY CONTRACTOR



CROSS SECTIONS - IL ROUTE 336