


F.A. RTE.	SECTION	COUNTY	TOTAL SHEETS	SHEET NO.
315	55-2	McDONOUGH	1025	716
STA.		TO STA.		
FED. ROAD DIST. NO.		ILLINOIS FED. AID PROJECT		
280	300	320	340	

FINAL	DATE
SURVEY	
NOTED	
NO.	

ORIGINAL	DATE
SURVEY	
NOTED	
NO.	

PLOT DATE = #DATE#
 FILE NAME = #FILE#
 PLOT SCALE = #SCALE#
 USER NAME = #USER#

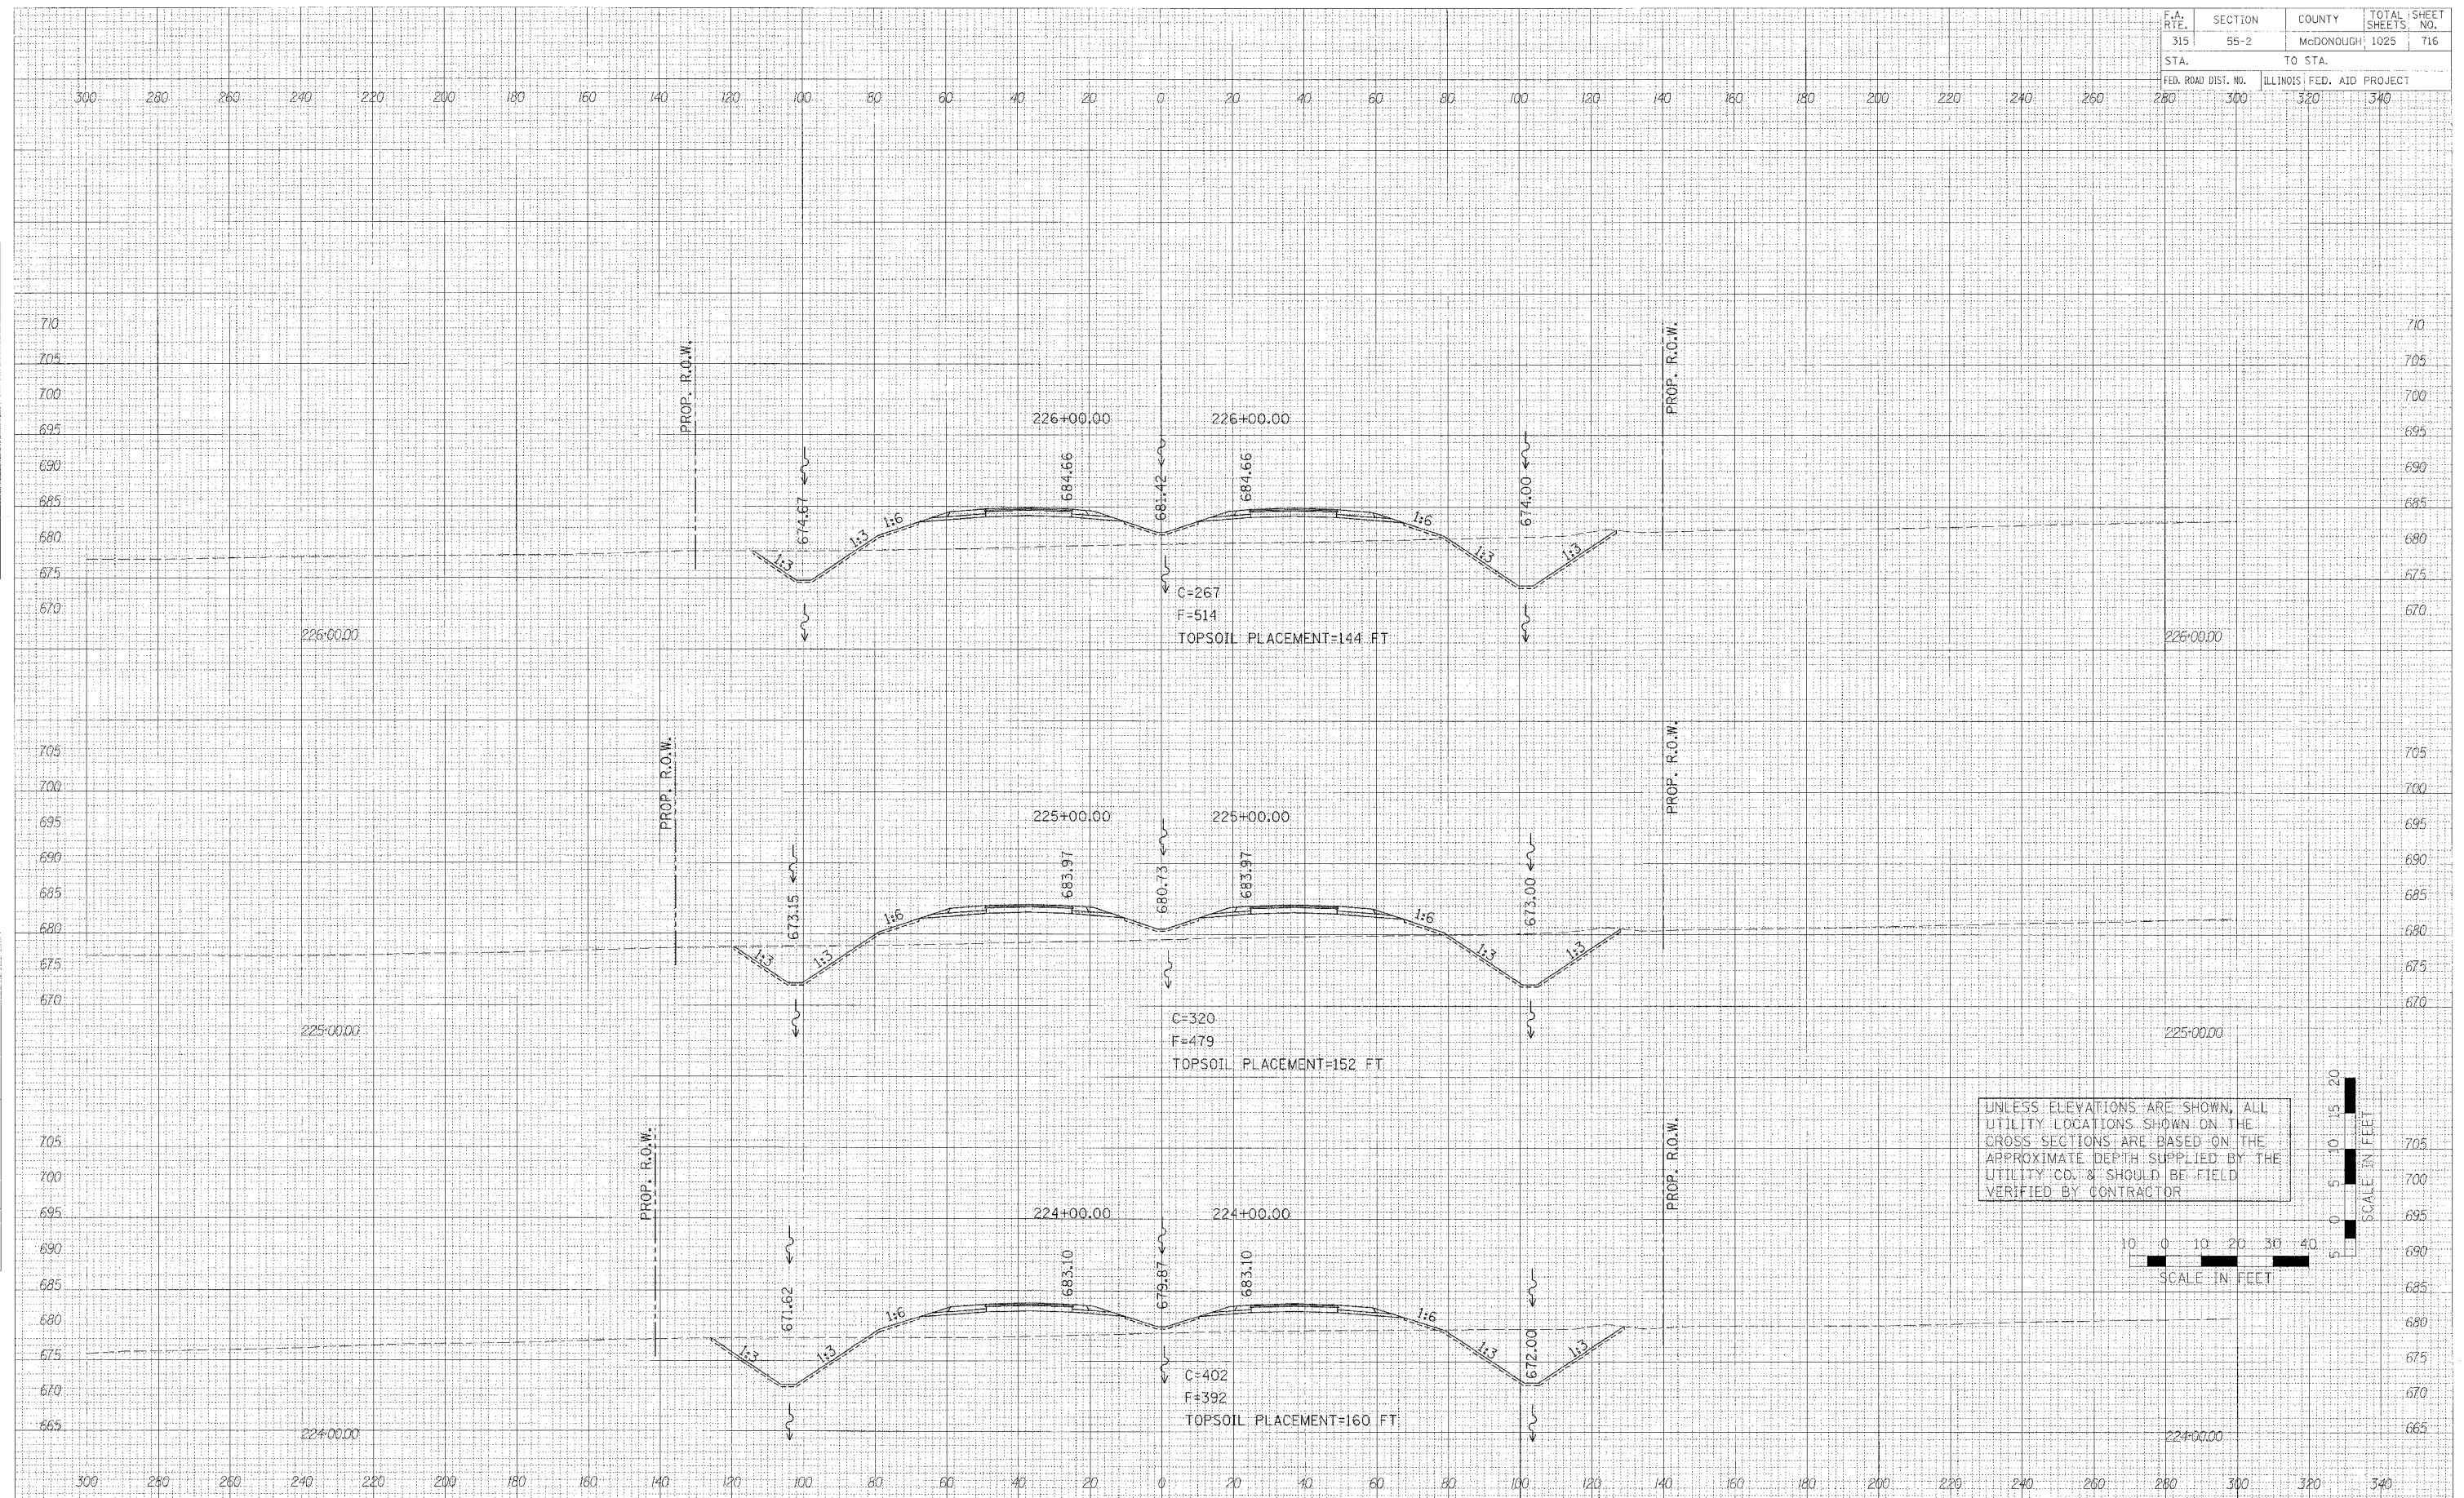

CROSS SECTIONS - IL ROUTE 336