
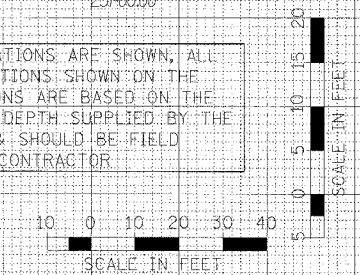


F.A. RTE.	SECTION	COUNTY	TOTAL SHEETS	SHEET NO.
315	55-2	MCDONOUGH	1025	718
STA.	TO STA.			
FED. ROAD DIST. NO.	ILLINOIS	FED. AID PROJECT		
280	300	320	340	

BY	DATE
SURVEYED	
NOTE BOOK	
AREAS	
AREAS CHECKED	

BY	DATE
SURVEYED	
NOTE BOOK	
AREAS	
AREAS CHECKED	

PLOT DATE	#PAGES
FILE NAME	#FILES
PLOT SCALE	#SCALES
USER NAME	#USERS

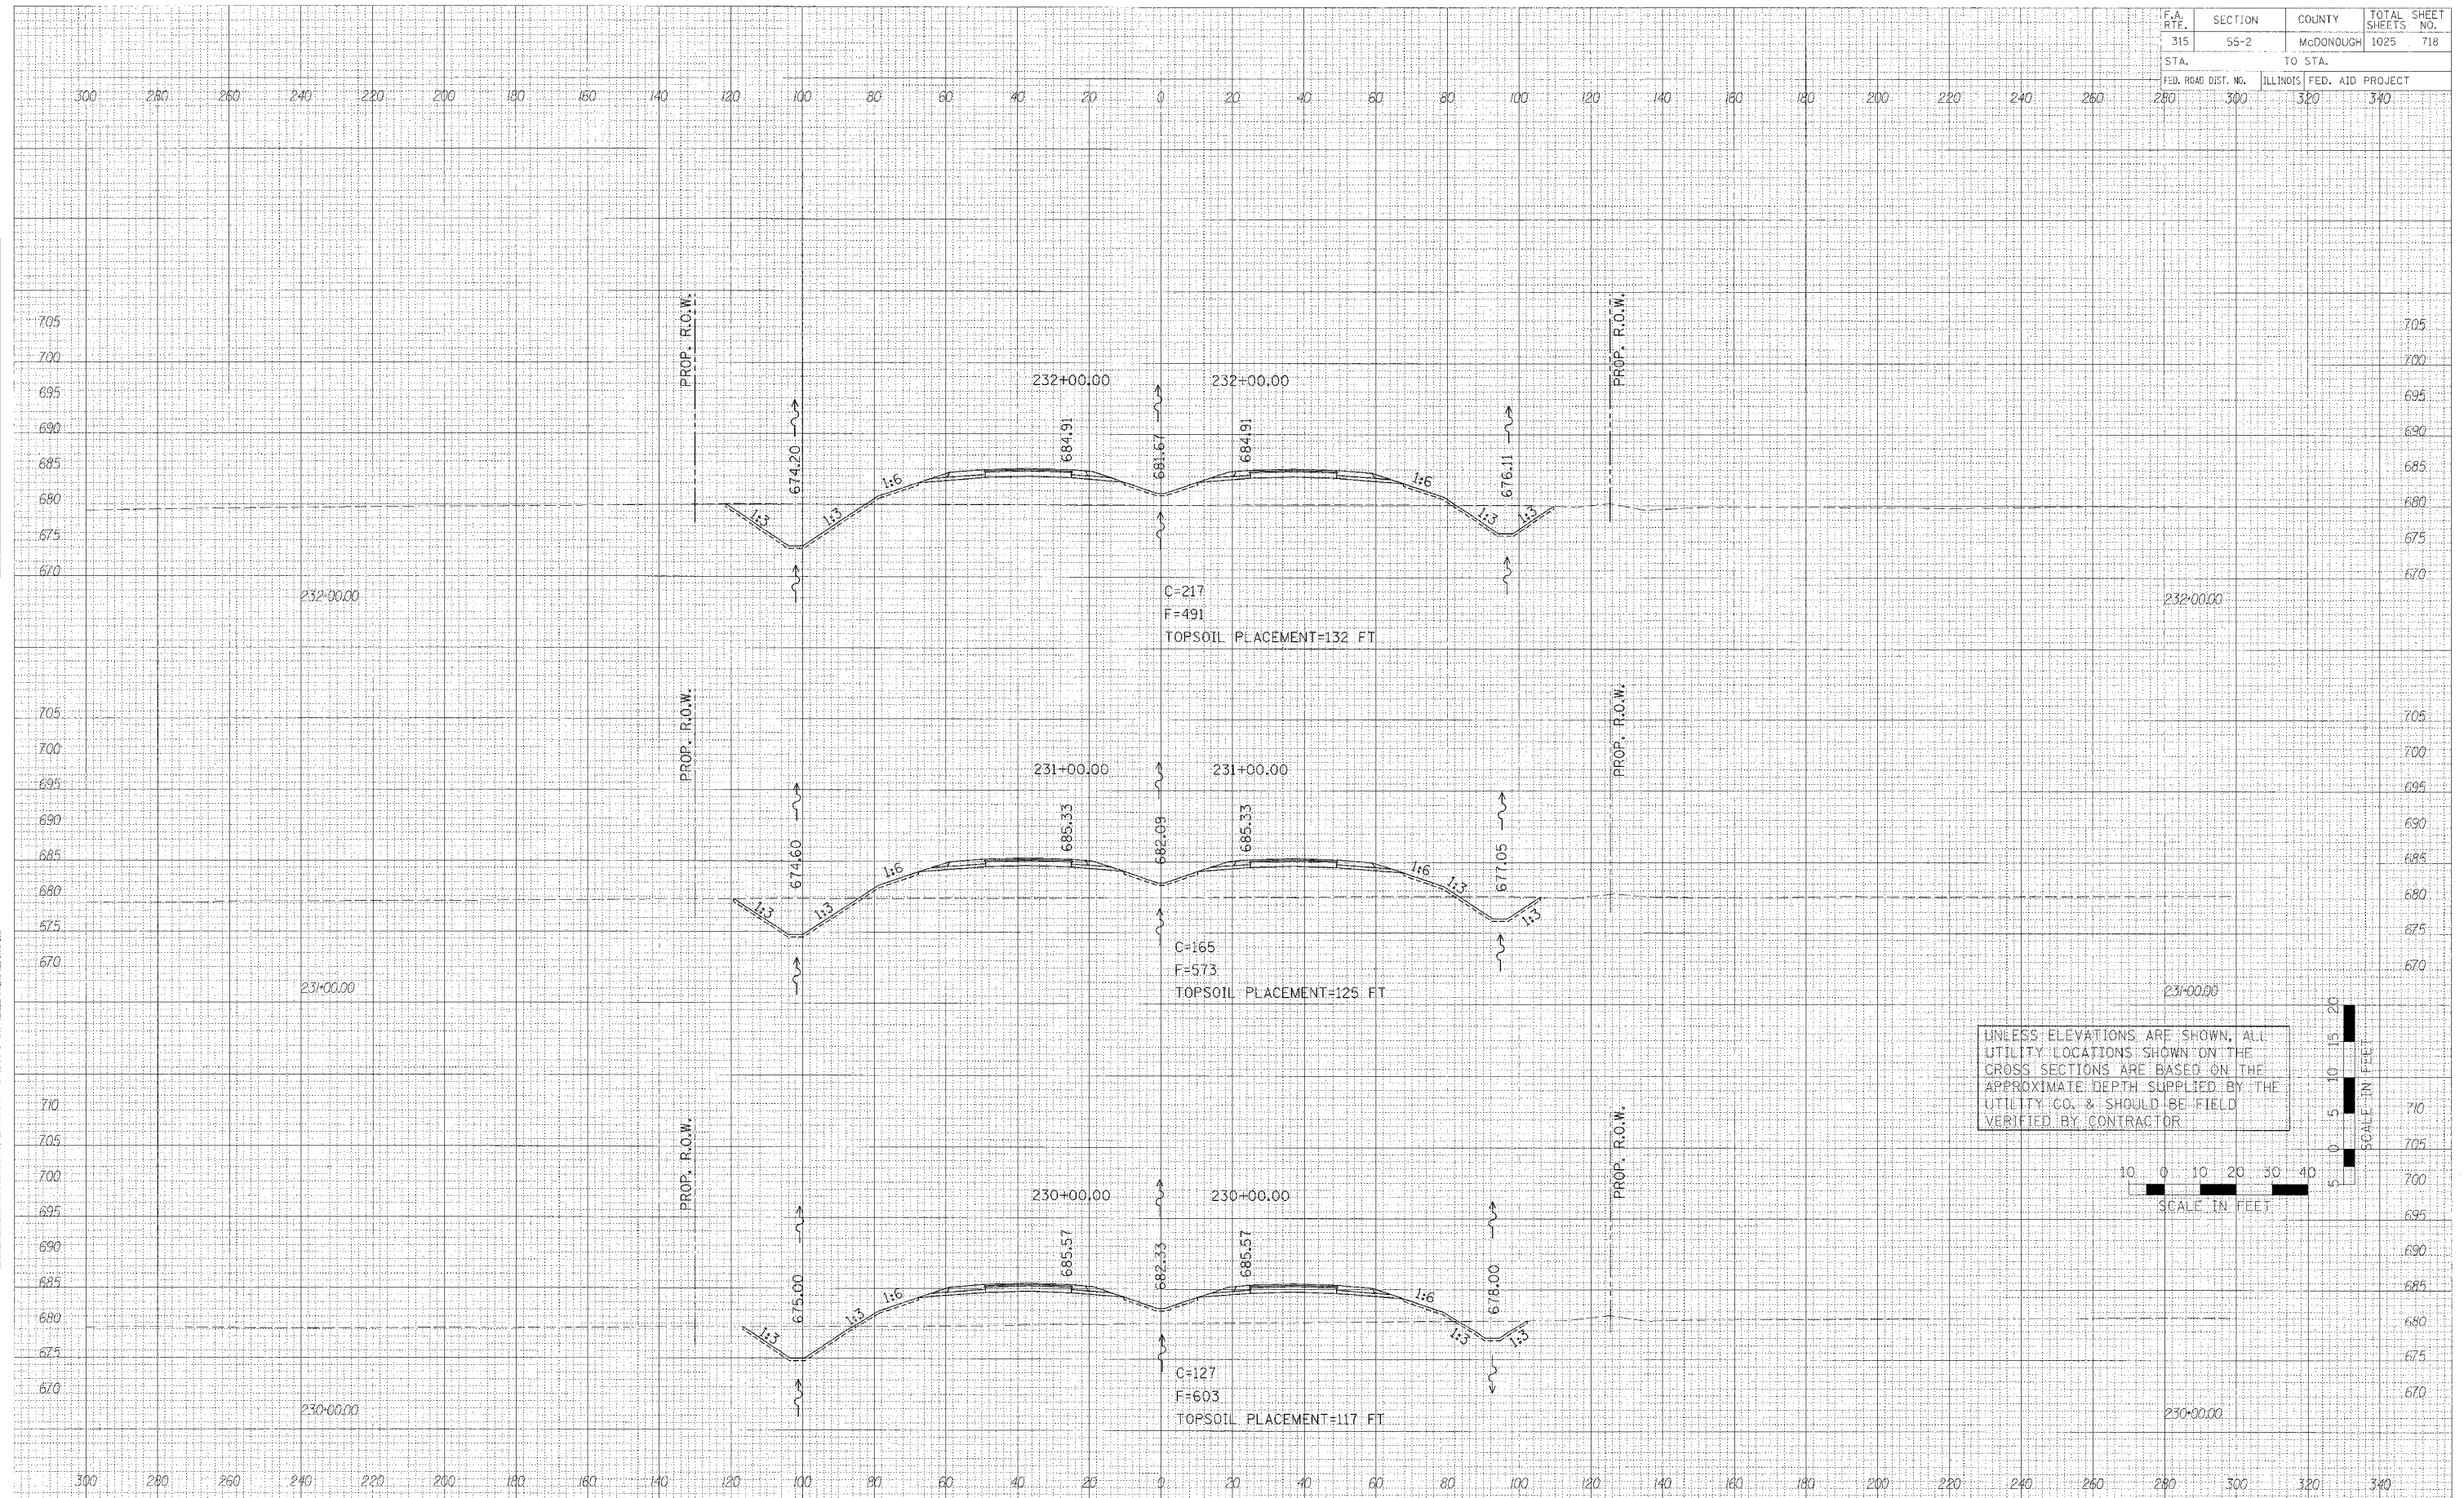

CROSS SECTIONS - IL ROUTE 336